


75 70 65 60 55 50 45 40 35 30 25 20 15 10 5 0 5 10 15 20 25 30 35 40 45 50 55 60 65 70 75

UNLESS ELEVATIONS ARE SHOWN, ALL UTILITY LOCATIONS SHOWN ON THE CROSS SECTIONS ARE BASED ON THE APPROXIMATE DEPTH SUPPLIED BY THE UTILITY CO. & SHOULD BE FIELD VERIFIED BY CONTRACTOR

DATE	
BY	
FINAL SURVEY	
SURVEYED	
PLOTTED	
TEMPLATE	
NOTE BOOK	
AREAS CHECKED	
NO.	

DATE	
BY	
ORIGINAL SURVEY	
SURVEYED	
PLOTTED	
TEMPLATE	
NOTE BOOK	
AREAS CHECKED	
NO.	

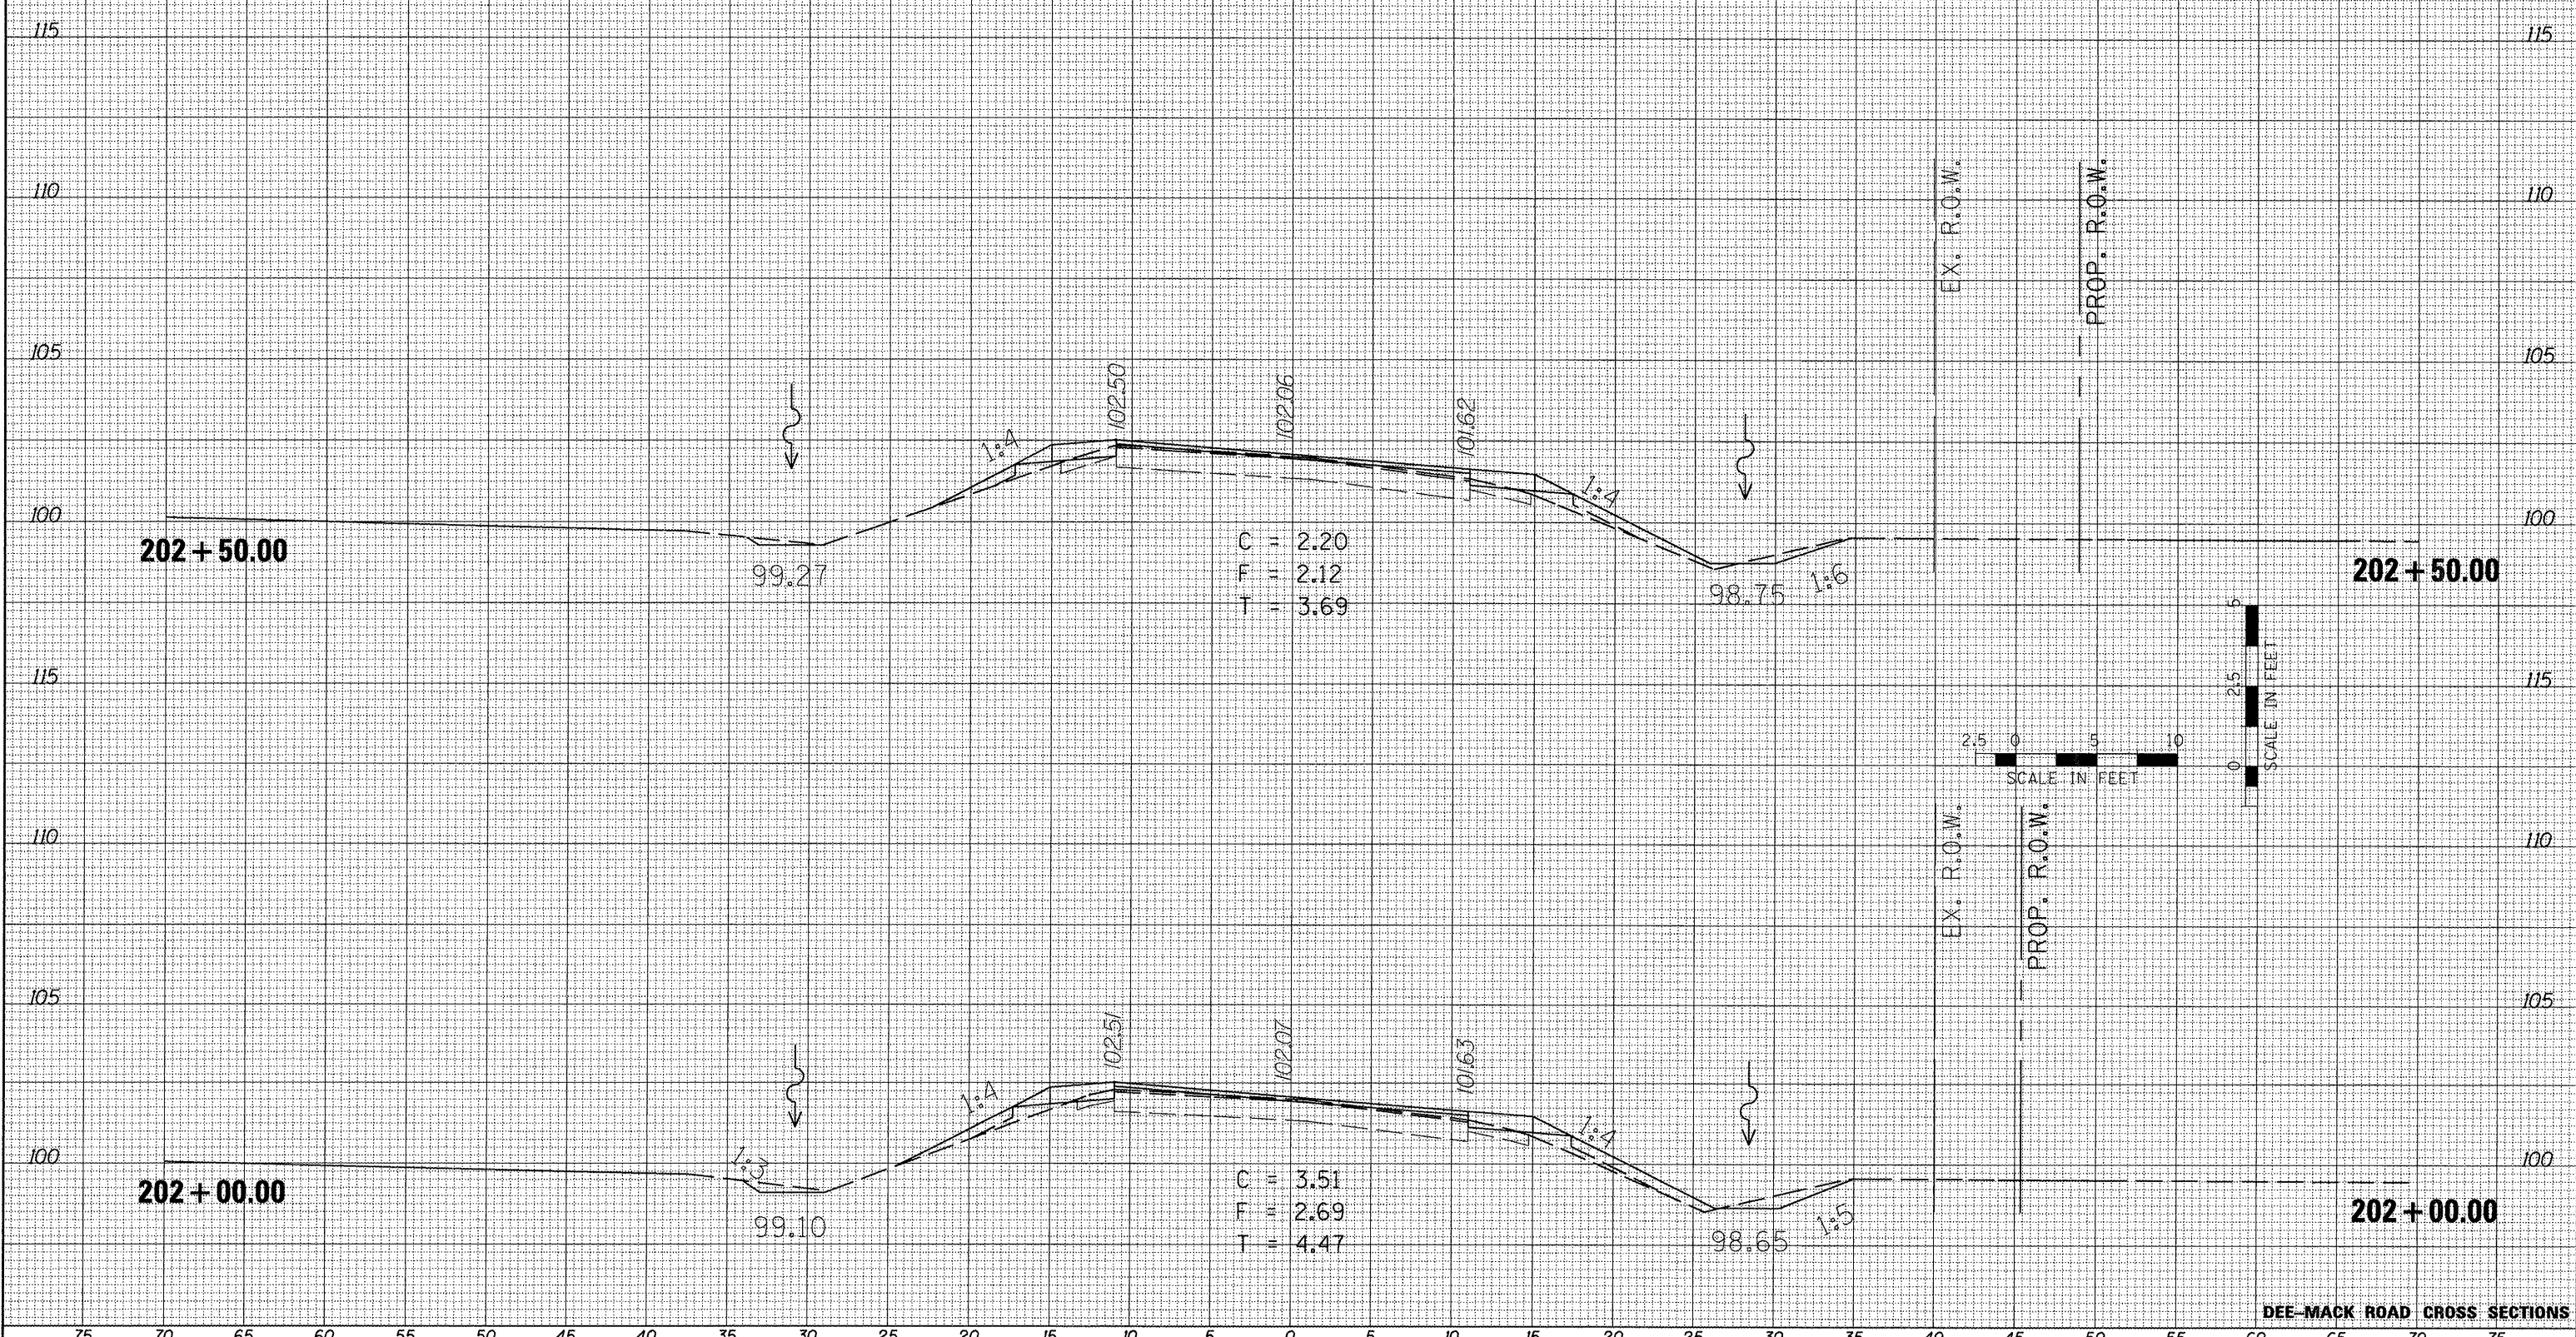

DEE-MACK ROAD CROSS SECTIONS

FILE NAME : X:\PROJECTS\200705508\COOPER ROAD\DGN\DEEMACK-COOPER\XS-DEEMACK-SHEETS.DGN

USER NAME = 1001	DESIGNED -	REVISED -
PLOT SCALE = 9.9598" / IN.	DRAWN -	REVISED -
PLOT DATE = 2/24/2012	CHECKED -	REVISED -
	DATE -	REVISED -

STATE OF ILLINOIS  
DEPARTMENT OF TRANSPORTATION

TAZEWELL COUNTY			
DEE-MACK ROAD AND COOPER ROAD INTERSECTION IMPROVEMENTS			
SCALE:	SHEET NO.	OF SHEETS	STA. TO STA.

F.A.S. RTE. 470	SECTION 10-00076-00-RS	COUNTY TAZEWELL	TOTAL SHEETS 38	SHEET NO. 27
CONTRACT NO. 89591				
ILLINOIS FED. AID PROJECT				