


| ROUTE NO. | SECTION | COUNTY | TOTAL SHEETS | THIS SHEET |
|----------------|---------|----------|--------------|------------|
| F.A.U. 6728 | * | TAZEWELL | 28 | 9 |

FED. RD. DIST. NO. 7 ILLINOIS PROJECT TE-004(110)
 *10-00109-00-BT
 CONTRACT NO. 89598

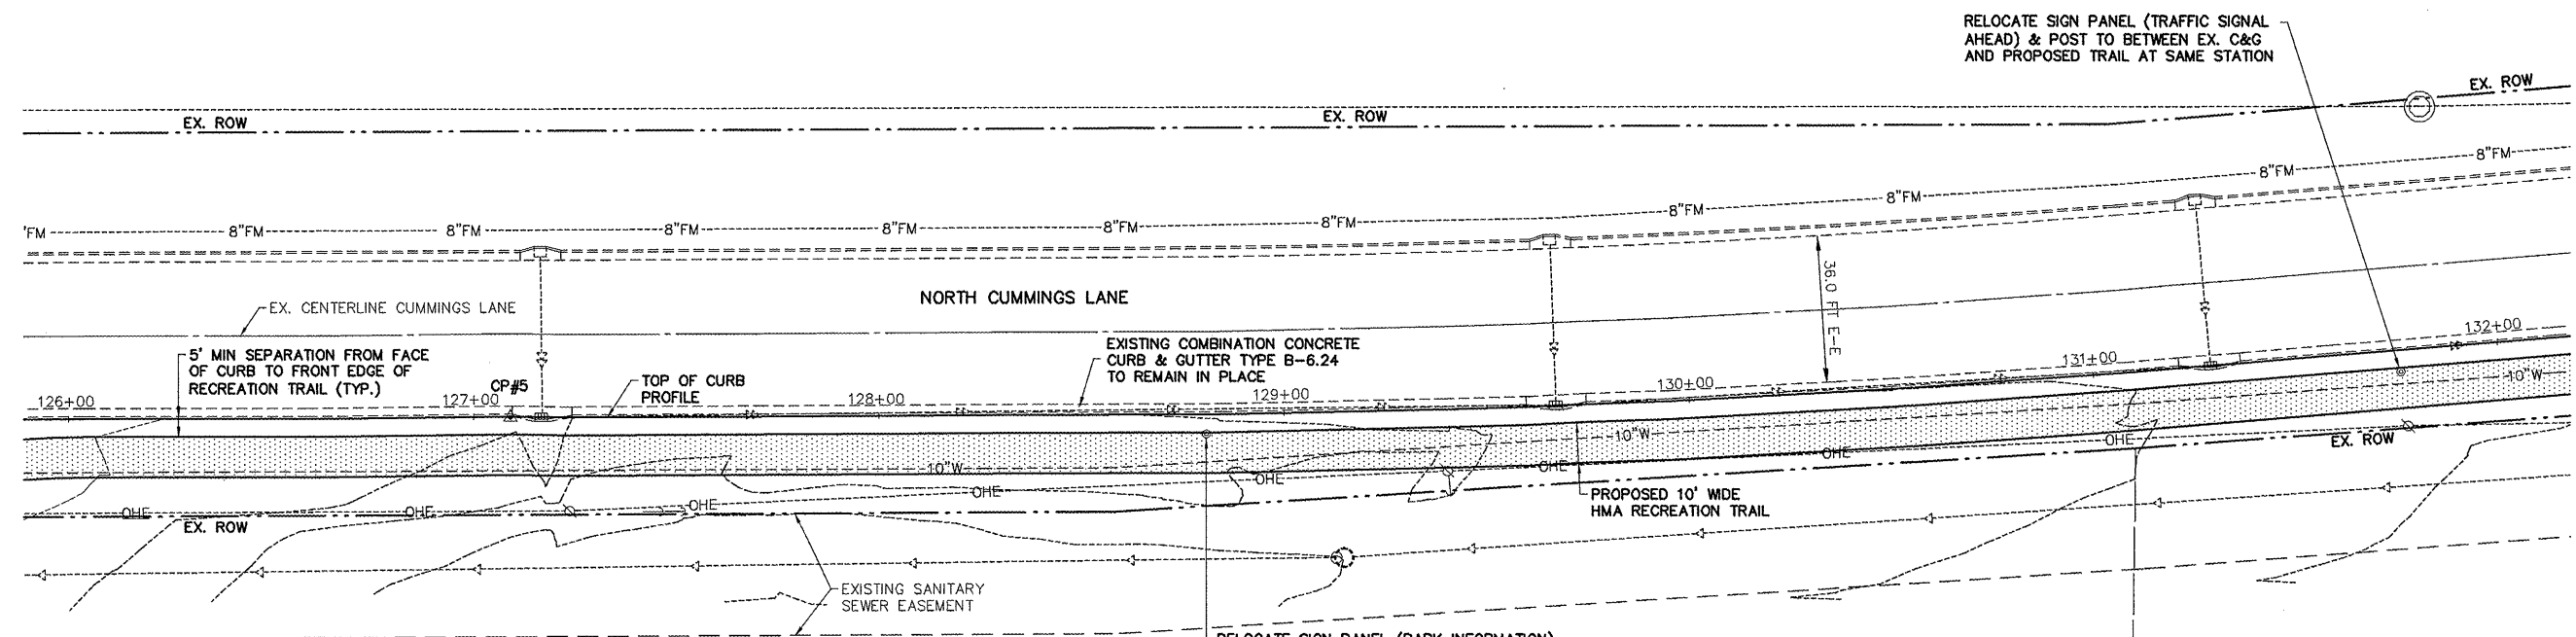

CP#5 - "X" @ TOP/CURB
 STA. 127+09.00
 N = 4376.87
 E = 7991.40
 ELEV. = 809.18

PIN 02-02-15-100-022
 JOHN W. BROWN
 AGRICULTURAL

RELOCATE SIGN PANEL (PARK INFORMATION)
 & POST TO BETWEEN EX. C&G AND
 PROPOSED TRAIL AT SAME STATION

NOTE: ALL EXISTING UTILITIES ARE APPROXIMATE
 AND SHOWN FOR INFORMATION PURPOSES
 ONLY AND ARE TO BE VERIFIED IN THE
 FIELD BY THE CONTRACTOR.

PIN 02-02-15-100-011
 KAY UFRING
 AGRICULTURAL

