


ROUTE NO.	SECTION	COUNTY	TOTAL SHEETS	THIS SHEET
F.A.U. 6728	*	TAZEWELL	28	10

FED. RD. DIST. NO. 7 ILLINOIS PROJECT TE-00D4(110)  
 \*10-00109-00-BT  
 CONTRACT NO. 89598

CURVE #9A	CURVE #9B	CURVE #10
PI Sta = 135+41.26	PI Sta = 136+01.33	PI Sta = 136+82.52
$\Delta = 7^{\circ}-18'-58''$	$\Delta = 6^{\circ}-15'-23''$	$\Delta = 40^{\circ}-54'-21''$
T = 15.98	T = 13.66	T = 37.29
R = 250.00	R = 250.00	R = 100.00
L = 31.92	L = 27.30	L = 71.39
E = 0.51	E = 0.37	E = 6.73

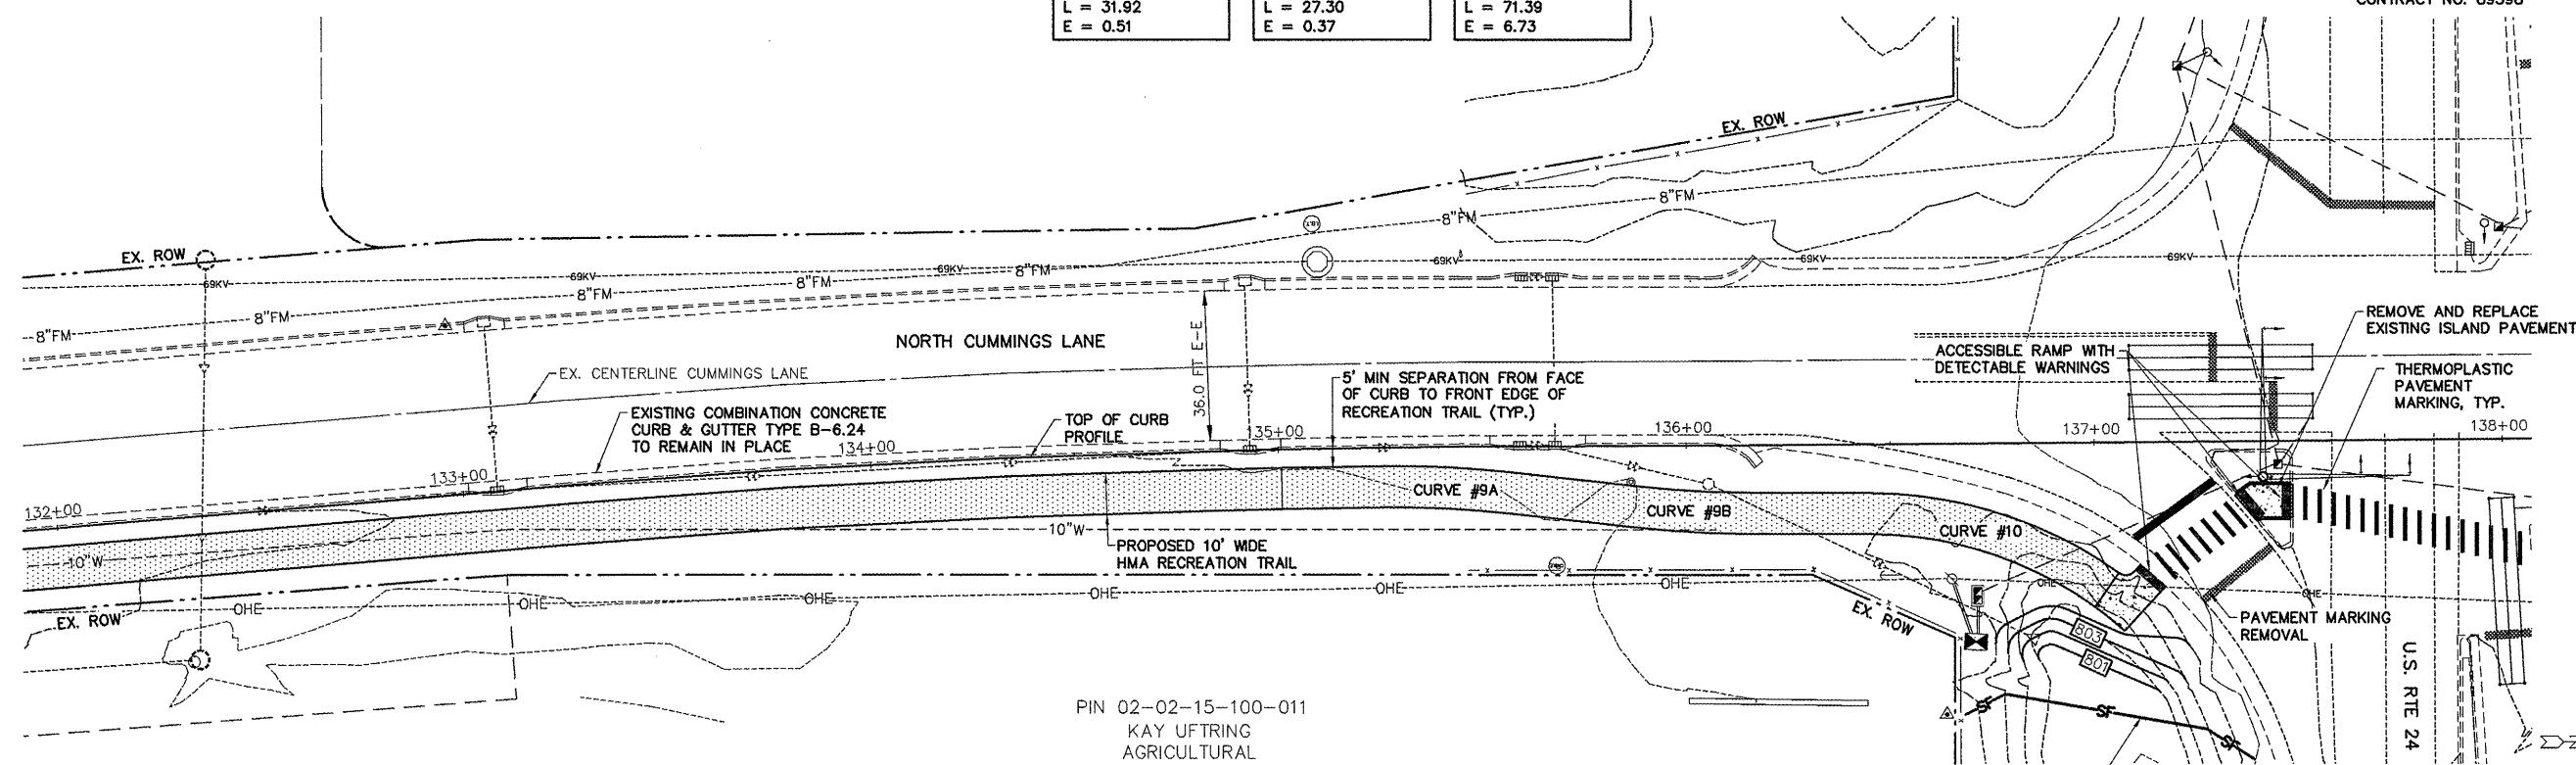

NOTE: ALL EXISTING UTILITIES ARE APPROXIMATE AND SHOWN FOR INFORMATION PURPOSES ONLY AND ARE TO BE VERIFIED IN THE FIELD BY THE CONTRACTOR.

PIN 02-02-15-100-011  
 KAY UFTRING  
 AGRICULTURAL

SEE SHEETS 13, 14 & 15 OF 28 FOR INTERSECTION AND SIGNALIZATION DETAILS

