


FINAL SURVEY	DATE
NO. _____	BY _____
NOTE BOOK	
NO. _____	
ORIGINAL SURVEY	
NO. _____	
TEMPLATES	
AREAS CHECKED	

FINAL SURVEY	DATE
NO. _____	BY _____
NOTE BOOK	
NO. _____	
ORIGINAL SURVEY	
NO. _____	
TEMPLATES	
AREAS CHECKED	

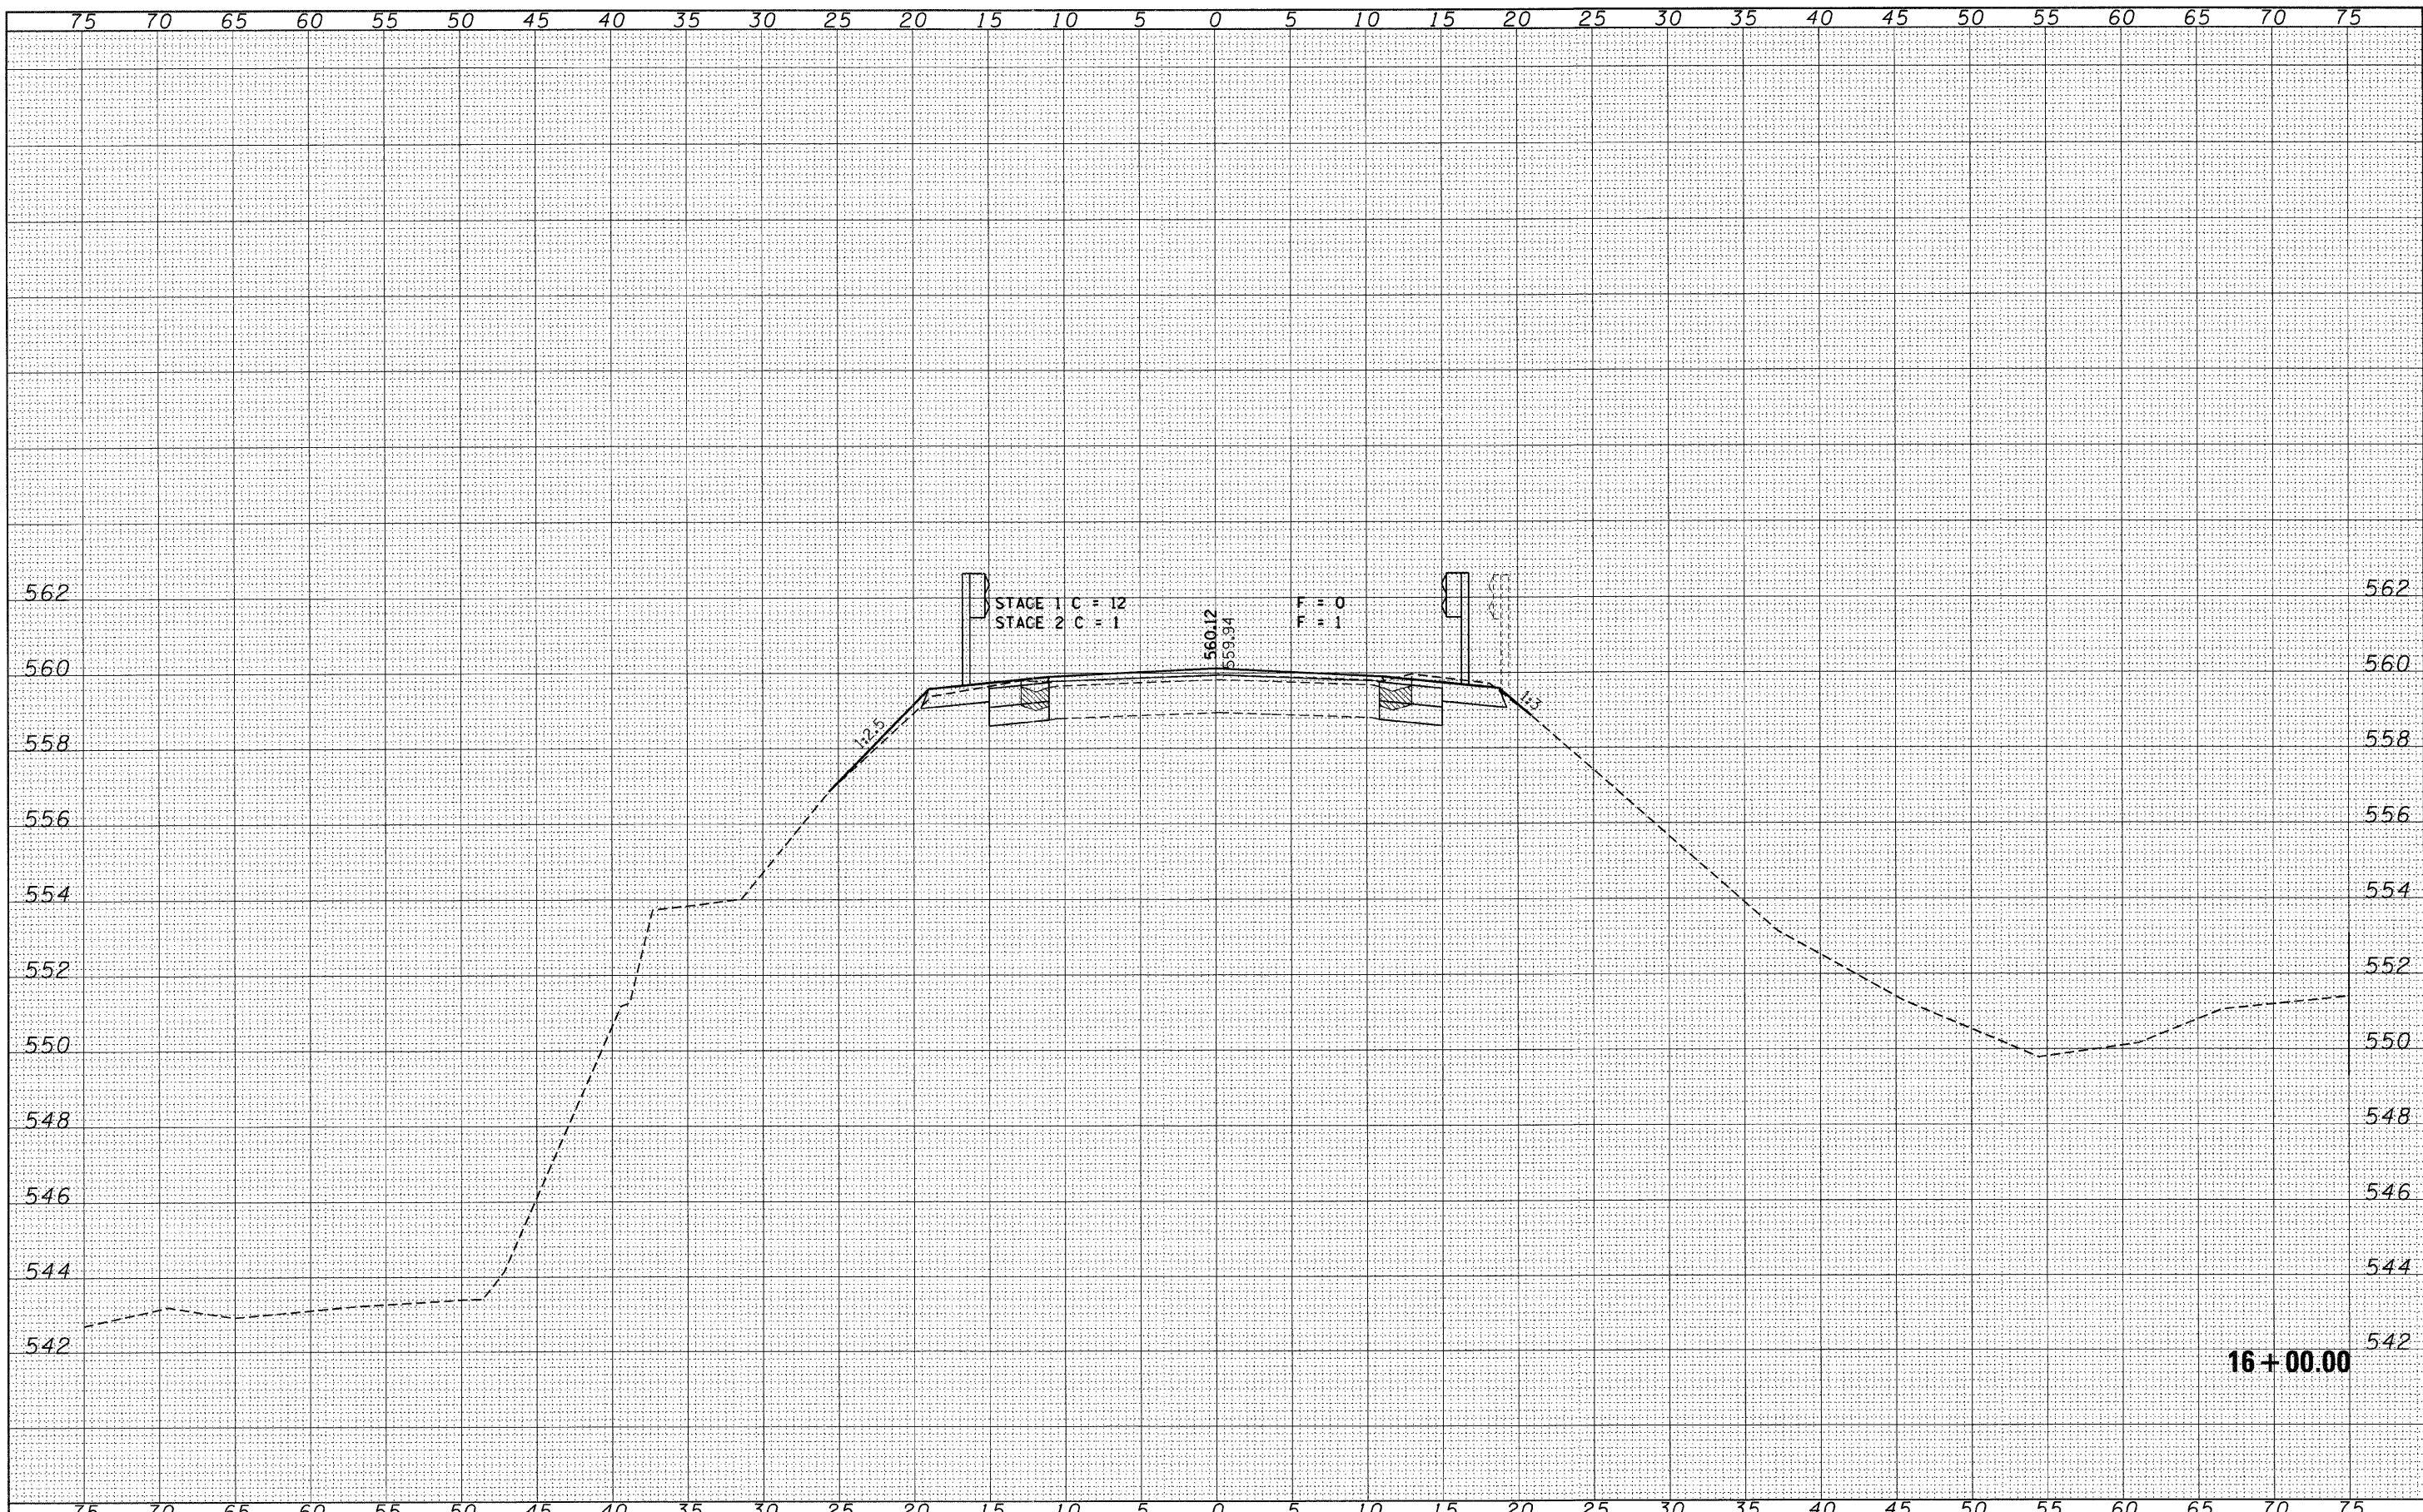

FILE NAME = 100100-sh1-sxs.dgn	USER NAME =	DESIGNED - S.W.M.	REVISED -	<p align="center"><b>STATE OF ILLINOIS</b> <b>VERMILION COUNTY HIGHWAY DEPARTMENT</b></p>	<p align="center"><b>CROSS SECTIONS</b> <b>C.H. 6 / PERRYSVILLE ROAD</b></p>		F.A.U.	SECTION	COUNTY	TOTAL SHEETS	SHEET NO.
HAMPTON, LENZINI AND RENWICK, INC. 3085 STEVENSON DRIVE, SUITE 201 SPRINGFIELD, ILLINOIS 62709 ILLINOIS PROFESSIONAL DESIGN FIRM L8 / PF / SE CORP. 194.000399	PLOT SCALE =	DRAWN - T.W.K.	REVISED -		7043	09-00171-00-BR	VERMILION	66	18		
PLOT DATE = 2/9/2012		CHECKED - L.F.S.	REVISED -		SCALE: H5:V2	SHEET NO. OF SHEETS	STA. 16+00.00 TO STA. 16+00.00	CONTRACT NO. 91449			
		DATE - 02/09/12	REVISED -				ILLINOIS FED. AID PROJECT				