


DATE	
BY	
DESIGNED	
DRAWN	
CHECKED	
DATE	
FILE NAME	
USER NAME	
DESIGNED	
DRAWN	
CHECKED	
DATE	

DATE	
BY	
DESIGNED	
DRAWN	
CHECKED	
DATE	
FILE NAME	
USER NAME	
DESIGNED	
DRAWN	
CHECKED	
DATE	

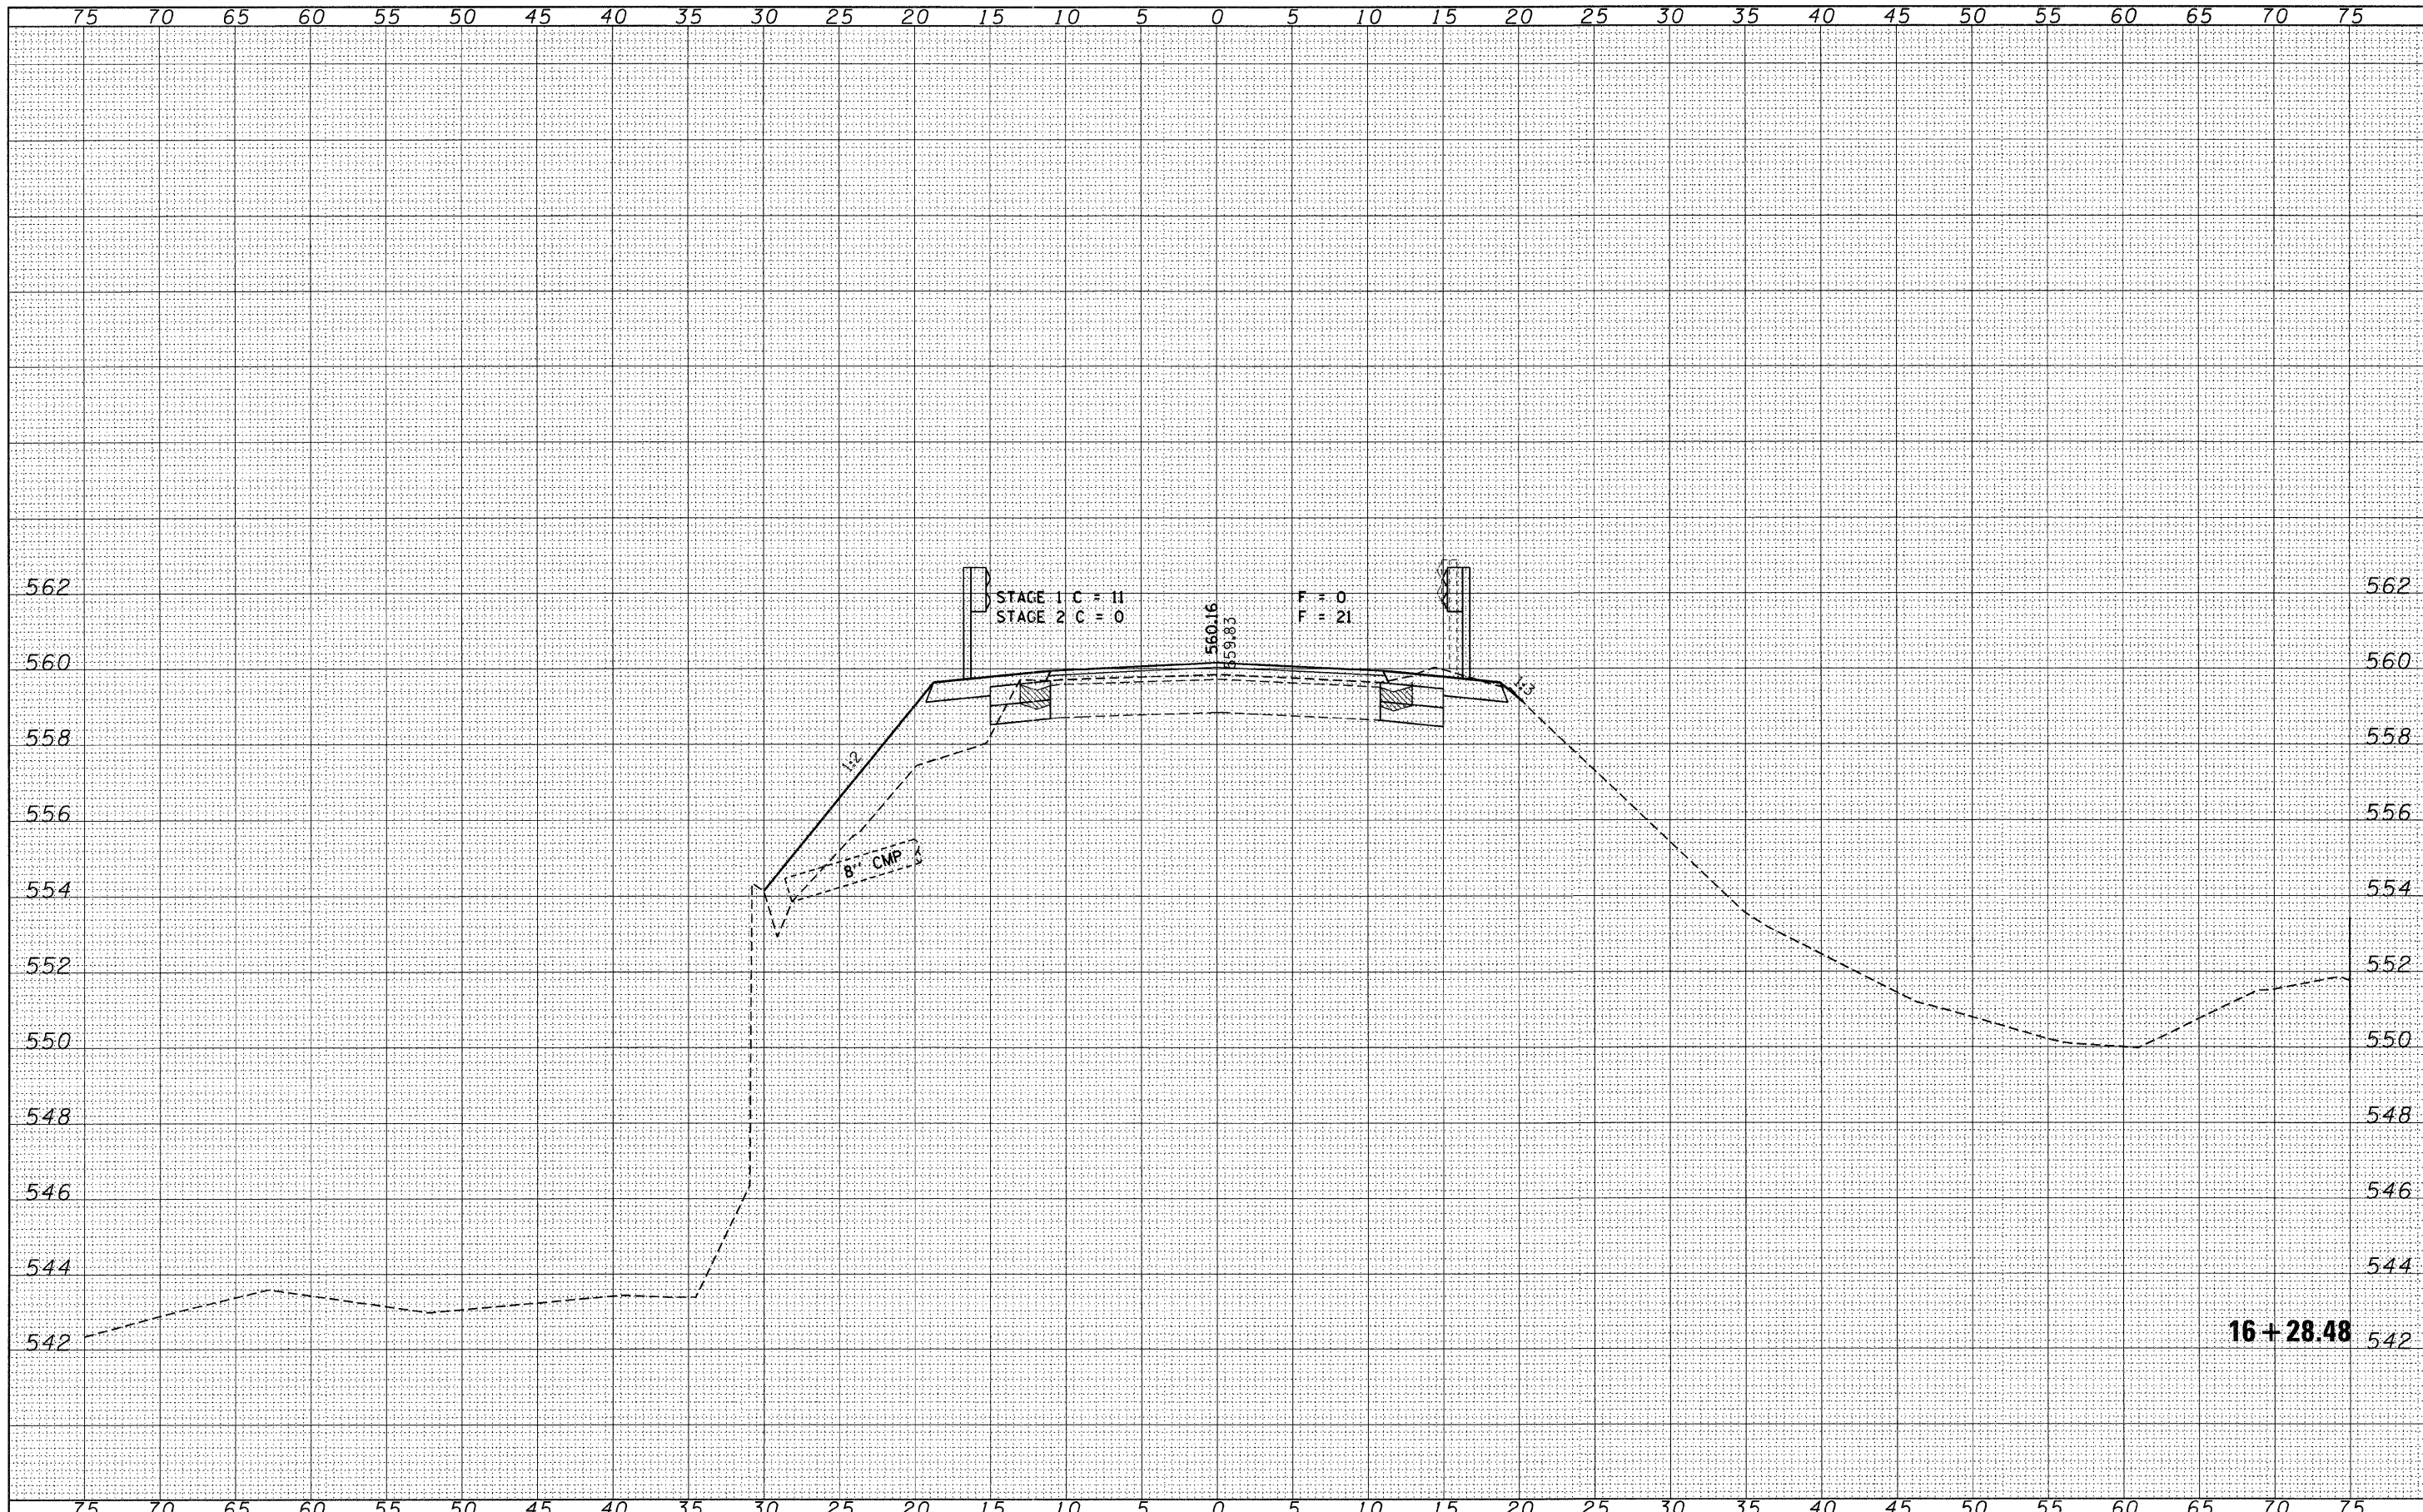

FILE NAME = 100108-shr-axs.dgn	USER NAME =	DESIGNED - S.W.M.	REVISED -	STATE OF ILLINOIS VERMILION COUNTY HIGHWAY DEPARTMENT	CROSS SECTIONS C.H. 6 / PERRYSVILLE ROAD				F.A.U.	SECTION	COUNTY	TOTAL SHEETS	SHEET NO.
HAMPTON, LENZINI AND RENWICK, INC. 3085 STEVENSON DRIVE, SUITE 201 SPRINGFIELD, ILLINOIS 62703 ILLINOIS PROFESSIONAL DESIGN FIRM LS / PE / SE CORP. 184-000999	PLOT SCALE =	DRAWN - T.W.K.	REVISED -		7043	09-00171-00-BR	VERMILION	66	18				
PLOT DATE = 2/9/2012	DATE - 02/09/12	CHECKED - L.F.S.	REVISED -		SCALE: H5:V2 SHEET NO. OF SHEETS STA. 16+28.48 TO STA. 16+28.48				CONTRACT NO. 91449				
		DATE - 02/09/12	REVISED -		ILLINOIS FED. AID PROJECT								