


DATE	
BY	
FINAL SURVEY	
SURVEYED	
NOTE BOOK	
TEMPLATE	
AREAS CHECKED	
NO.	

DATE	
BY	
ORIGINAL SURVEY	
SURVEYED	
NOTE BOOK	
TEMPLATE	
AREAS CHECKED	
NO.	

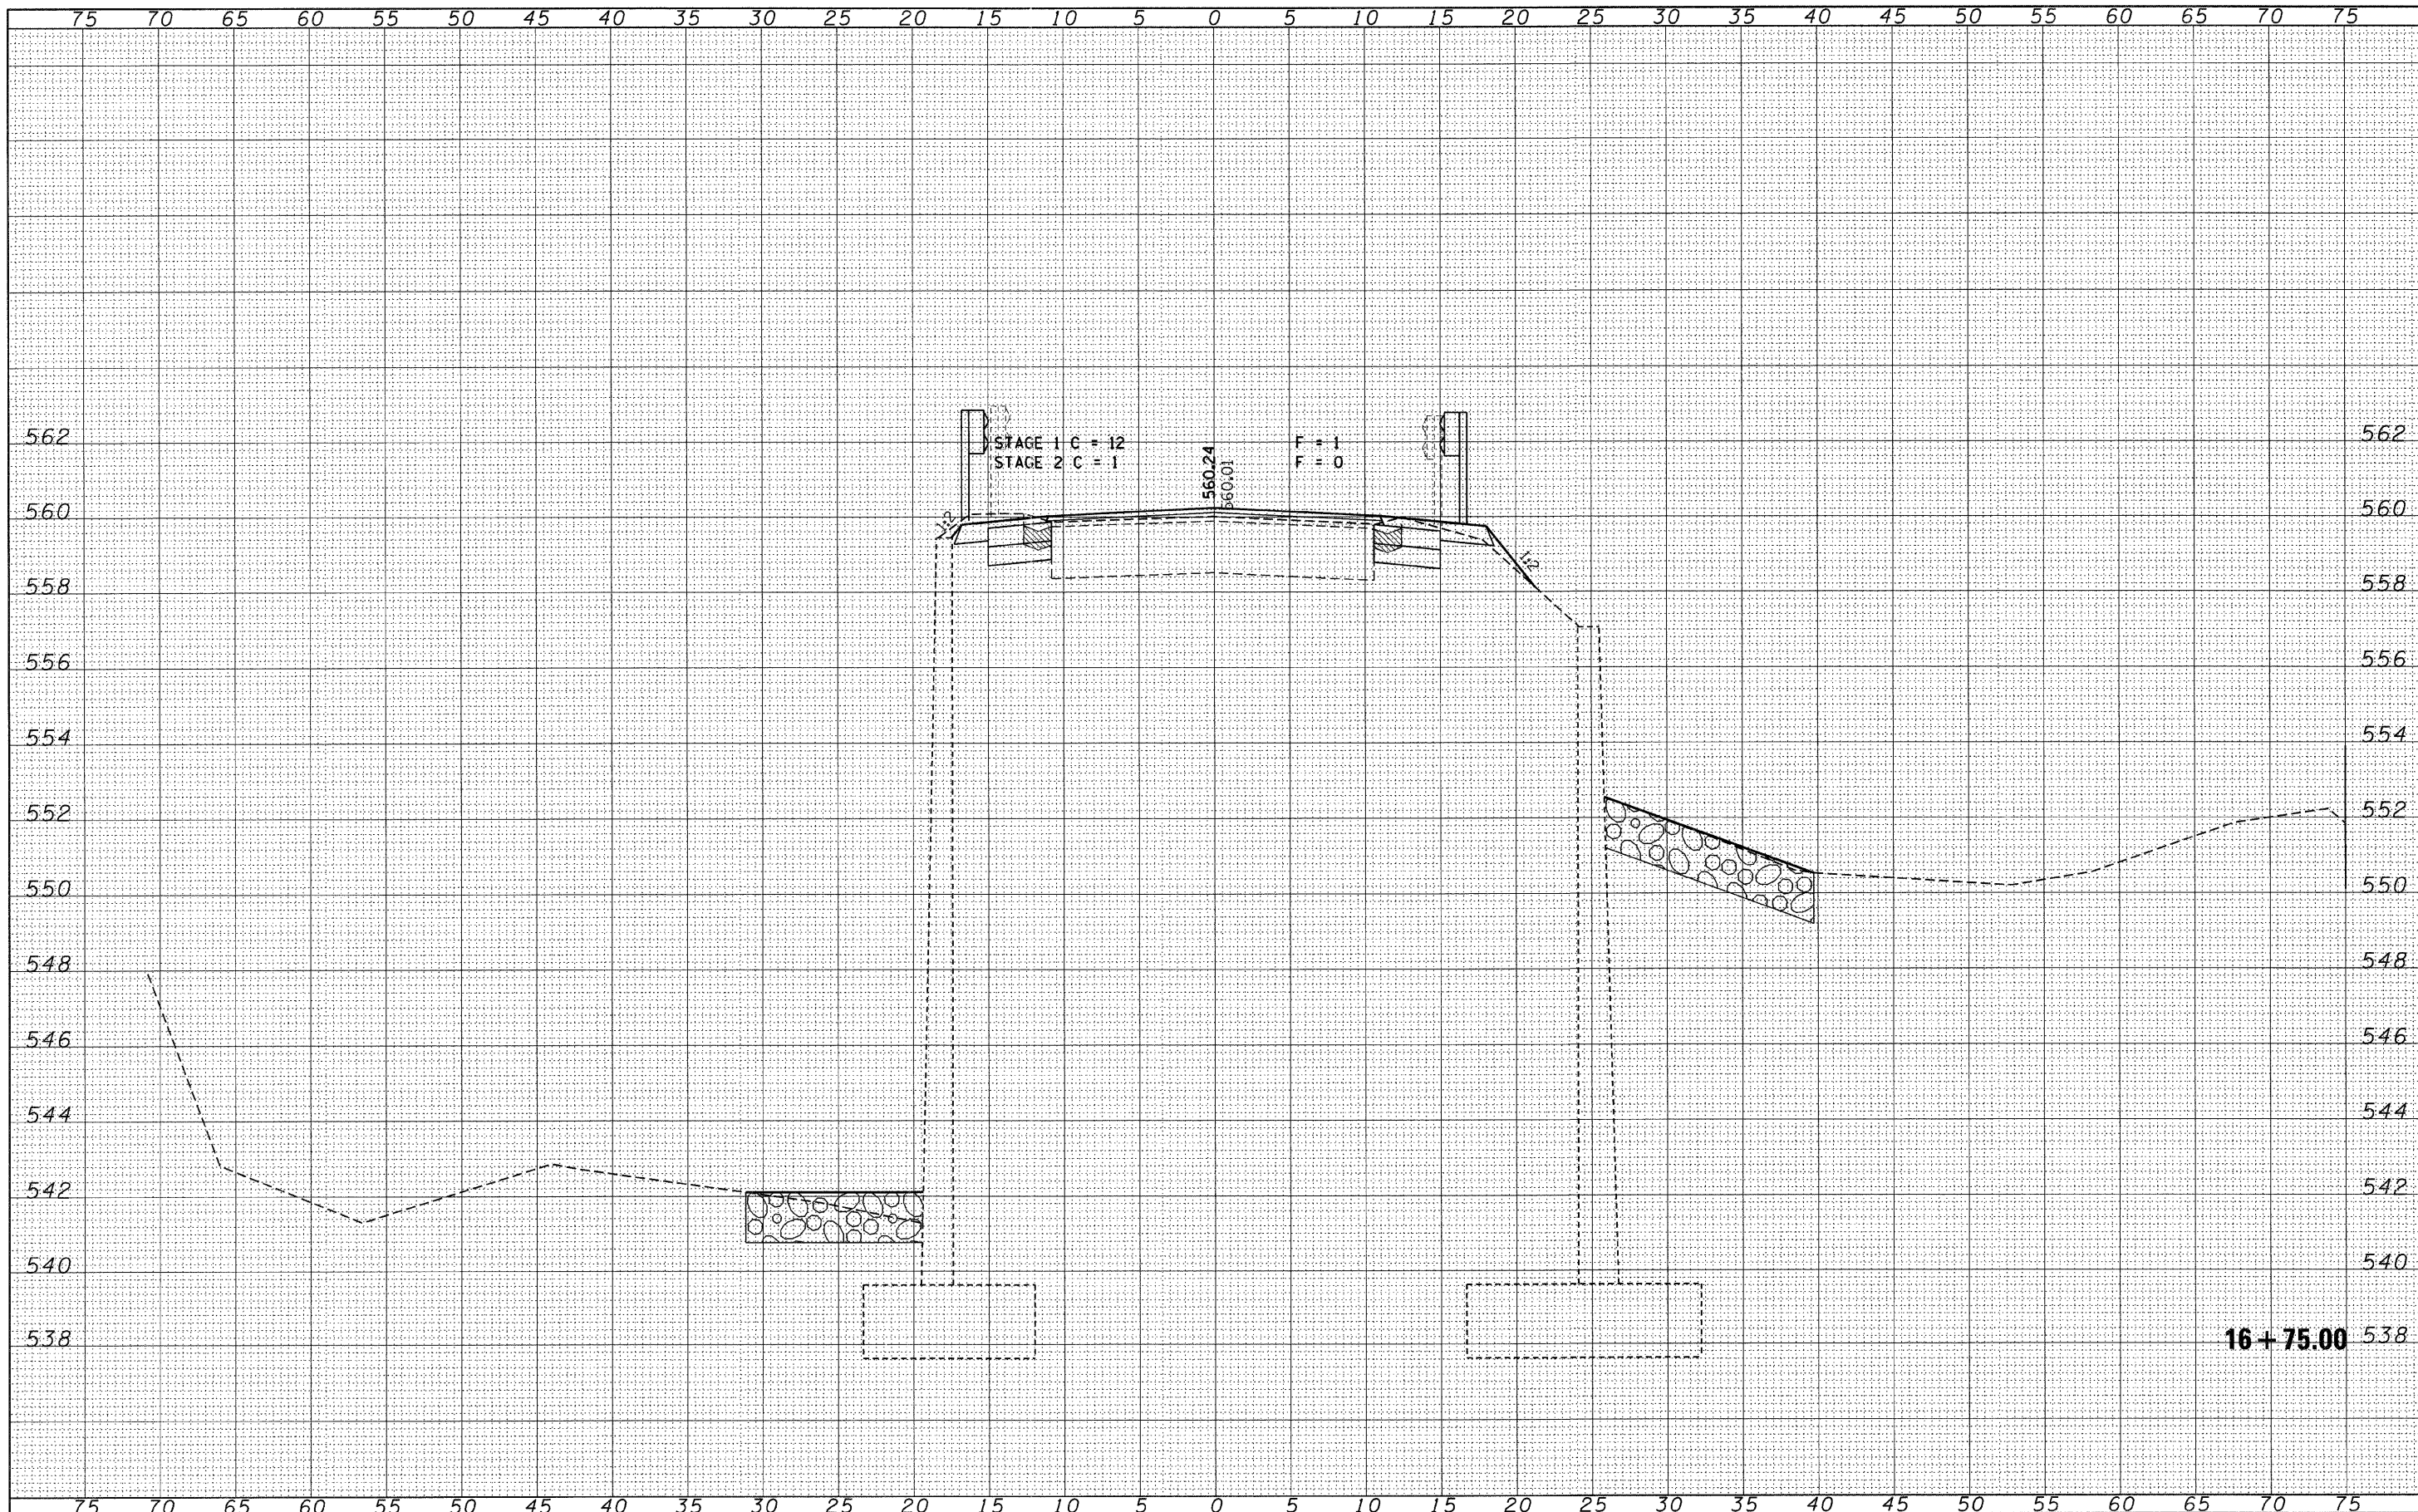

FILE NAME = 100108-shr-sss.dgn
 HAMPTON, LENZINI AND RENWICK, INC.
 3085 STEVENSON DRIVE, SUITE 201
 SPRINGFIELD, ILLINOIS 62783
 ILLINOIS PROFESSIONAL DESIGN FIRM
 LEI/PC/BE CORP. 184-000889

USER NAME =
 PLOT SCALE =
 PLOT DATE = 2/9/2012

DESIGNED - S.W.M.
 DRAWN - T.W.K.
 CHECKED - L.F.S.
 DATE - 02/09/12

REVISED -
 REVISED -
 REVISED -
 REVISED -

**STATE OF ILLINOIS
 VERMILION COUNTY HIGHWAY DEPARTMENT**

**CROSS SECTIONS
 C.H. 6 / PERRYVILLE ROAD**

SCALE: H5+V2 SHEET NO. OF SHEETS STA. 16+75.00 TO STA. 16+75.00

F.A.U.	SECTION	COUNTY	TOTAL SHEETS	SHEET NO.
7043	09-00171-00-BR	VERMILION	66	22
CONTRACT NO. 91449			ILLINOIS FED. AID PROJECT	