


DATE	
BY	
FINAL SURVEY	
REVISIONS	
NOTED	
PLOTTED	
TEMPLATE	
AREAS	
CHECKED	
NO.	

DATE	
BY	
ORIGINAL SURVEY	
REVISIONS	
NOTED	
PLOTTED	
TEMPLATE	
AREAS	
CHECKED	
NO.	

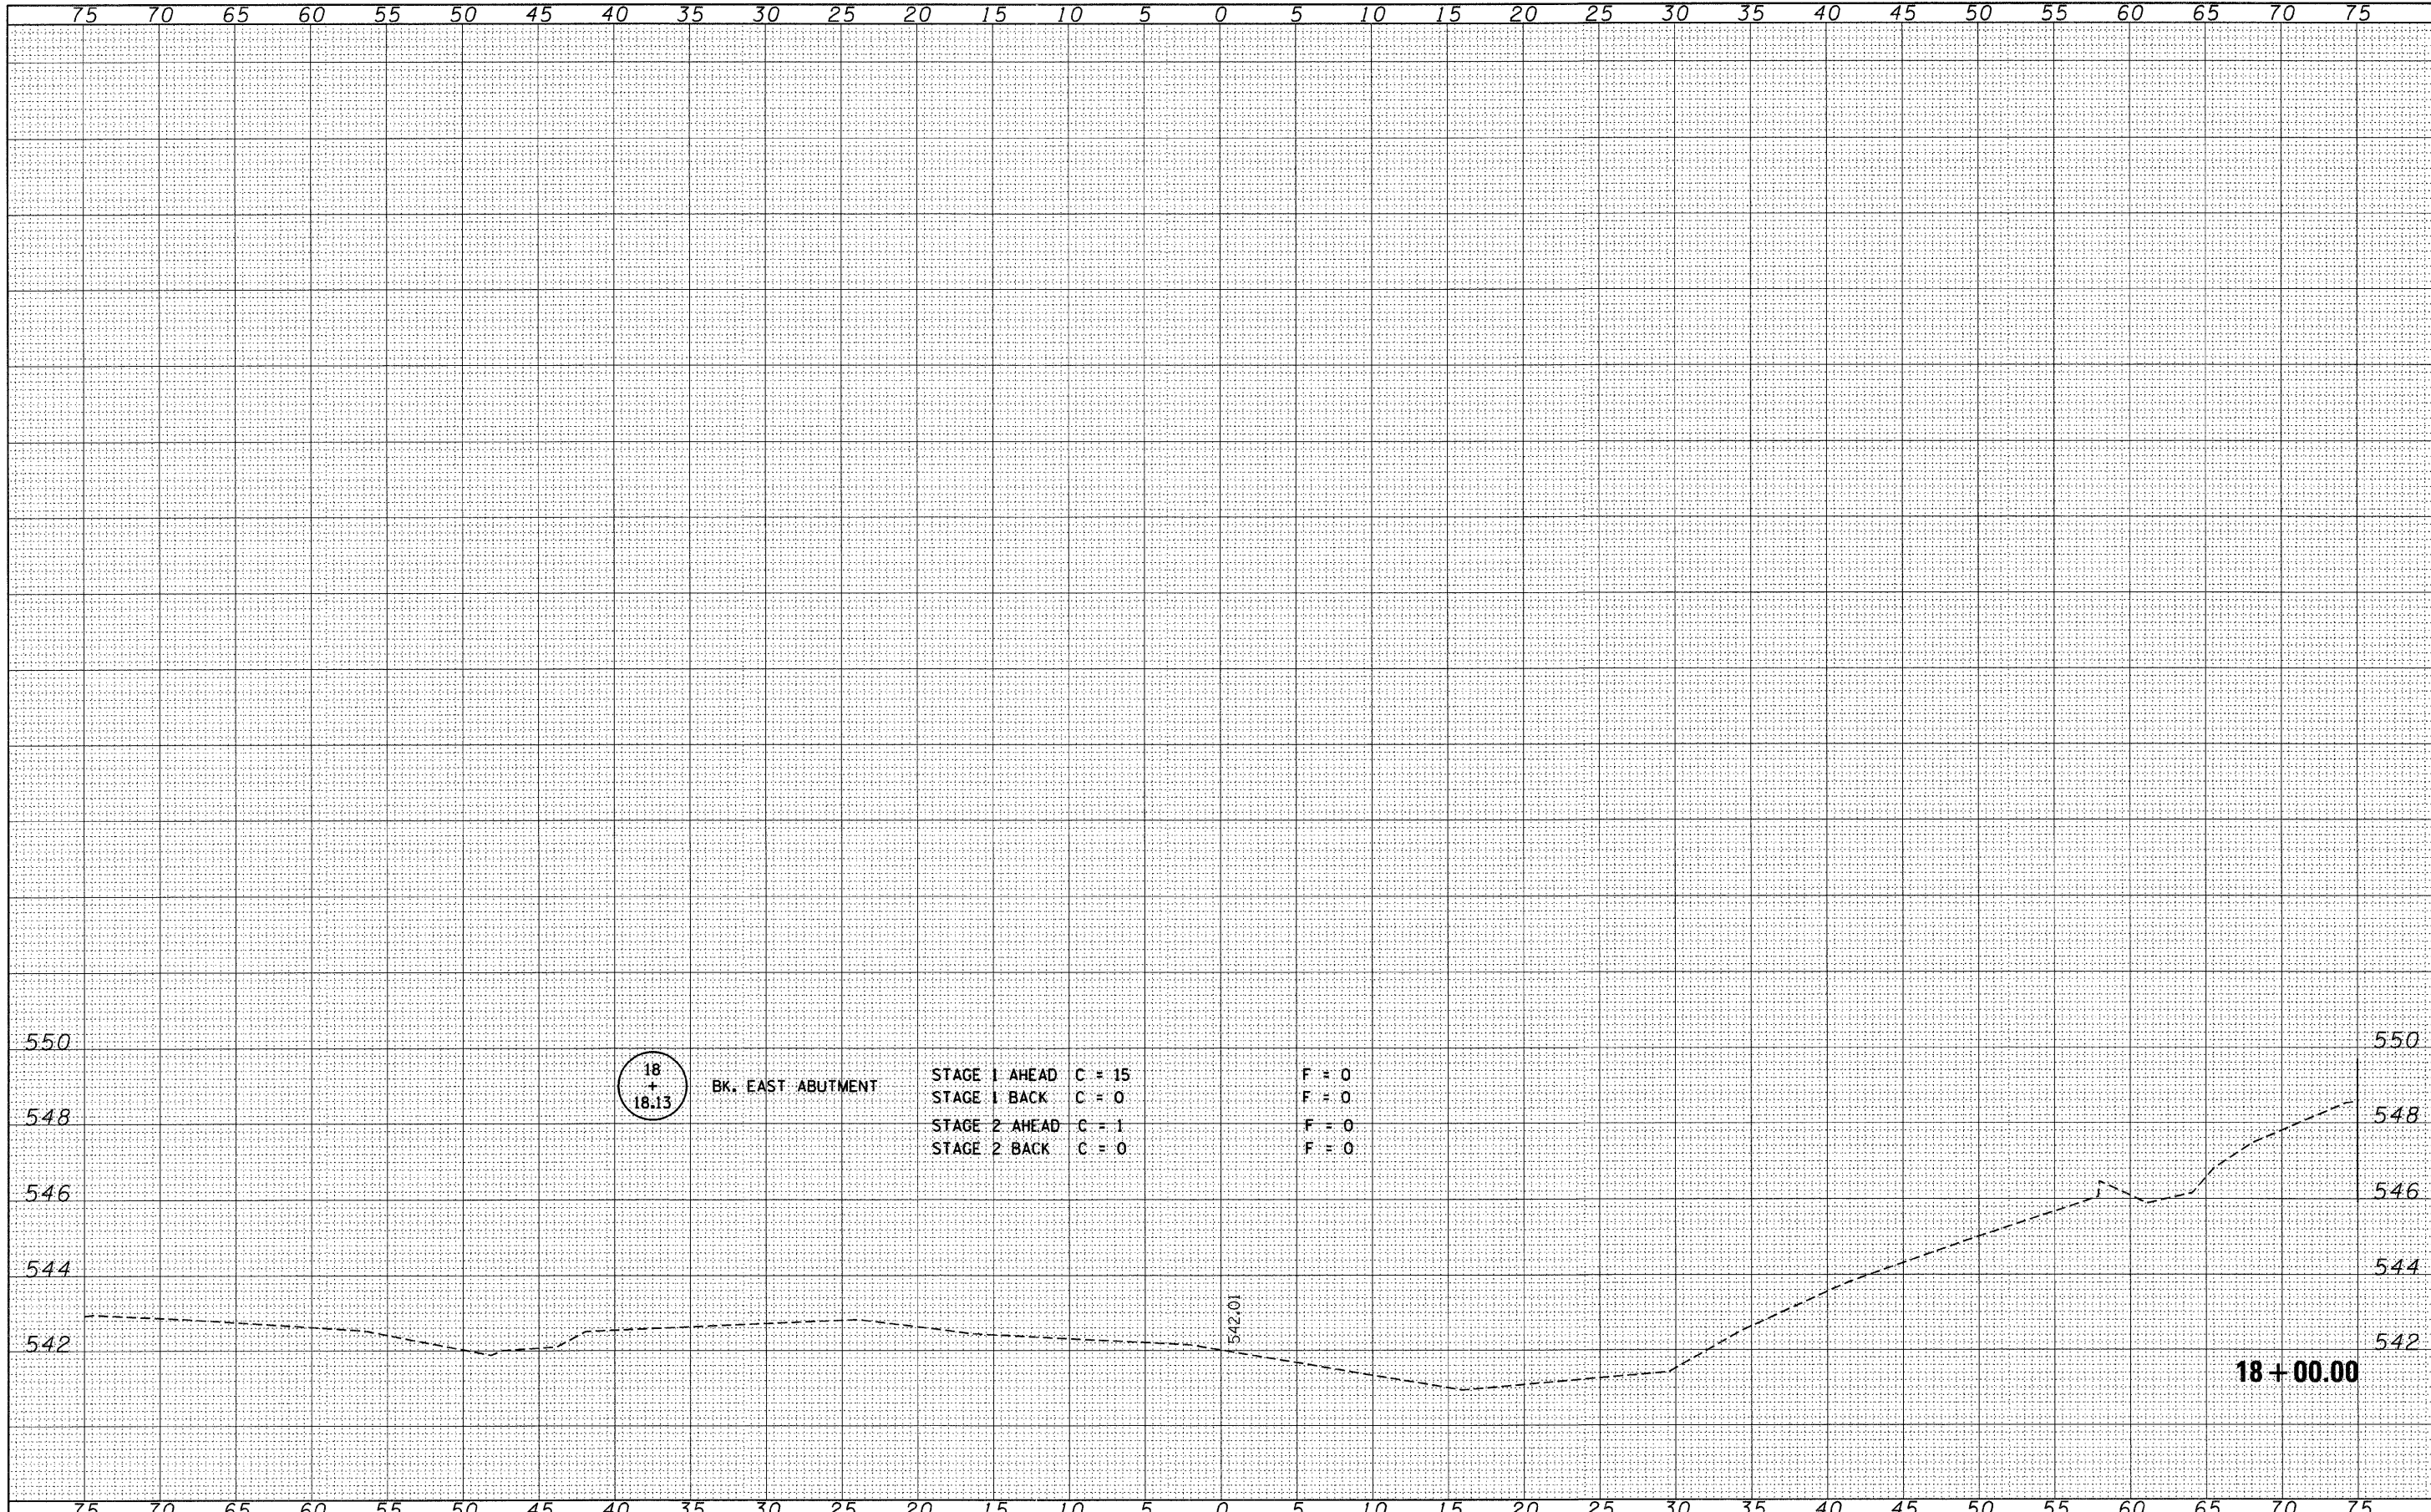

FILE NAME = 100100-sh1-svs.dgn	USER NAME =	DESIGNED - S.W.M.	REVISED -	<b>STATE OF ILLINOIS</b> <b>VERMILION COUNTY HIGHWAY DEPARTMENT</b>	<b>CROSS SECTIONS</b> <b>C.H. 6 / PERRYSVILLE ROAD</b>		F.A.U.	SECTION	COUNTY	TOTAL SHEETS	SHEET NO.
HAMPTON, LENZINI AND RENWICK, INC. 3085 STEVENSON DRIVE, SUITE 201 SPRINGFIELD, ILLINOIS 62709 ILLINOIS PROFESSIONAL DESIGN FIRM L8 / PE / SE CORP 184-00089	PLOT SCALE =	DRAWN - T.W.K.	REVISED -		7043	09-00171-00-BR	VERMILION	66	26	CONTRACT NO. 91449	
	PLOT DATE = 2/9/2012	CHECKED - L.F.S.	REVISED -		SCALE: H5:V2	SHEET NO.	OF	SHEETS	STA. 18+00.00	TO STA. 18+00.00	ILLINOIS FED. AID PROJECT
		DATE - 02/09/12	REVISED -								