


DATE	
BY	
REVIEWED	
DATE	
FINAL SURVEY	
NOTE BOOK	
NO.	
AREAS CHECKED	
AREAS CHECKED	

DATE	
BY	
REVIEWED	
DATE	
ORIGINAL SURVEY	
NOTE BOOK	
NO.	
AREAS CHECKED	
AREAS CHECKED	

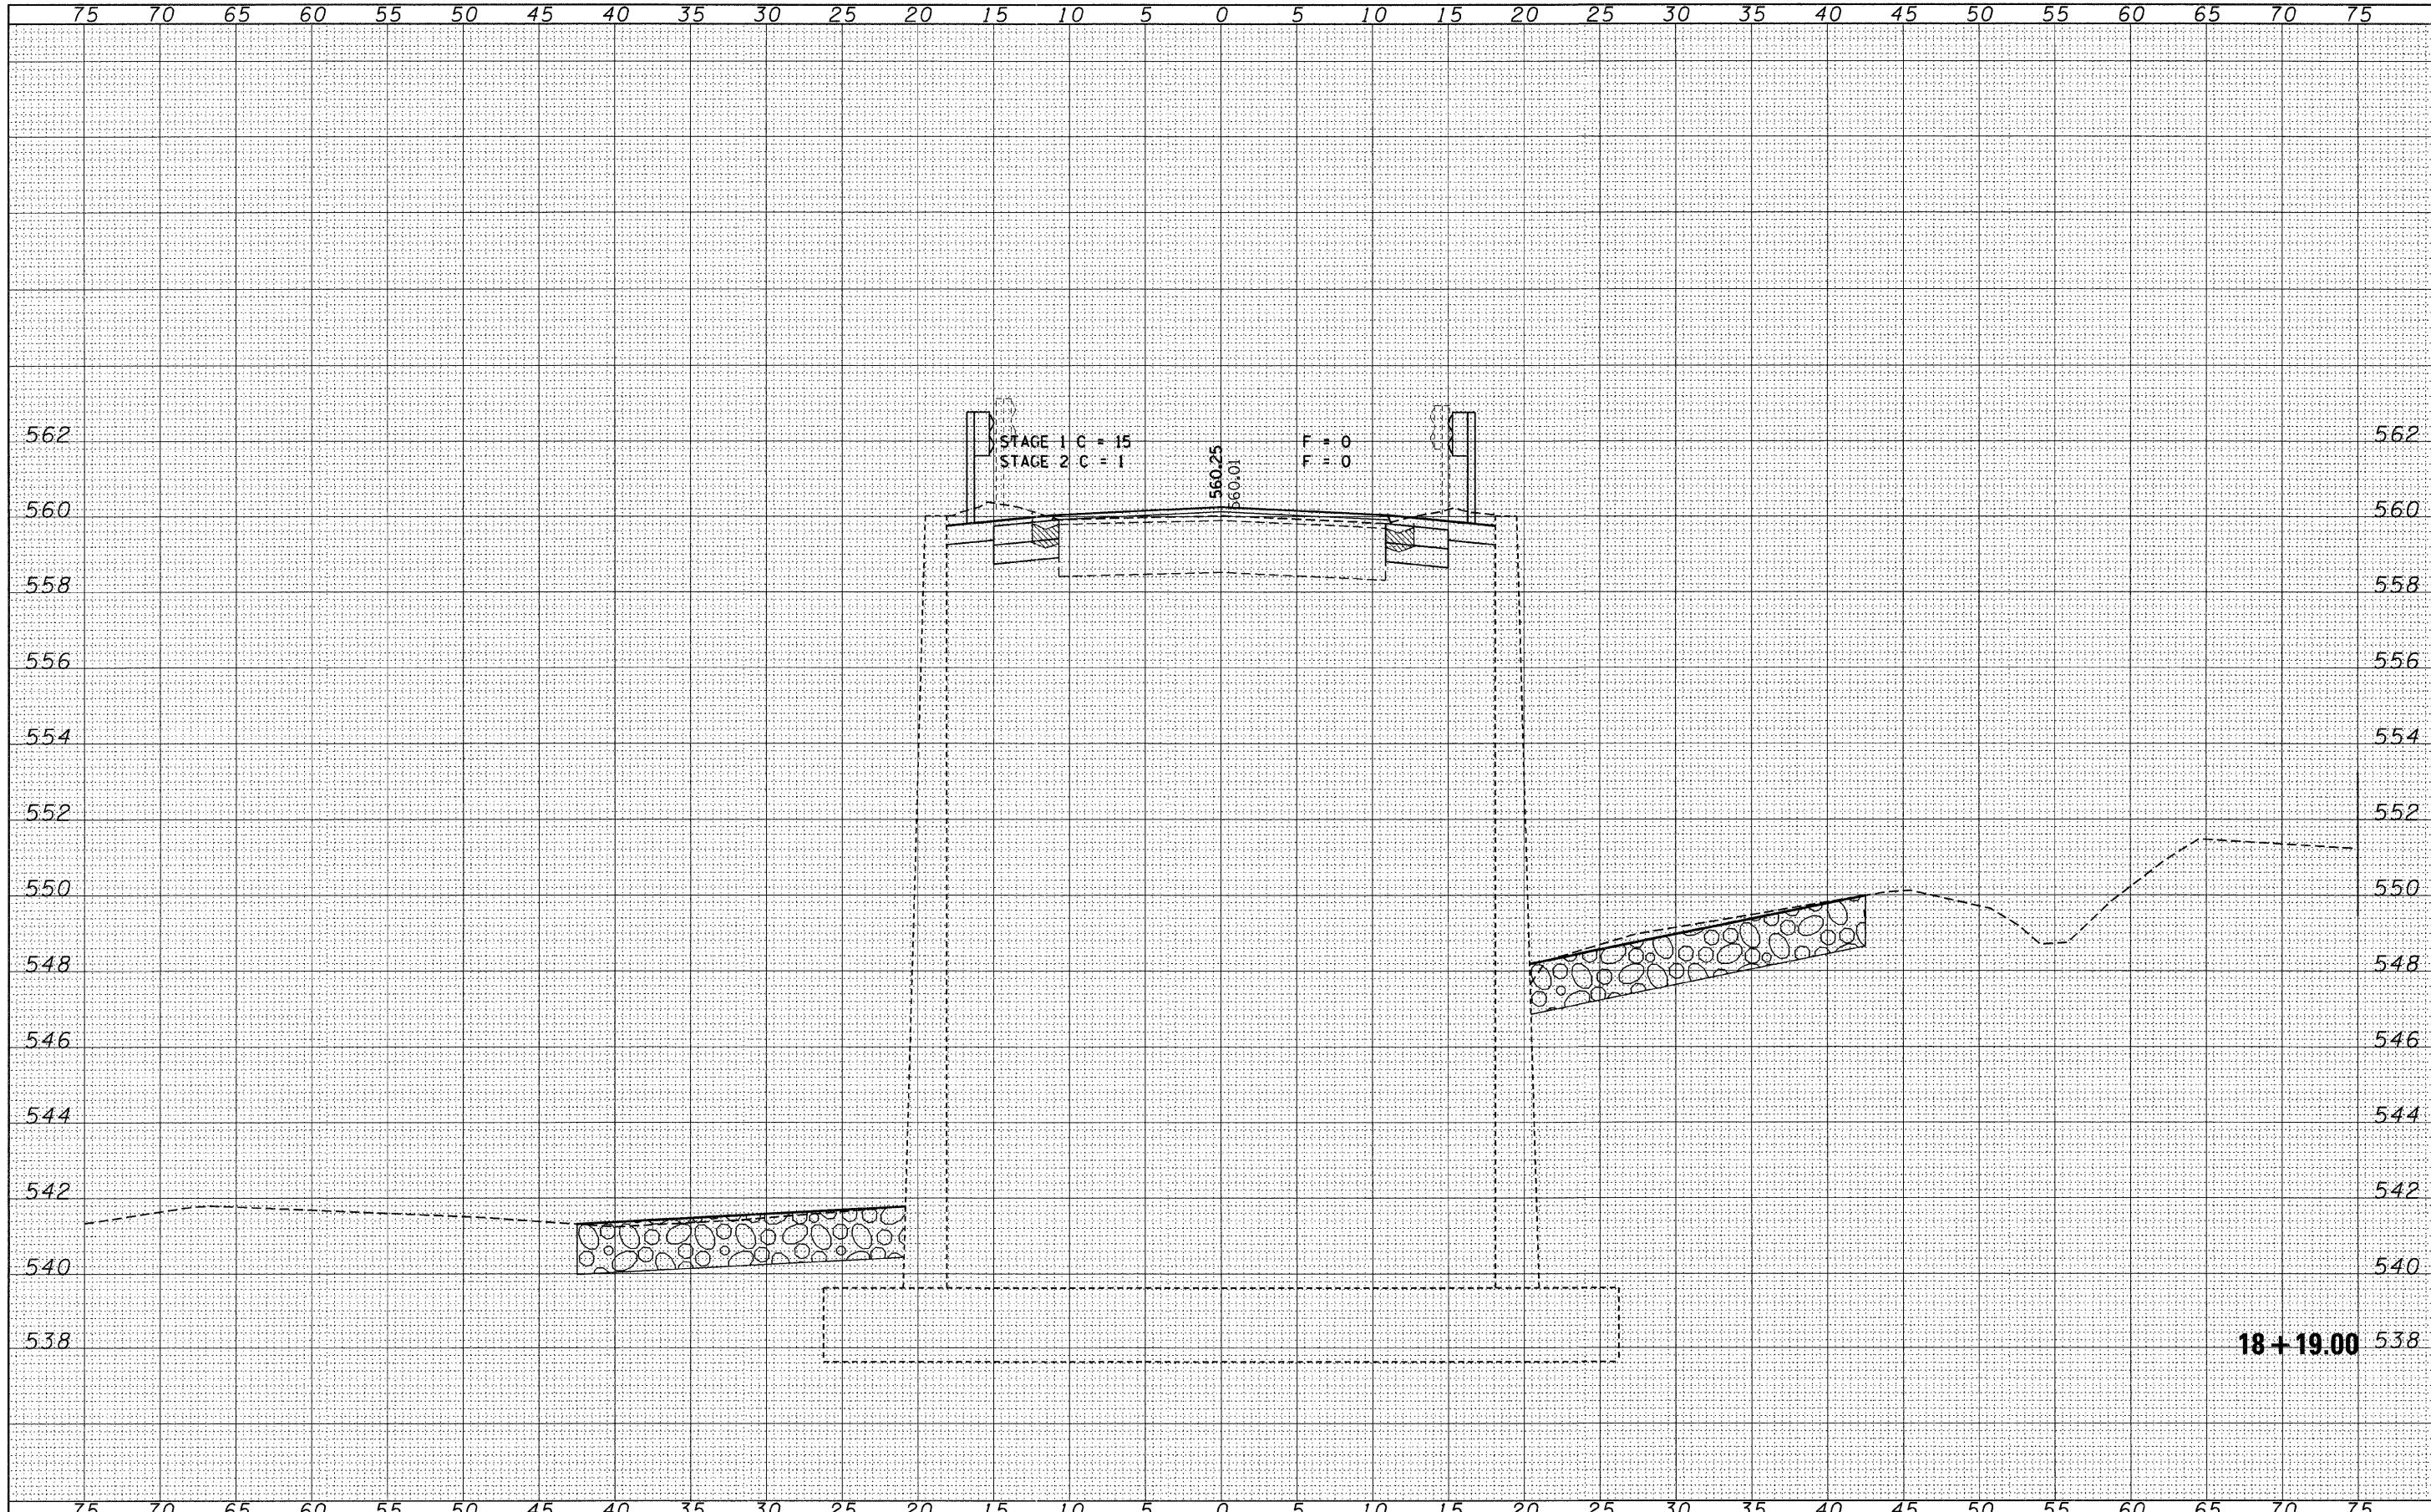

FILE NAME = 180108-sh1t-sxs.dgn	USER NAME =	DESIGNED - S.W.M.	REVISED -	<b>CROSS SECTIONS</b> <b>C.H. 6 / PERRYVILLE ROAD</b>				F.A.U.	SECTION	COUNTY	TOTAL SHEETS	SHEET NO.
<b>HAMPTON, LENZINI AND RENWICK, INC.</b> 3985 STEVENSON DRIVE, SUITE 201 SPRINGFIELD, ILLINOIS 62709 ILLINOIS PROFESSIONAL DESIGN FIRM LB / PE / SE CORP 184-000699	PLOT SCALE =	DRAWN - T.W.K.	REVISED -					7043	09-00171-00-BR	VERMILION	66	27
PLOT DATE = 2/9/2012	DATE - 02/09/12	CHECKED - L.F.S.	REVISED -	SCALE: H5:V2	SHEET NO. OF SHEETS	STA. 18+19.00 TO STA. 18+19.00	ILLINOIS FED. AID PROJECT					
				<b>STATE OF ILLINOIS</b> <b>VERMILION COUNTY HIGHWAY DEPARTMENT</b>				<b>CONTRACT NO. 91449</b>				