



**PLAN**

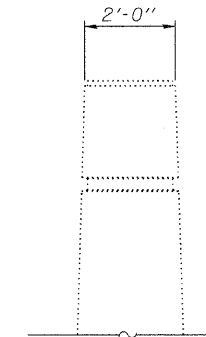

**SECTION A-A**

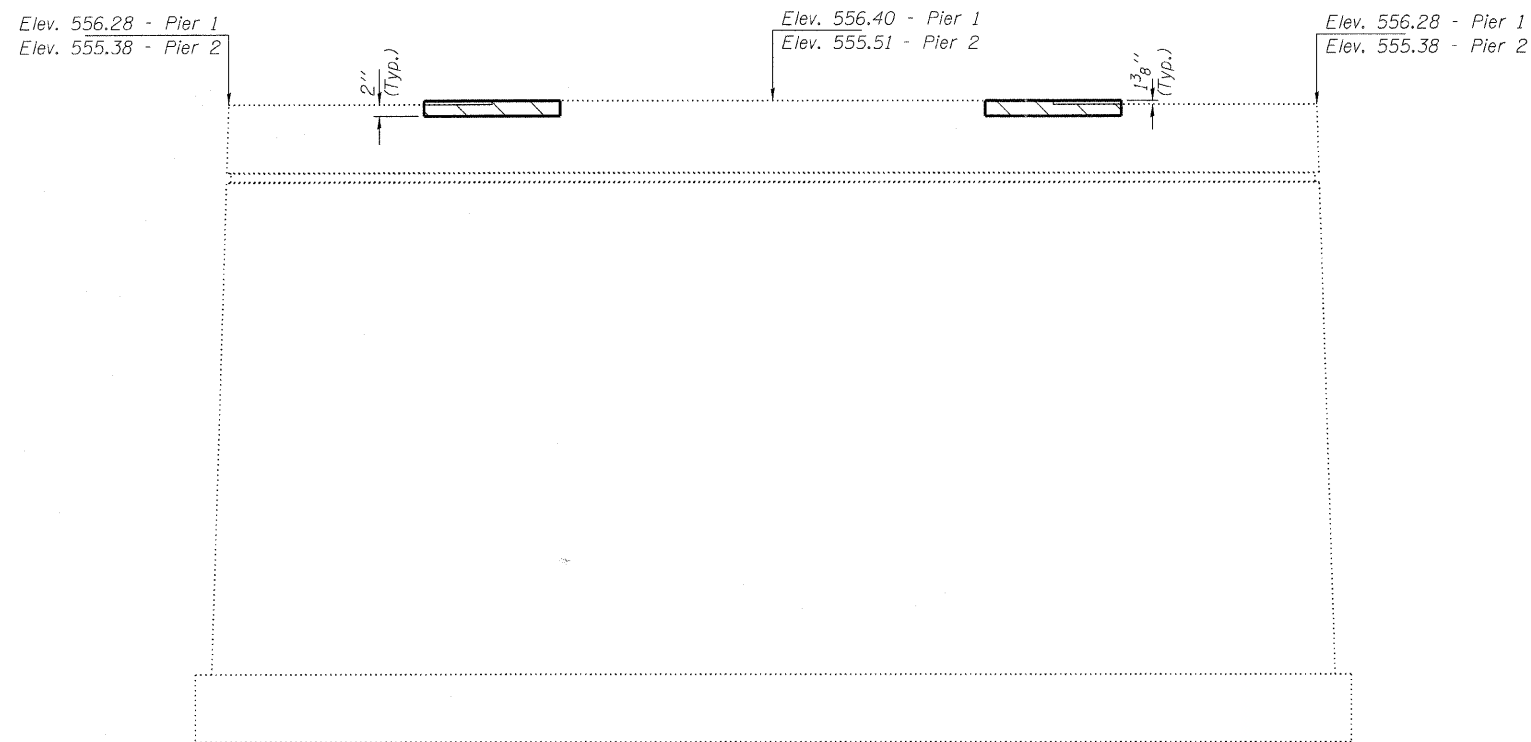

**ELEVATION**  
(Looking East)

Remove concrete down to top mat of reinforcement in cap.  
Proposed bearing seat shall be poured to match existing cap elevation.  
(Elev. 556.40 - Pier 1; Elev. 555.51 - Pier 2)

Indicates Concrete Removal

Notes:  
Concrete damaged during the removal process shall be repaired at the expense of the Contractor.  
Structural Repair of Concrete shall be used to repair existing deterioration to the abutment backwalls and bearing seats as directed by the Engineer.  
Existing reinforcement shall be cleaned and incorporated into the new construction.

**BILL OF MATERIAL - 2 PIERS**

Item	Unit	Total
Concrete Removal	Cu. Yd.	0.2
Concrete Structures	Cu. Yd.	0.2
Structural Repair of Concrete Depth ≈ 5"	Sq. Ft.	16