


EXISTING CROSS SECTION

SEC. 11-00041-03-RS
 LEROY-LEXINGTON RD (CH 21)
 STA: 223+92 TO 346+47

80' R.O.W. MIN.

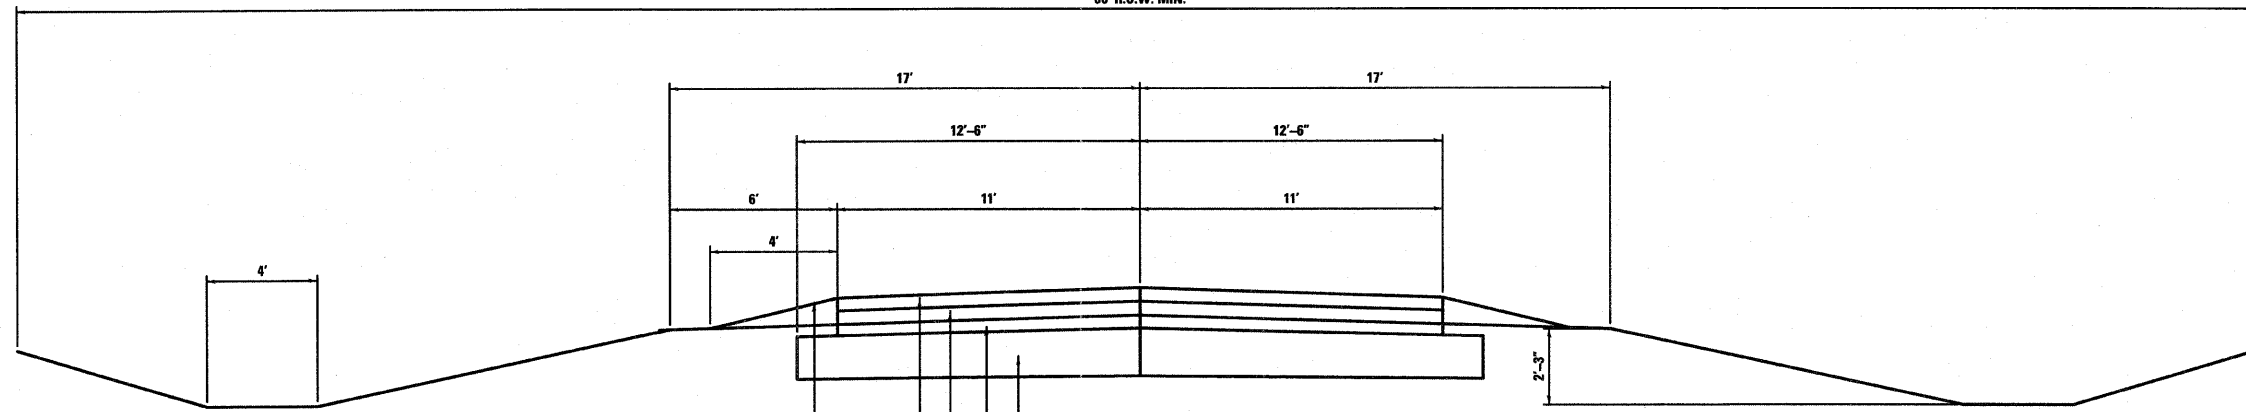

- EXISTING AGGREGATE SHOULDERS TYPE "B"
- EXISTING HMA SURFACE COURSE, MIX "C",
CLASS I, TYPE 2, 1 1/4" SURFACE
- EXISTING HEATER SCARIFYING WITH ASPHALT MODIFIER
- EXISTING HMA SURFACE COURSE, CLASS I
- EXISTING AGGREGATE BASE COURSE 12" THICKNESS

FILE NAME =	USER NAME = #USERS	DESIGNED --	REVISED --	STATE OF ILLINOIS DEPARTMENT OF TRANSPORTATION	EXISTING CROSS SECTIONS			F.A.S. RTE.	SECTION	COUNTY	TOTAL SHEETS	SHEET NO.
#FILEL#		DRAWN --	REVISED --					489	11-00041-03-RS	McLEAN	8	2
	PLOT SCALE = #SCALES	CHECKED --	REVISED --		COUNTY HIGHWAY 21			CONTRACT NO.				
	PLOT DATE = #DATES	DATE --	REVISED --		SCALE: NO SCALE	SHEET NO. 1 OF 1 SHEETS	STA. 223+92 TO STA. 346+47	FED. ROAD DIST. NO. 6	ILLINOIS	FED. AID PROJECT		