


PROPOSED TYPICAL CROSS SECTIONS ③

ROUTE	SECTION	COUNTY	TOTAL SHEETS	SHEET NO.
FAS 680 (CH 4)	10-00101-00-SP	EDGAR	132	13
ILLINOIS CONTRACT NO. 91467				

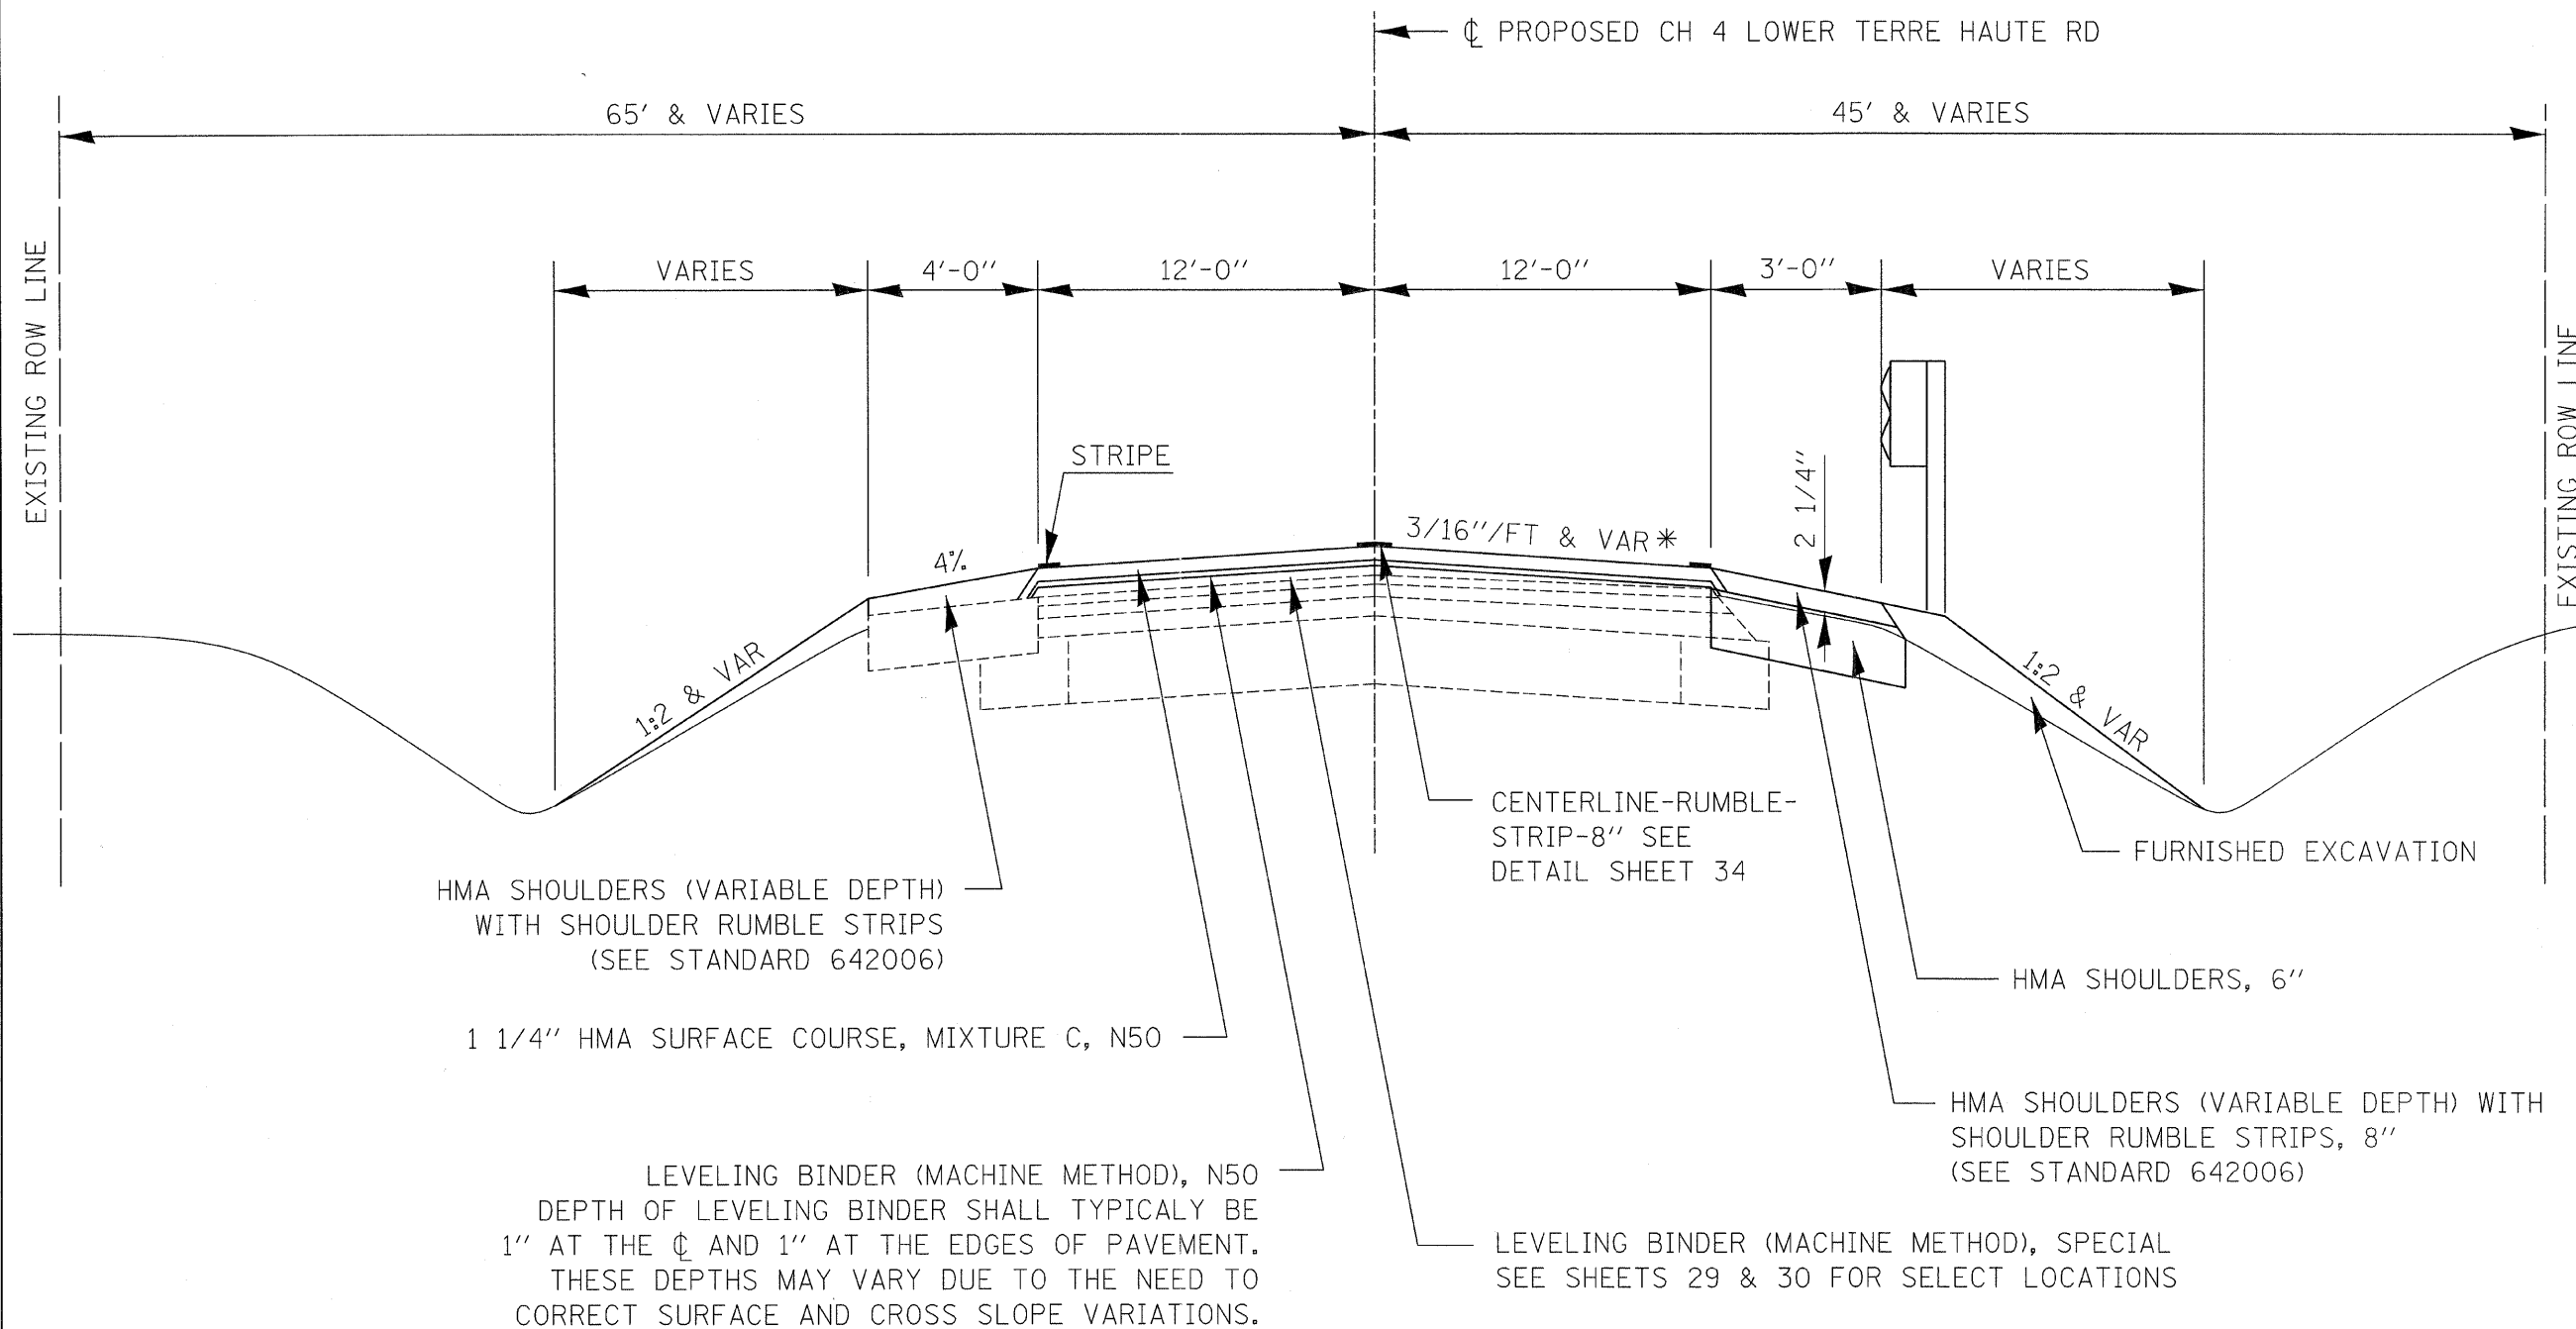

* PAVEMENT CROSS SLOPE VARIES FROM STATION 101+40.72 TO STATION 103+45.47 DUE TO SUPER ELEVATION TRANSITION

LOCATIONS

⑤ STA. 101+40.72 TO STA. 103+45.47 **
 ** STA. 105+19.92 TO STA. 107+15.36 ④

** - OMISSION STA. 103+45.47 TO STA. 105+19.92

③ REFERS TO A SPECIFIC PROPOSED TYPICAL SECTION

PLOT DATE : 1/19/2012 FILE NAME = 110330-sht-typical.s.dgn



**EDGAR COUNTY
HIGHWAY DEPARTMENT**