


55	60	65	70	75
F.A.S.	SECTION	COUNTY	TOTAL SHEETS	SHEET NO.
680	10-00101-00-SP	EDGAR	132	60
EDGAR COUNTY, ILLINOIS		CONTRACT NO. 91467		

DATE	BY
ORIGINAL SURVEY NO.	NO.
FINAL SURVEY NO.	NO.
SURVEYED	DATE
PLOTTED	DATE
TEMPLATE	DATE
NOTE BOOK	DATE
AREAS CHECKED	

DATE	BY
ORIGINAL SURVEY NO.	NO.
FINAL SURVEY NO.	NO.
SURVEYED	DATE
PLOTTED	DATE
TEMPLATE	DATE
NOTE BOOK	DATE
AREAS CHECKED	

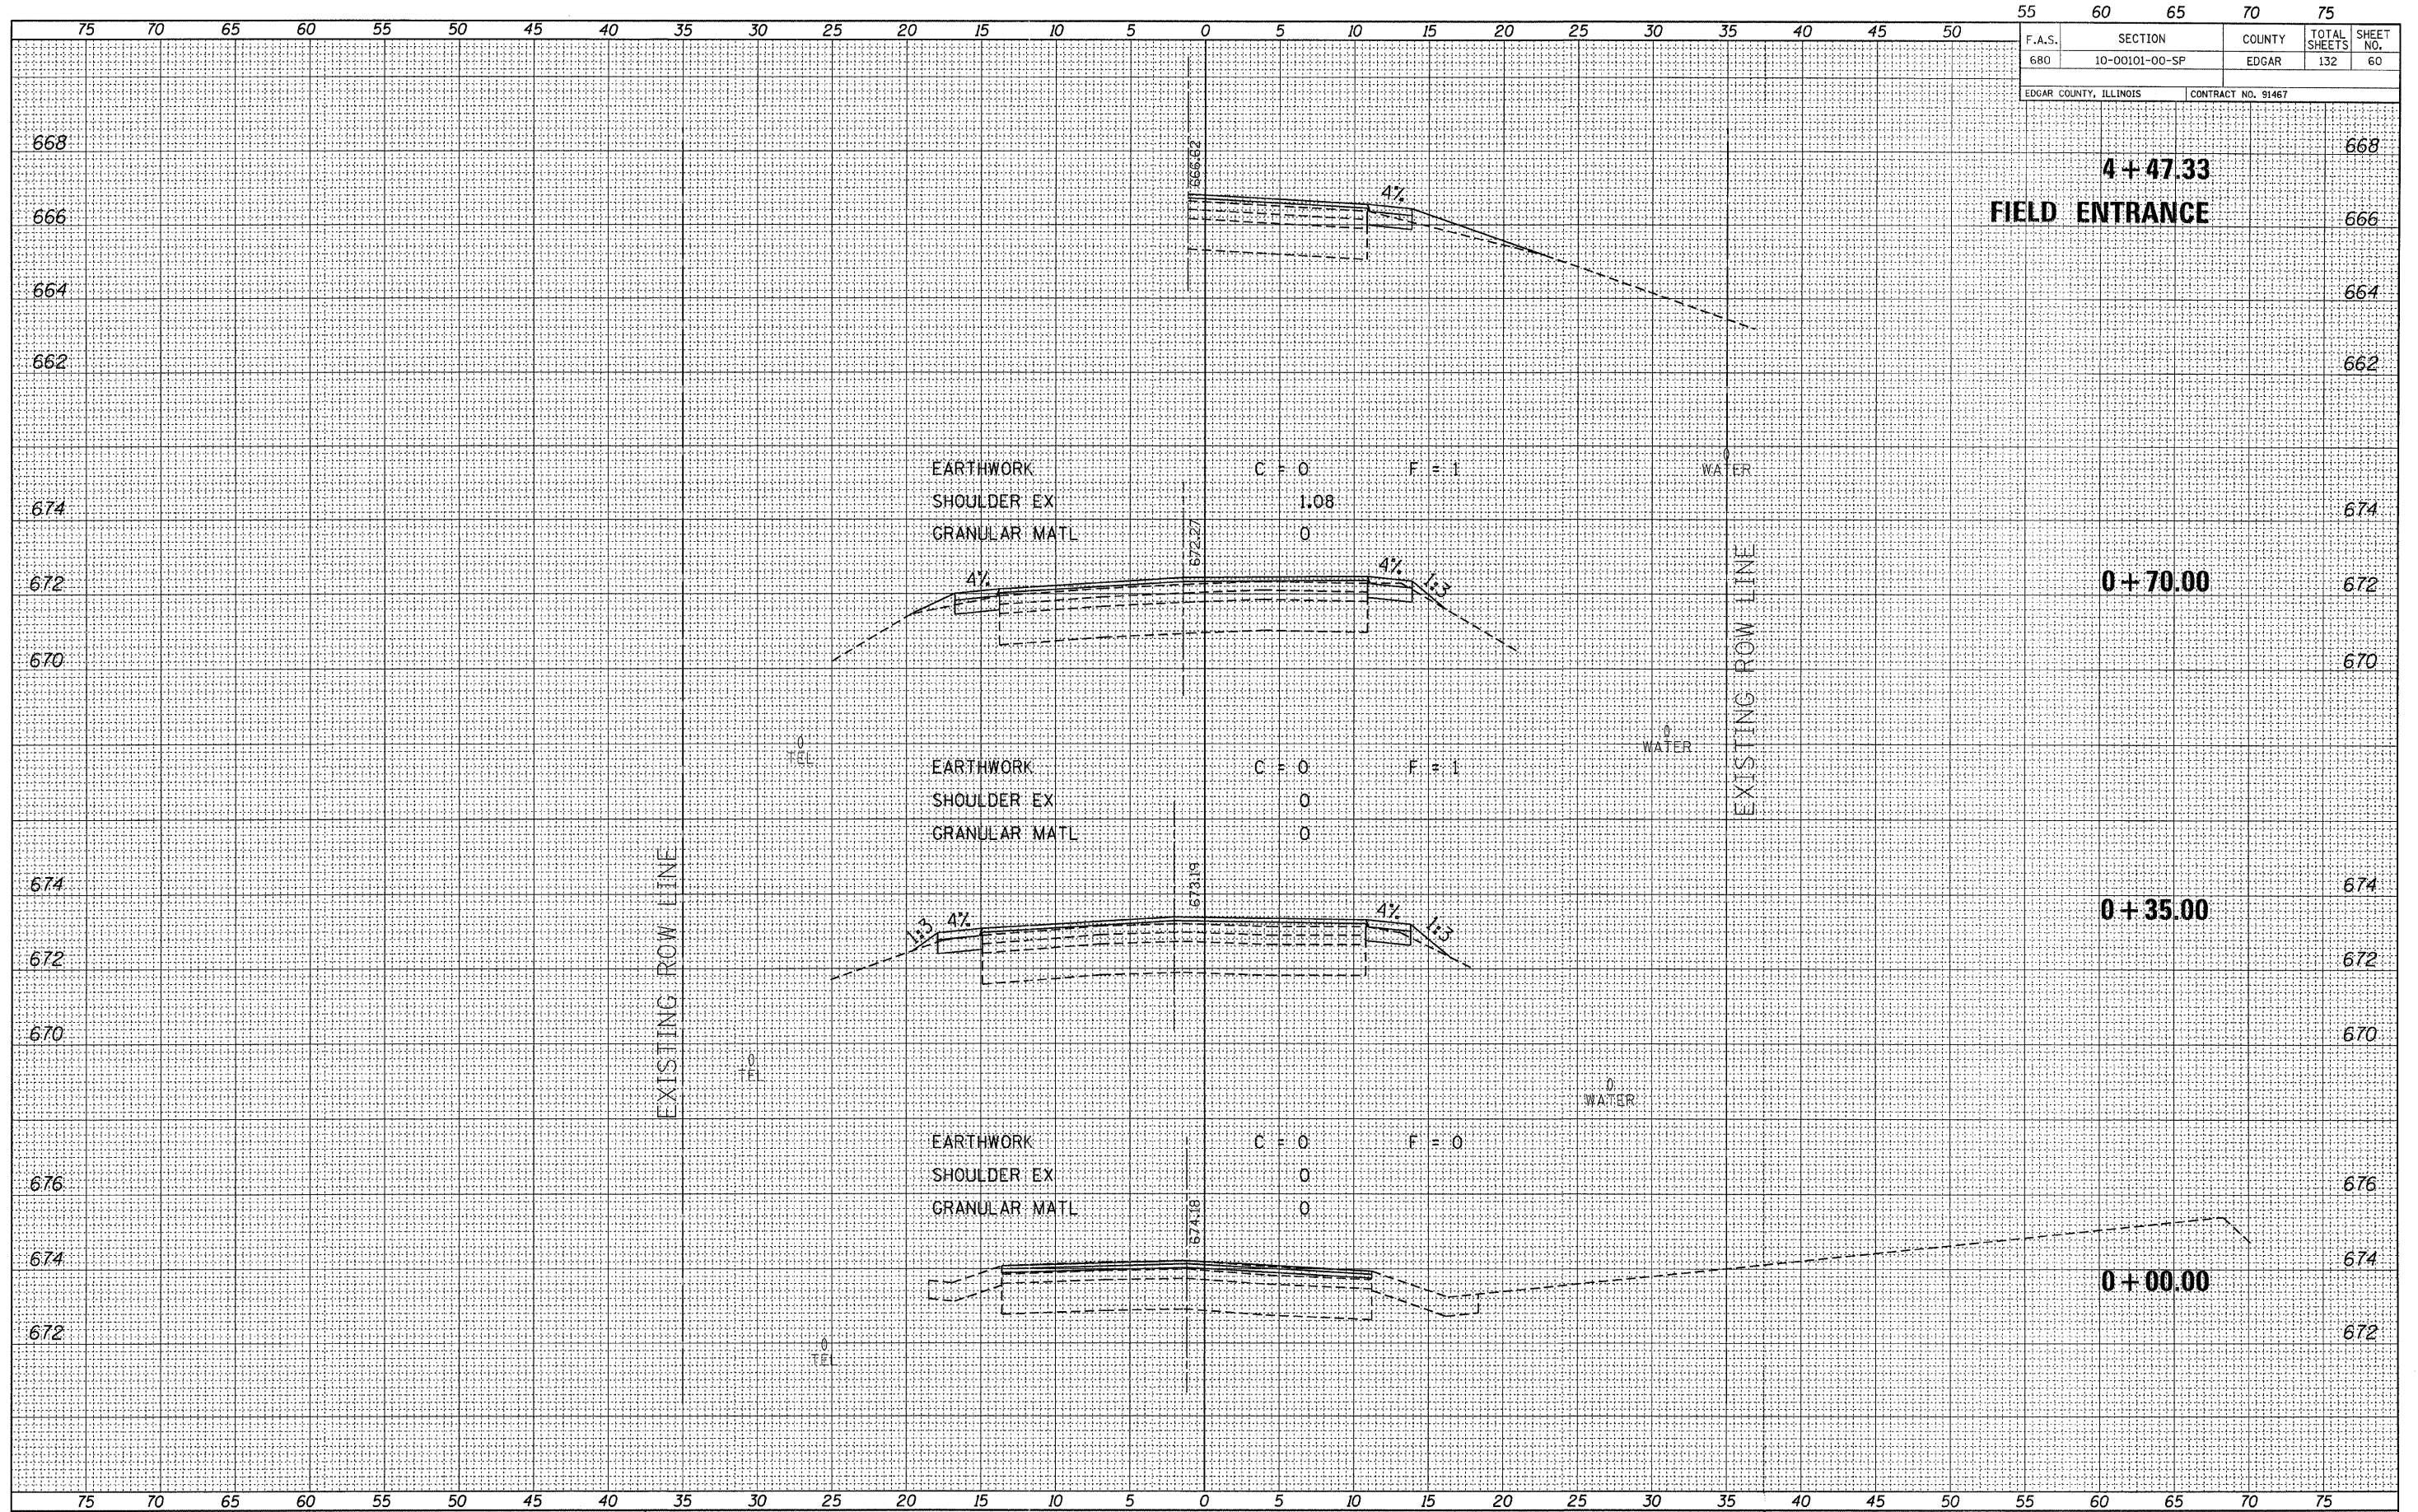

FILE NAME = 118338-shr-sxs.dgn
PLOT DATE = 1/19/2012
SCALE: 1" = 5' HORZ, 1" = 2' VERT



CROSS SECTIONS EAST OF ELBRIDGE
STATION 0+00.00 TO STATION 4+47.33