


F.A.S.	SECTION	COUNTY	TOTAL SHEETS	SHEET NO.
680	10-00101-00-SP	EDGAR	132	65
EDGAR COUNTY, ILLINOIS			CONTRACT NO. 91467	

DATE	BY
ORIGINAL SURVEY NO.	SURVEYED PLOTTED TEMPLATE AREAS CHECKED
FINAL SURVEY NO.	NOTED PLOTTED TEMPLATE AREAS CHECKED

DATE	BY
ORIGINAL SURVEY NO.	SURVEYED PLOTTED TEMPLATE AREAS CHECKED
FINAL SURVEY NO.	NOTED PLOTTED TEMPLATE AREAS CHECKED

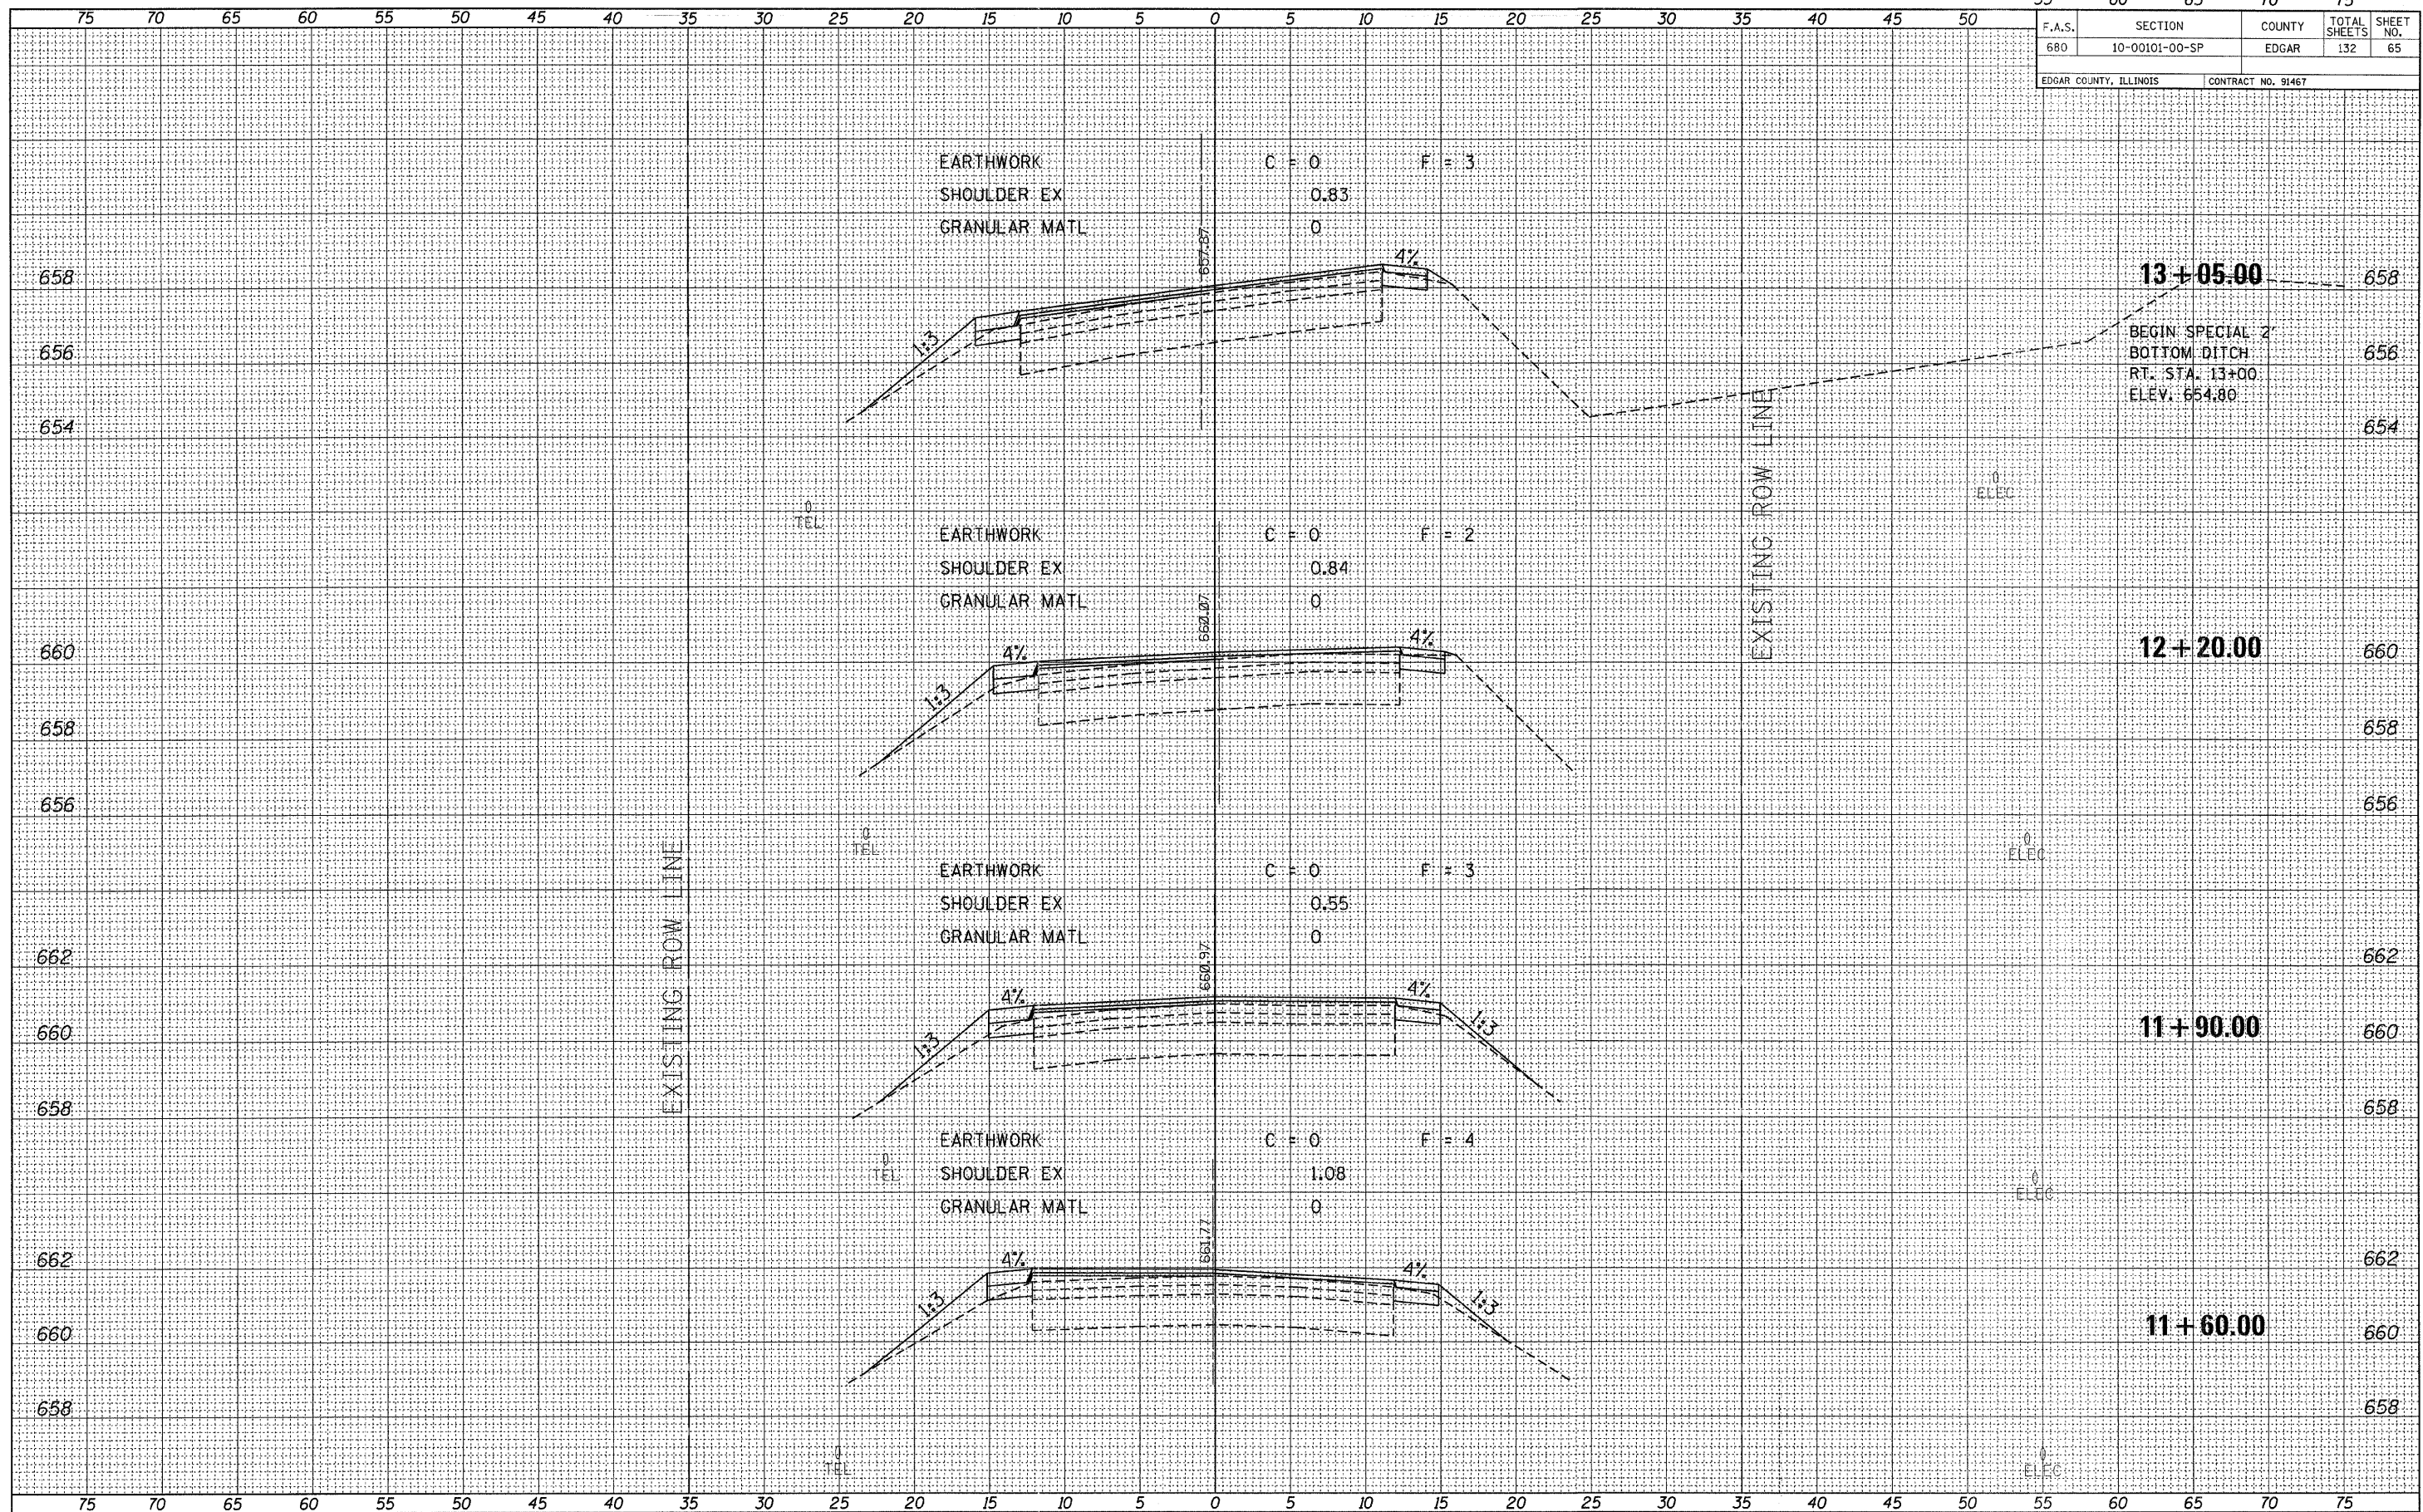

FILE NAME = 110330-shi-ssx.dgn
 PLOT DATE = 1/19/2012
 SCALE: 1" = 5' HORIZ, 1" = 2' VERT



CROSS SECTIONS EAST OF ELBRIDGE
 STATION 11+60 TO STATION 13+05