


# OVERALL PLAN

## LAKE OF THE WOODS ROAD MULTI-PURPOSE PATHWAY

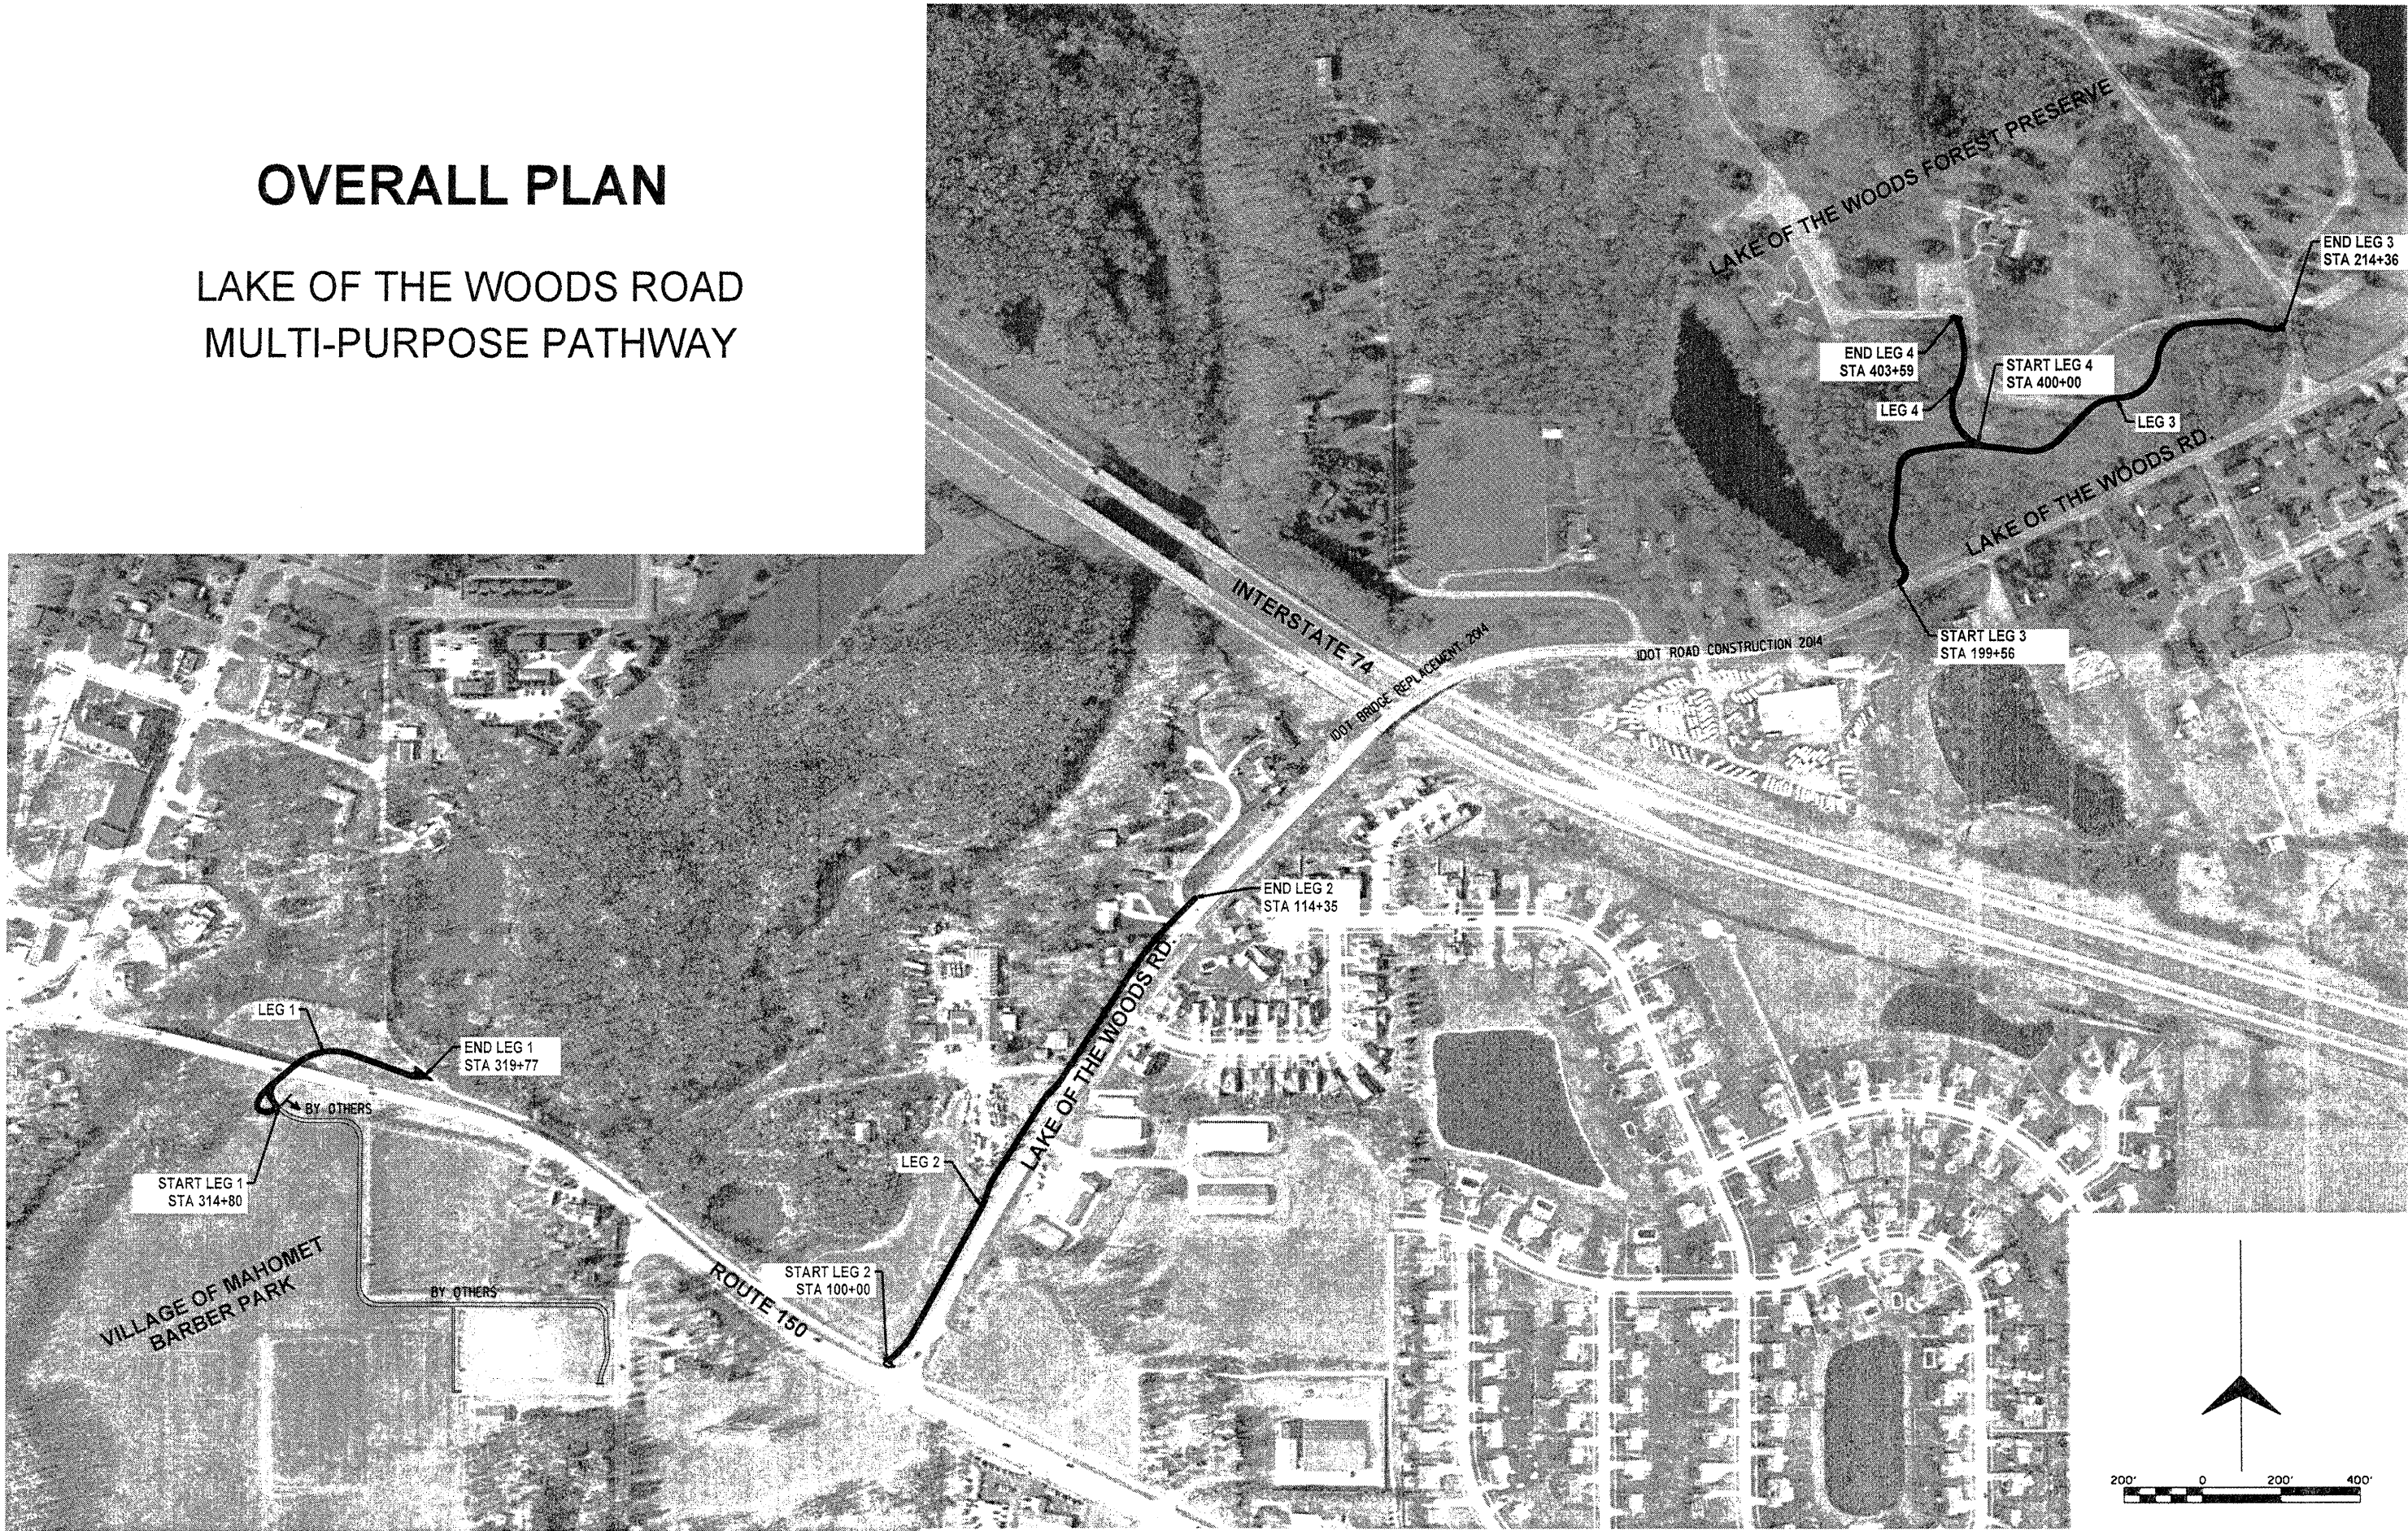

REVISION	DATE	DESCRIPTION

PROJECT TITLE	VILLAGE OF MAHOMET & CC FOREST PRESERVE
PROJECT NO.	1009
DATE	12-12-2011
SHEET TITLE	OVERALL PATHWAY PLAN

DESIGNED BY	MSD
DRAWN BY	EBH
CHECKED BY	SRS
APPROVED BY	

Southern and Associates, Inc. 340 NORTH KILB STREET POST OFFICE BOX 657 CHAMPAIGN, ILLINOIS 61824-0557 TEL 217 352-7886 FAX 217 352-7822 ENGINEERING / ANALYSIS / MANAGEMENT
---

PROJECT NO.	1009
DATE	12-12-2011
SHEET	2
OF 6 SHEETS	