


ROUTE NO.	SECTION	COUNTY	TOTAL SHEETS	SHEET NO.
--	--	CHAMPAIGN	61	38
STA. TO STA.		F.H.W.A. REG. ILLINOIS PROJECT		

NO.	DATE

FINAL SURVEY
NOTE BOOK NO. _____

NO.	DATE

ORIGINAL SURVEY
NOTE BOOK NO. _____

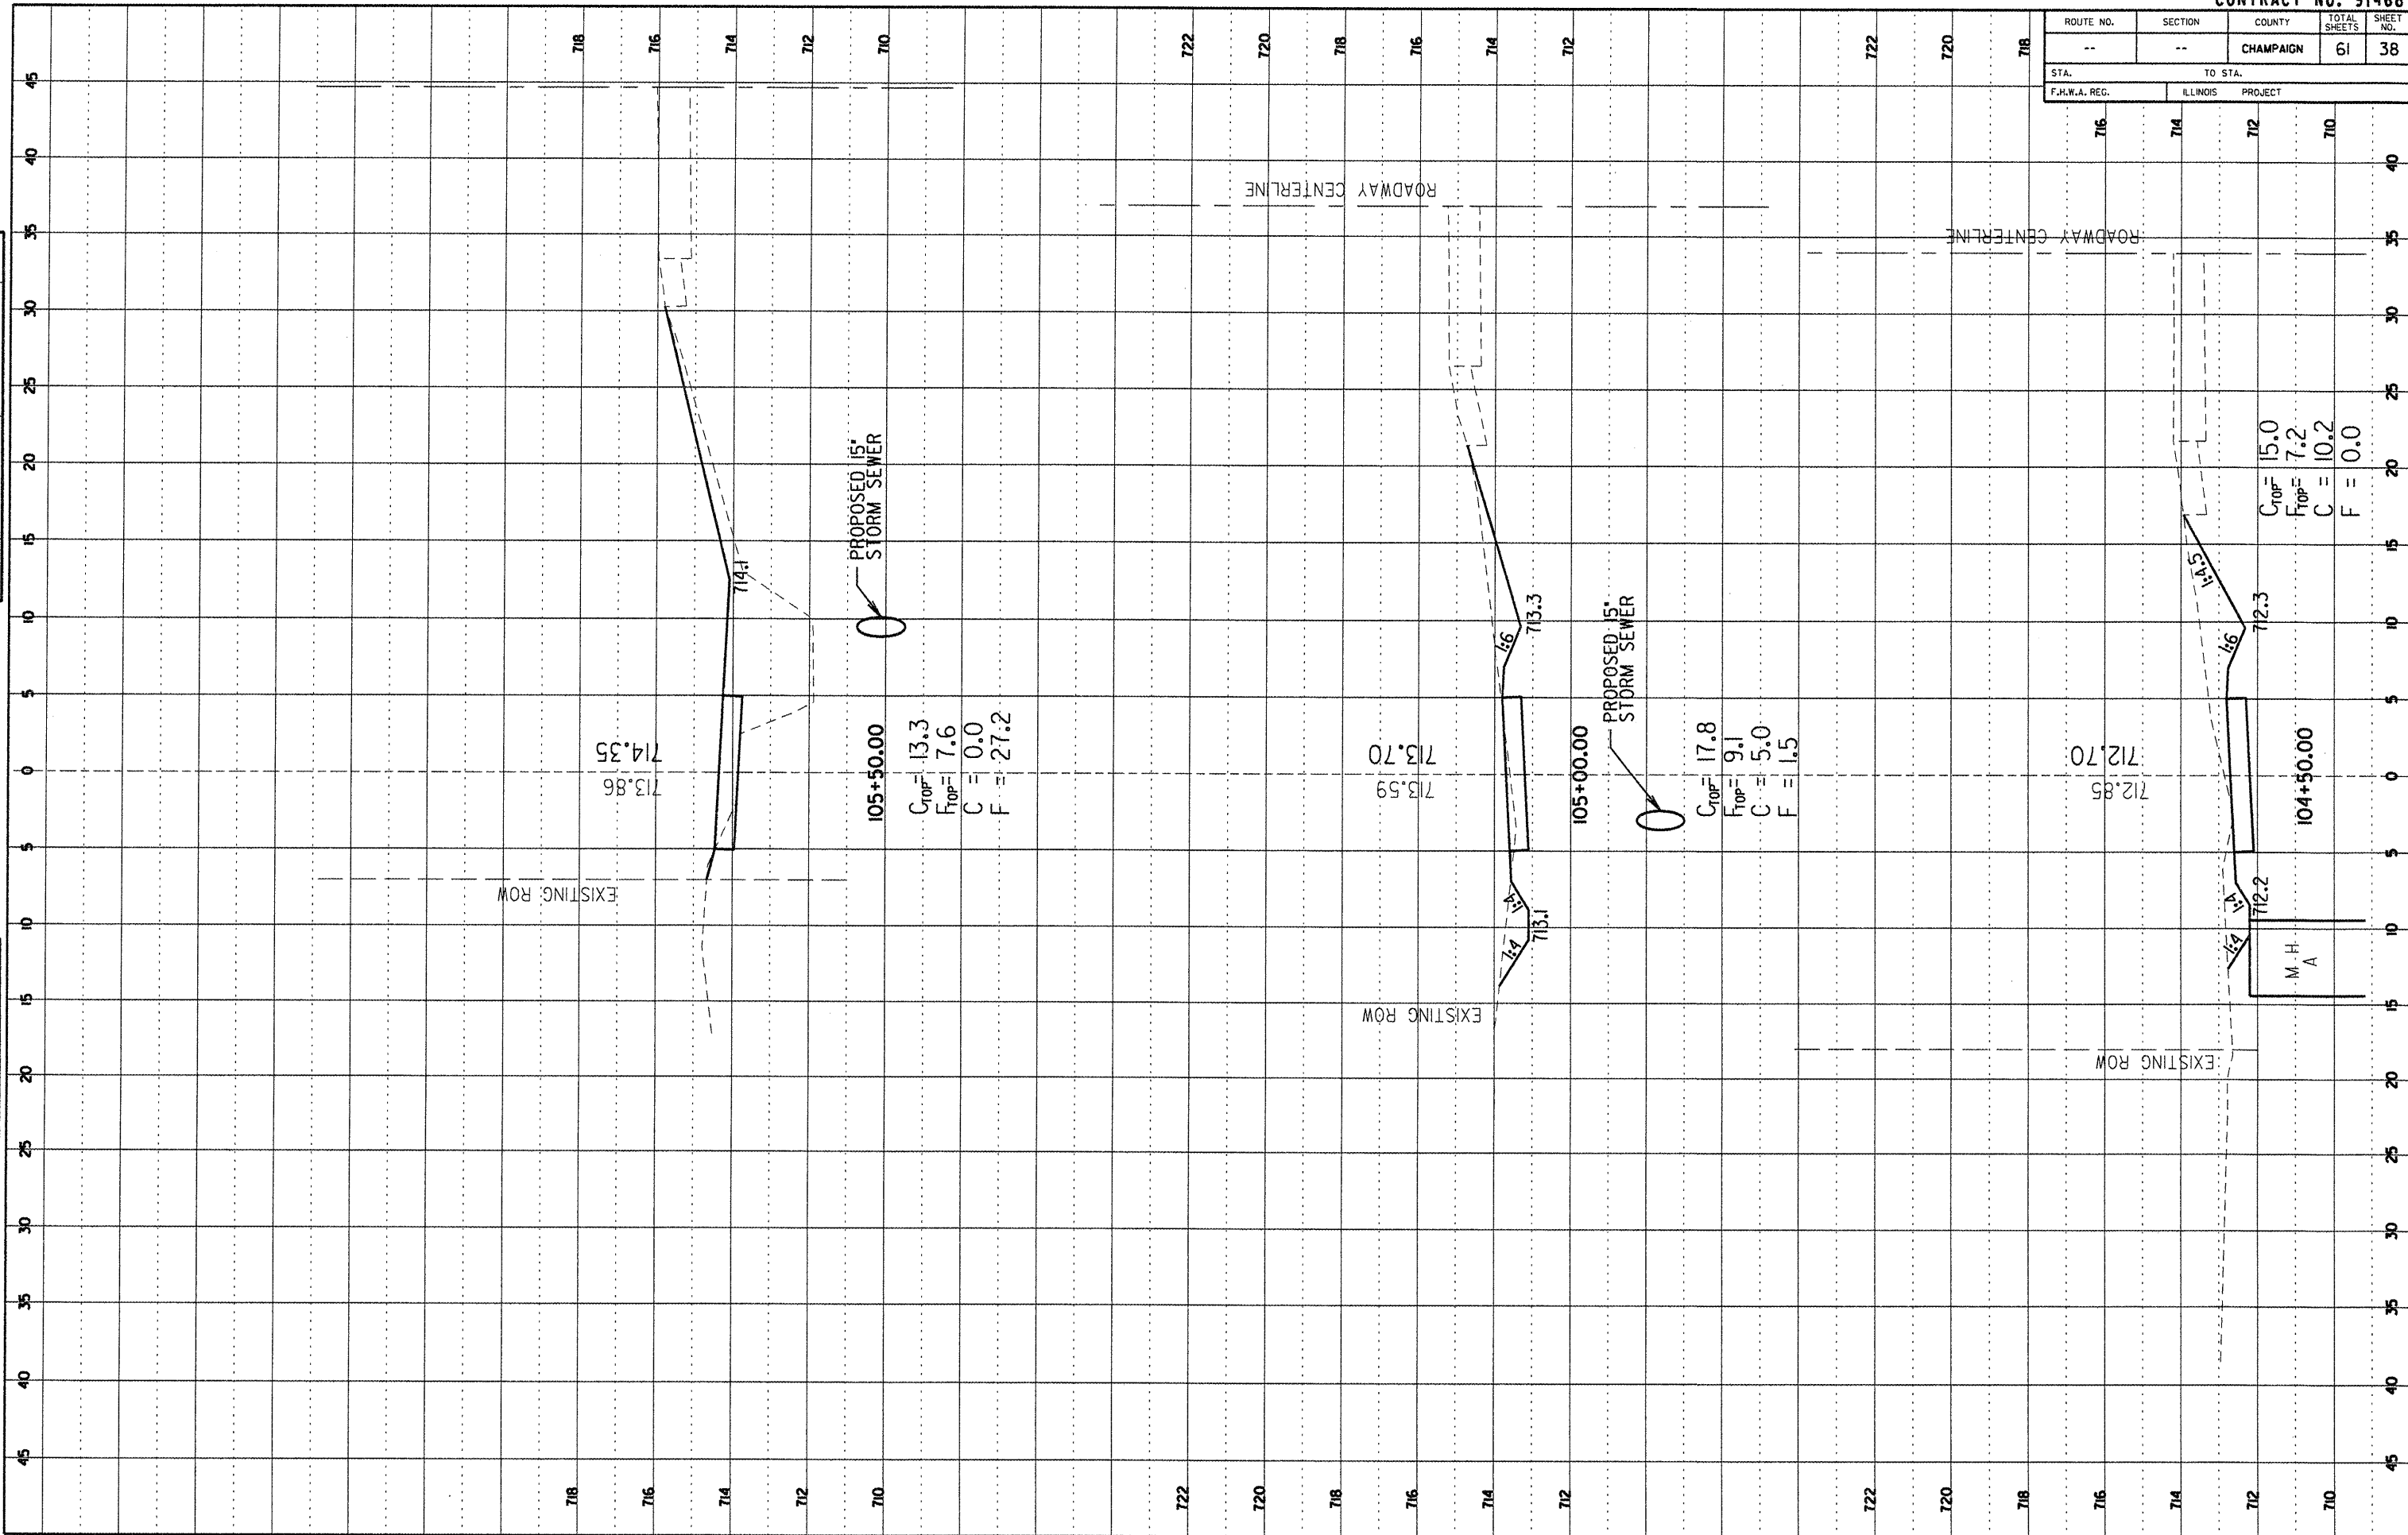

105+50.00
 Proposed 15" Storm Sewer
 $C_{top} = 13.3$
 $F_{top} = 7.6$
 $C = 0.0$
 $F = 27.2$

105+00.00
 Proposed 15" Storm Sewer
 $C_{top} = 17.8$
 $F_{top} = 9.1$
 $C = 5.0$
 $F = 1.5$

104+50.00
 $C_{top} = 15.0$
 $F_{top} = 7.2$
 $C = 10.2$
 $F = 0.0$