


ROUTE NO.	SECTION	COUNTY	TOTAL SHEETS	SHEET NO.
--	--	CHAMPAIGN	61	42
STA.	TO STA.			
F.H.W.A. REG.	ILLINOIS PROJECT			

DATE	BY
DATE	BY
DATE	BY

DATE	BY
DATE	BY
DATE	BY

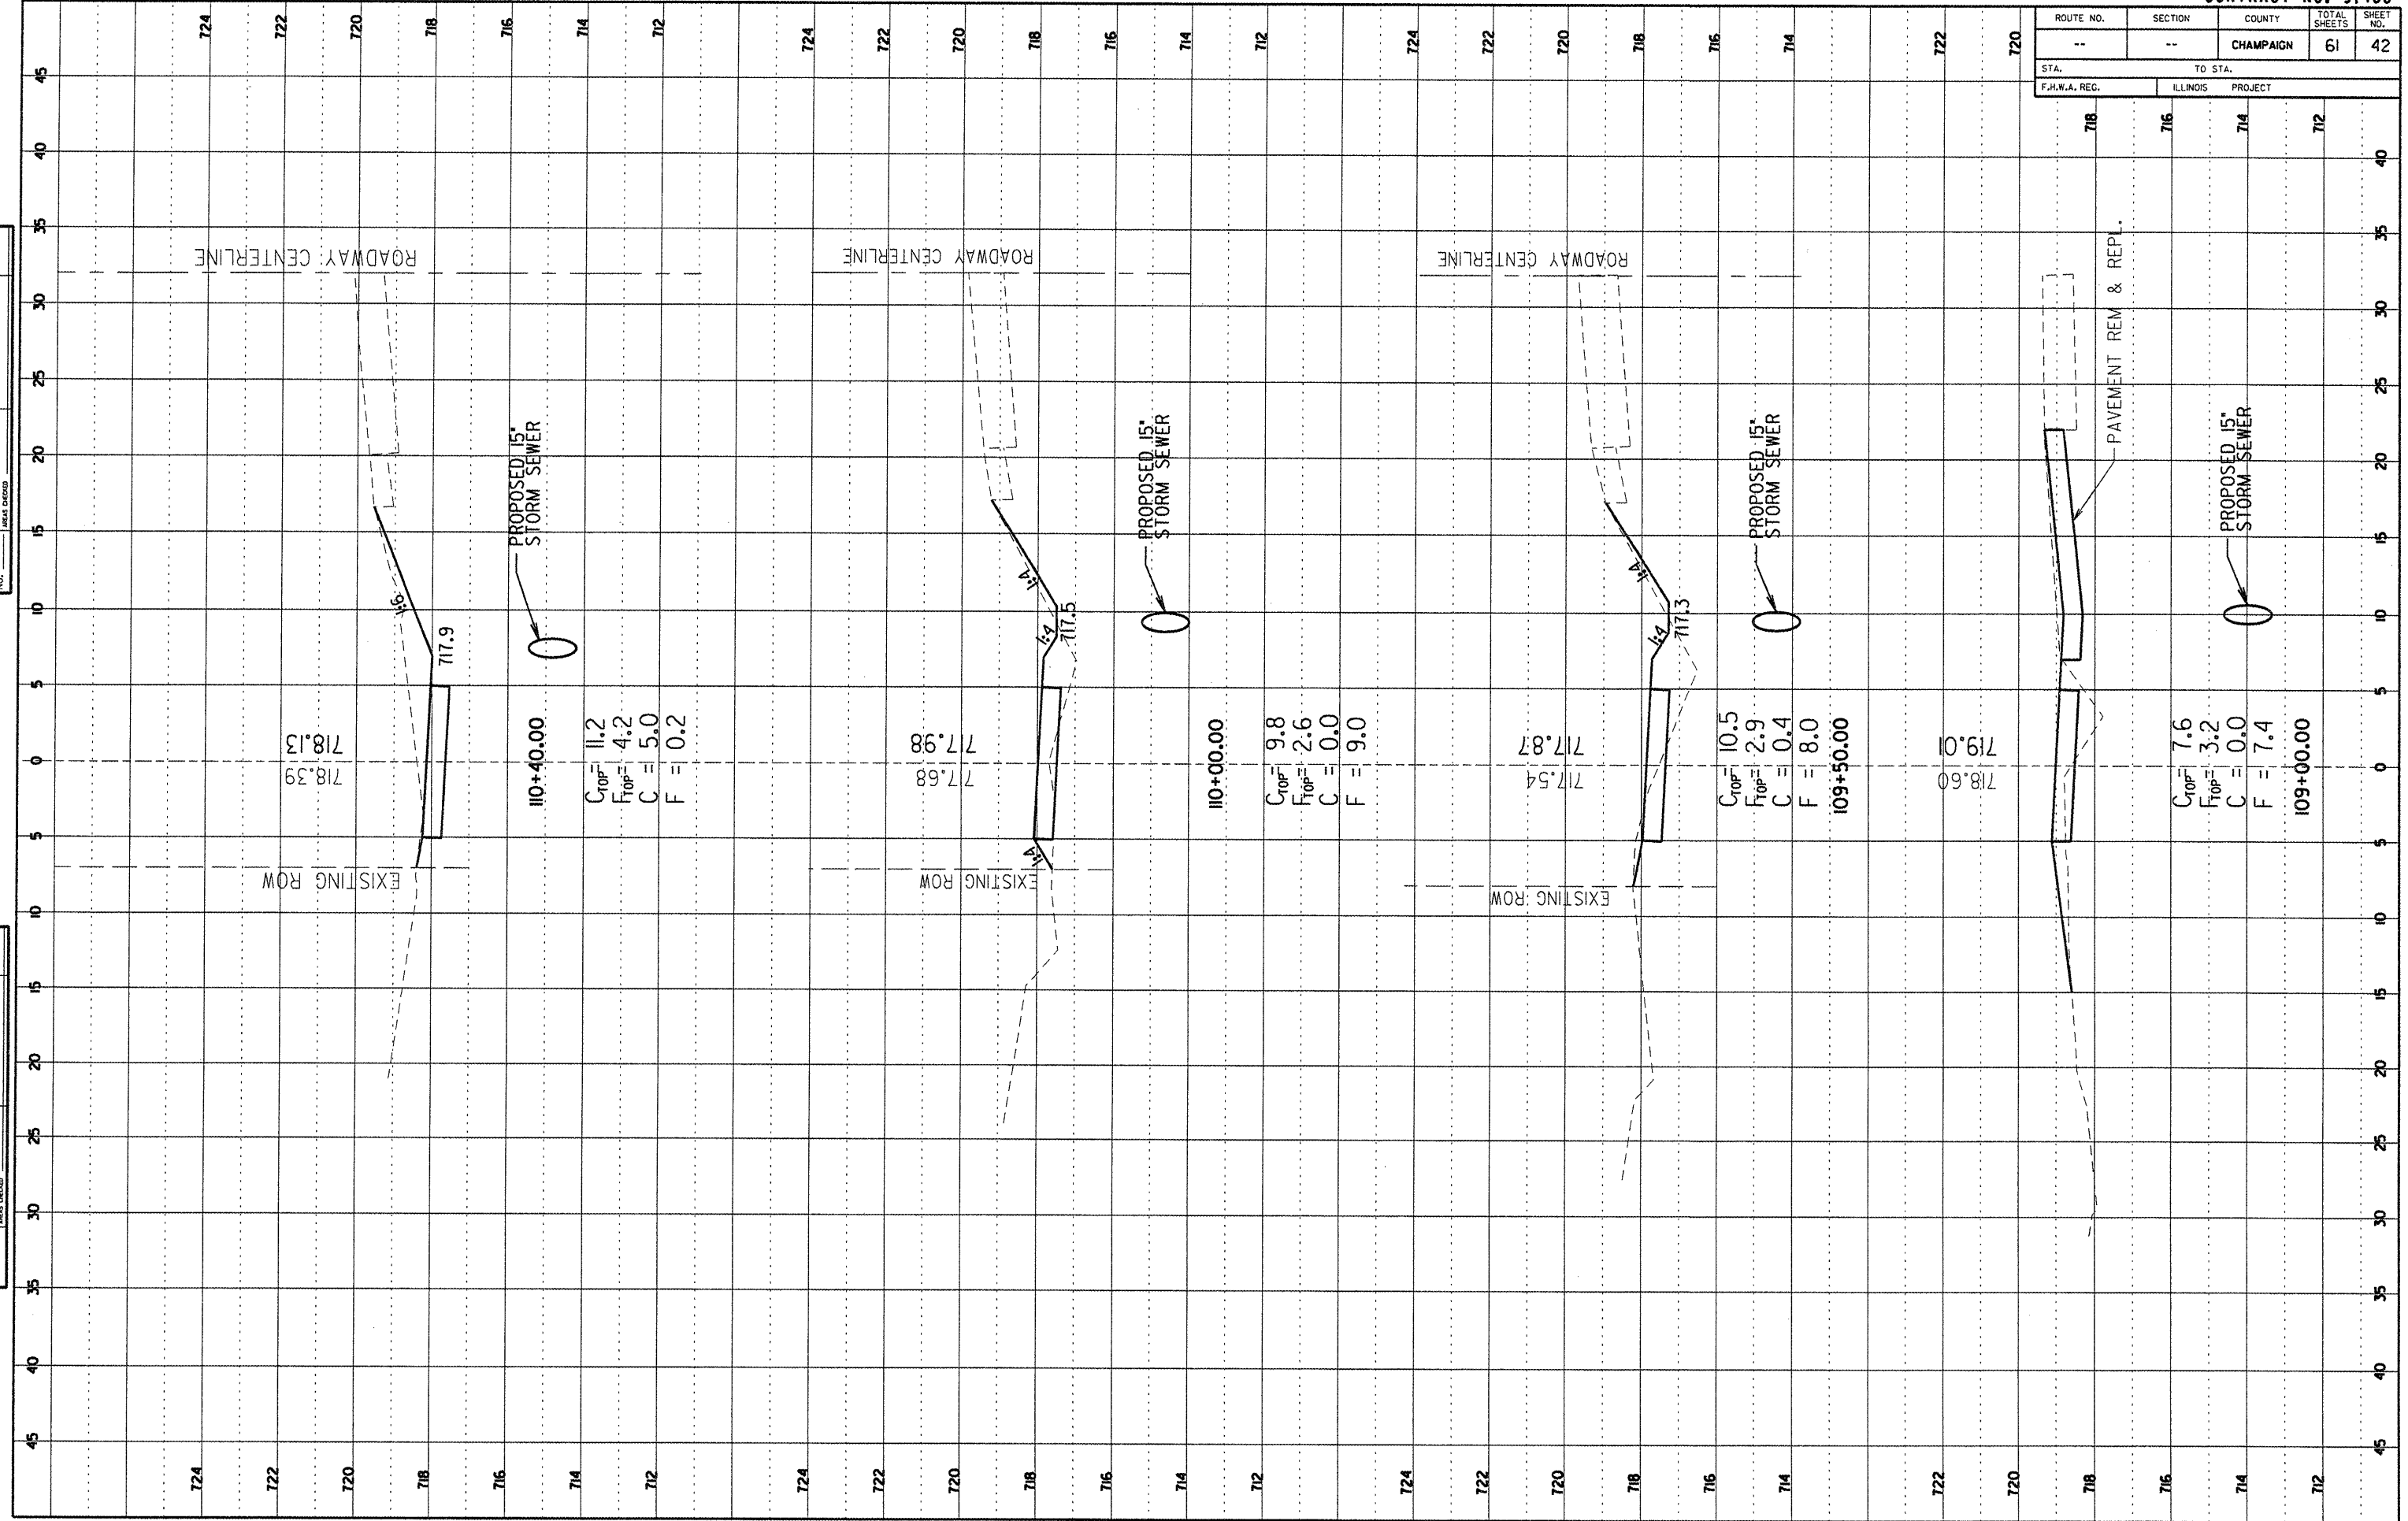

Cross Section Sheets 1.dgn 1/11/2012 2:17:09 PM