


ROUTE NO.	SECTION	COUNTY	TOTAL SHEETS	SHEET NO.
--	--	CHAMPAIGN	61	44

STA.	TO STA.
F.H.W.A. REG.	ILLINOIS PROJECT

NO.	DATE

NO.	DATE

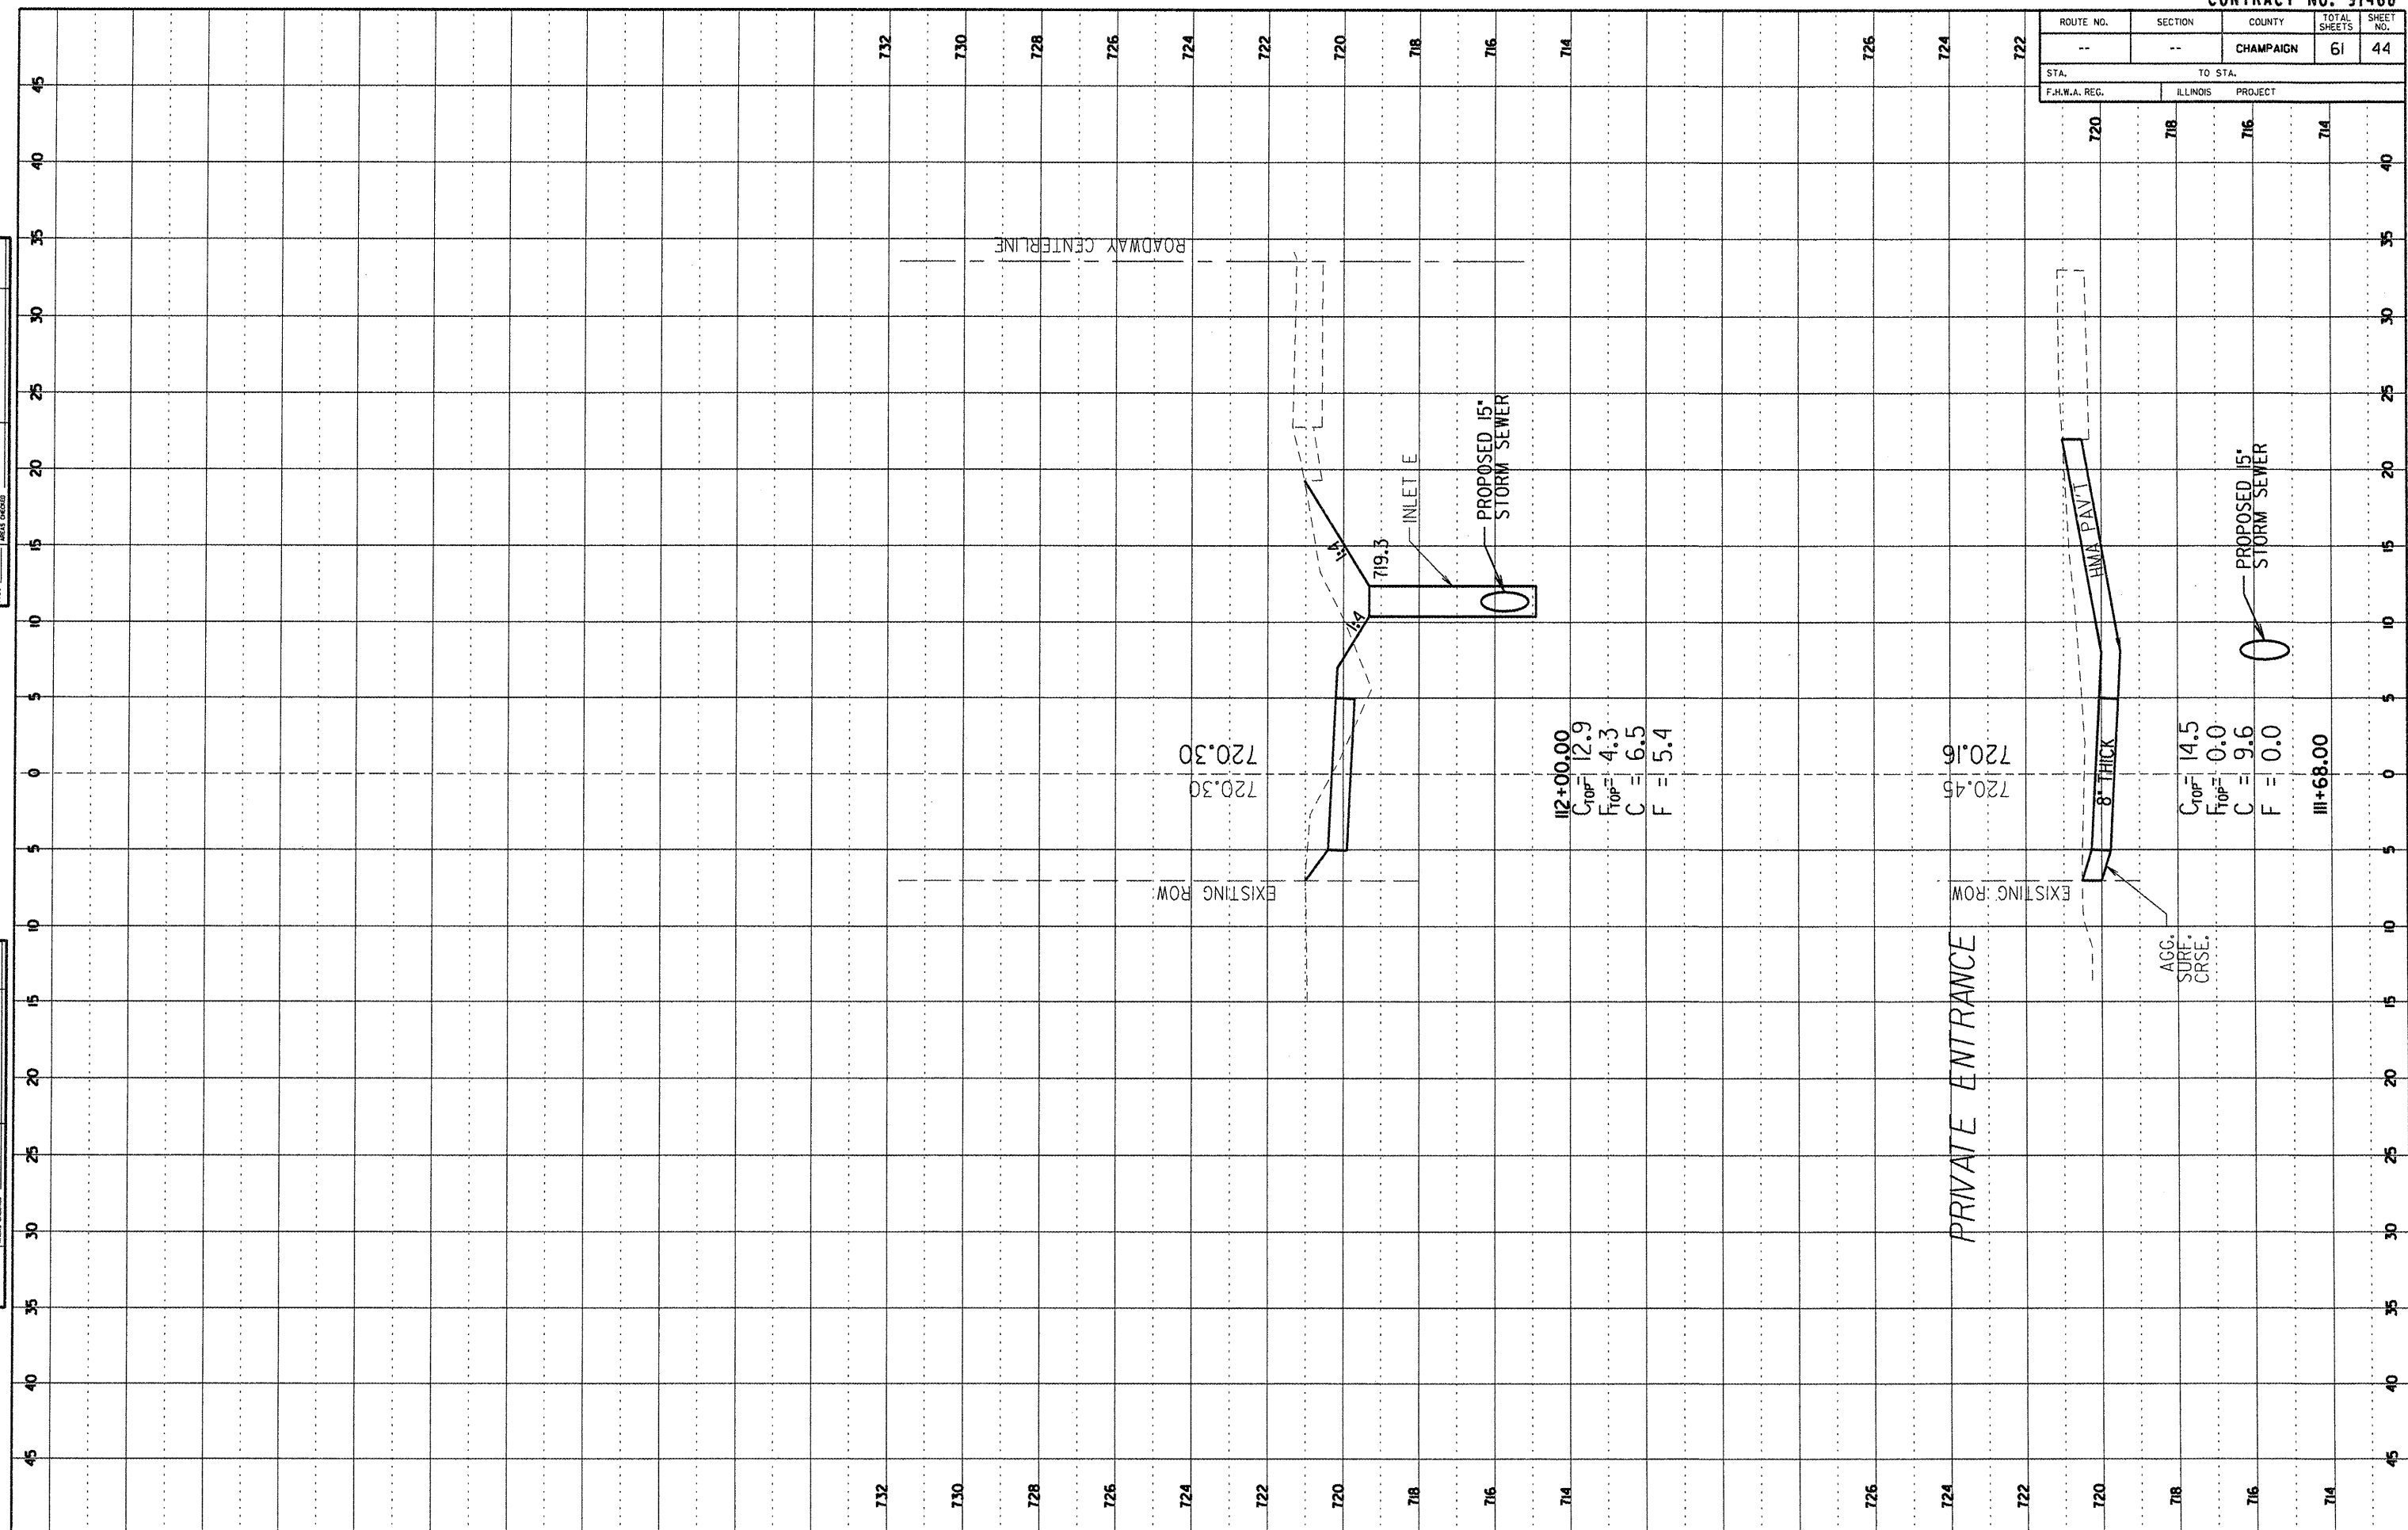

Cross Section Sheets 1.dgn 1/11/2012 2:17:12 PM