


ROUTE NO.	SECTION	COUNTY	TOTAL SHEETS	SHEET NO.
--	--	CHAMPAIGN	61	47
STA.		TO STA.		
F.I.L.W.A. REG.		ILLINOIS PROJECT		

FINAL SURVEY NOTE BOOK NO. _____ DATE _____ BY _____

ORIGINAL SURVEY NOTE BOOK NO. _____ DATE _____ BY _____

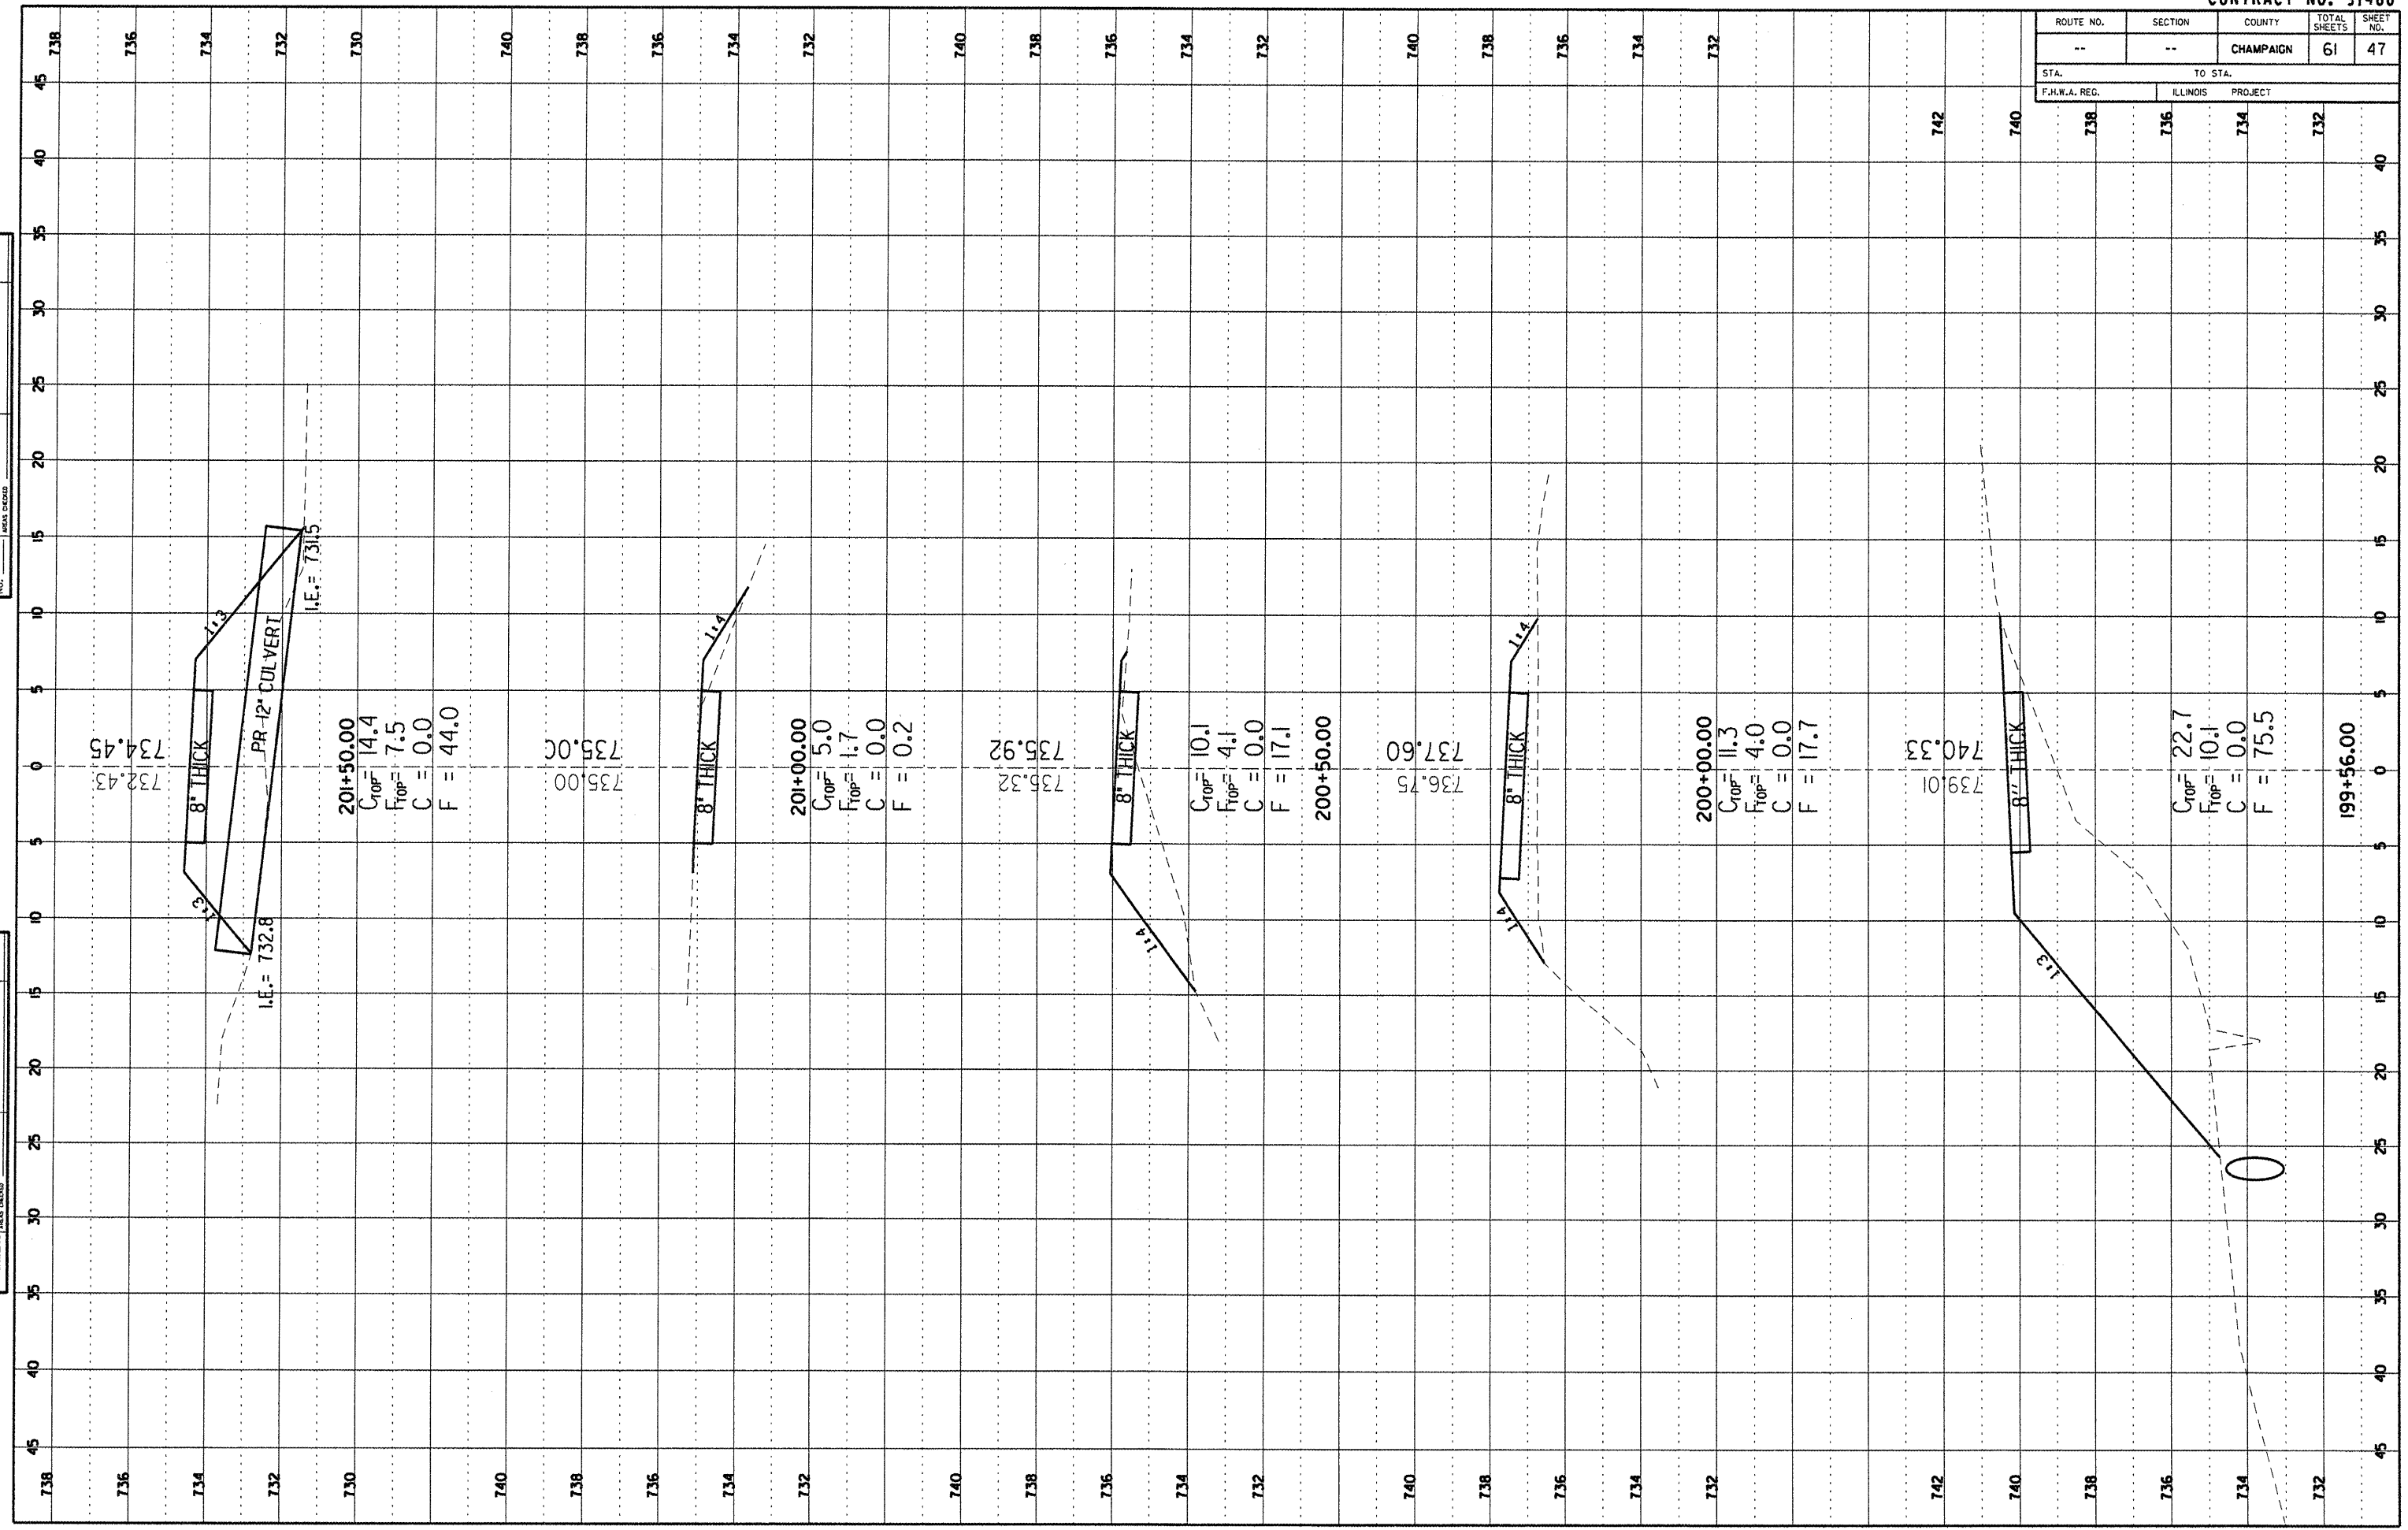

201+50.00
 $C_{TOP} = 14.4$
 $F_{TOP} = 7.5$
 $C = 0.0$
 $F = 44.0$

201+00.00
 $C_{TOP} = 5.0$
 $F_{TOP} = 1.7$
 $C = 0.0$
 $F = 0.2$

200+50.00
 $C_{TOP} = 10.1$
 $F_{TOP} = 4.1$
 $C = 0.0$
 $F = 17.1$

200+00.00
 $C_{TOP} = 11.3$
 $F_{TOP} = 4.0$
 $C = 0.0$
 $F = 17.7$

199+56.00
 $C_{TOP} = 22.7$
 $F_{TOP} = 10.1$
 $C = 0.0$
 $F = 75.5$

Cross Section Sheets 2.dgn 1/11/2012 2:17:19 PM