


ROUTE NO.	SECTION	COUNTY	TOTAL SHEETS	SHEET NO.
--	--	CHAMPAIGN	61	52
STA. TO STA.		F.H.W.A. REG. ILLINOIS PROJECT		

FINAL SURVEY  
 DRAWING NO. \_\_\_\_\_  
 DATE \_\_\_\_\_

ORIGINAL SURVEY  
 DRAWING NO. \_\_\_\_\_  
 DATE \_\_\_\_\_

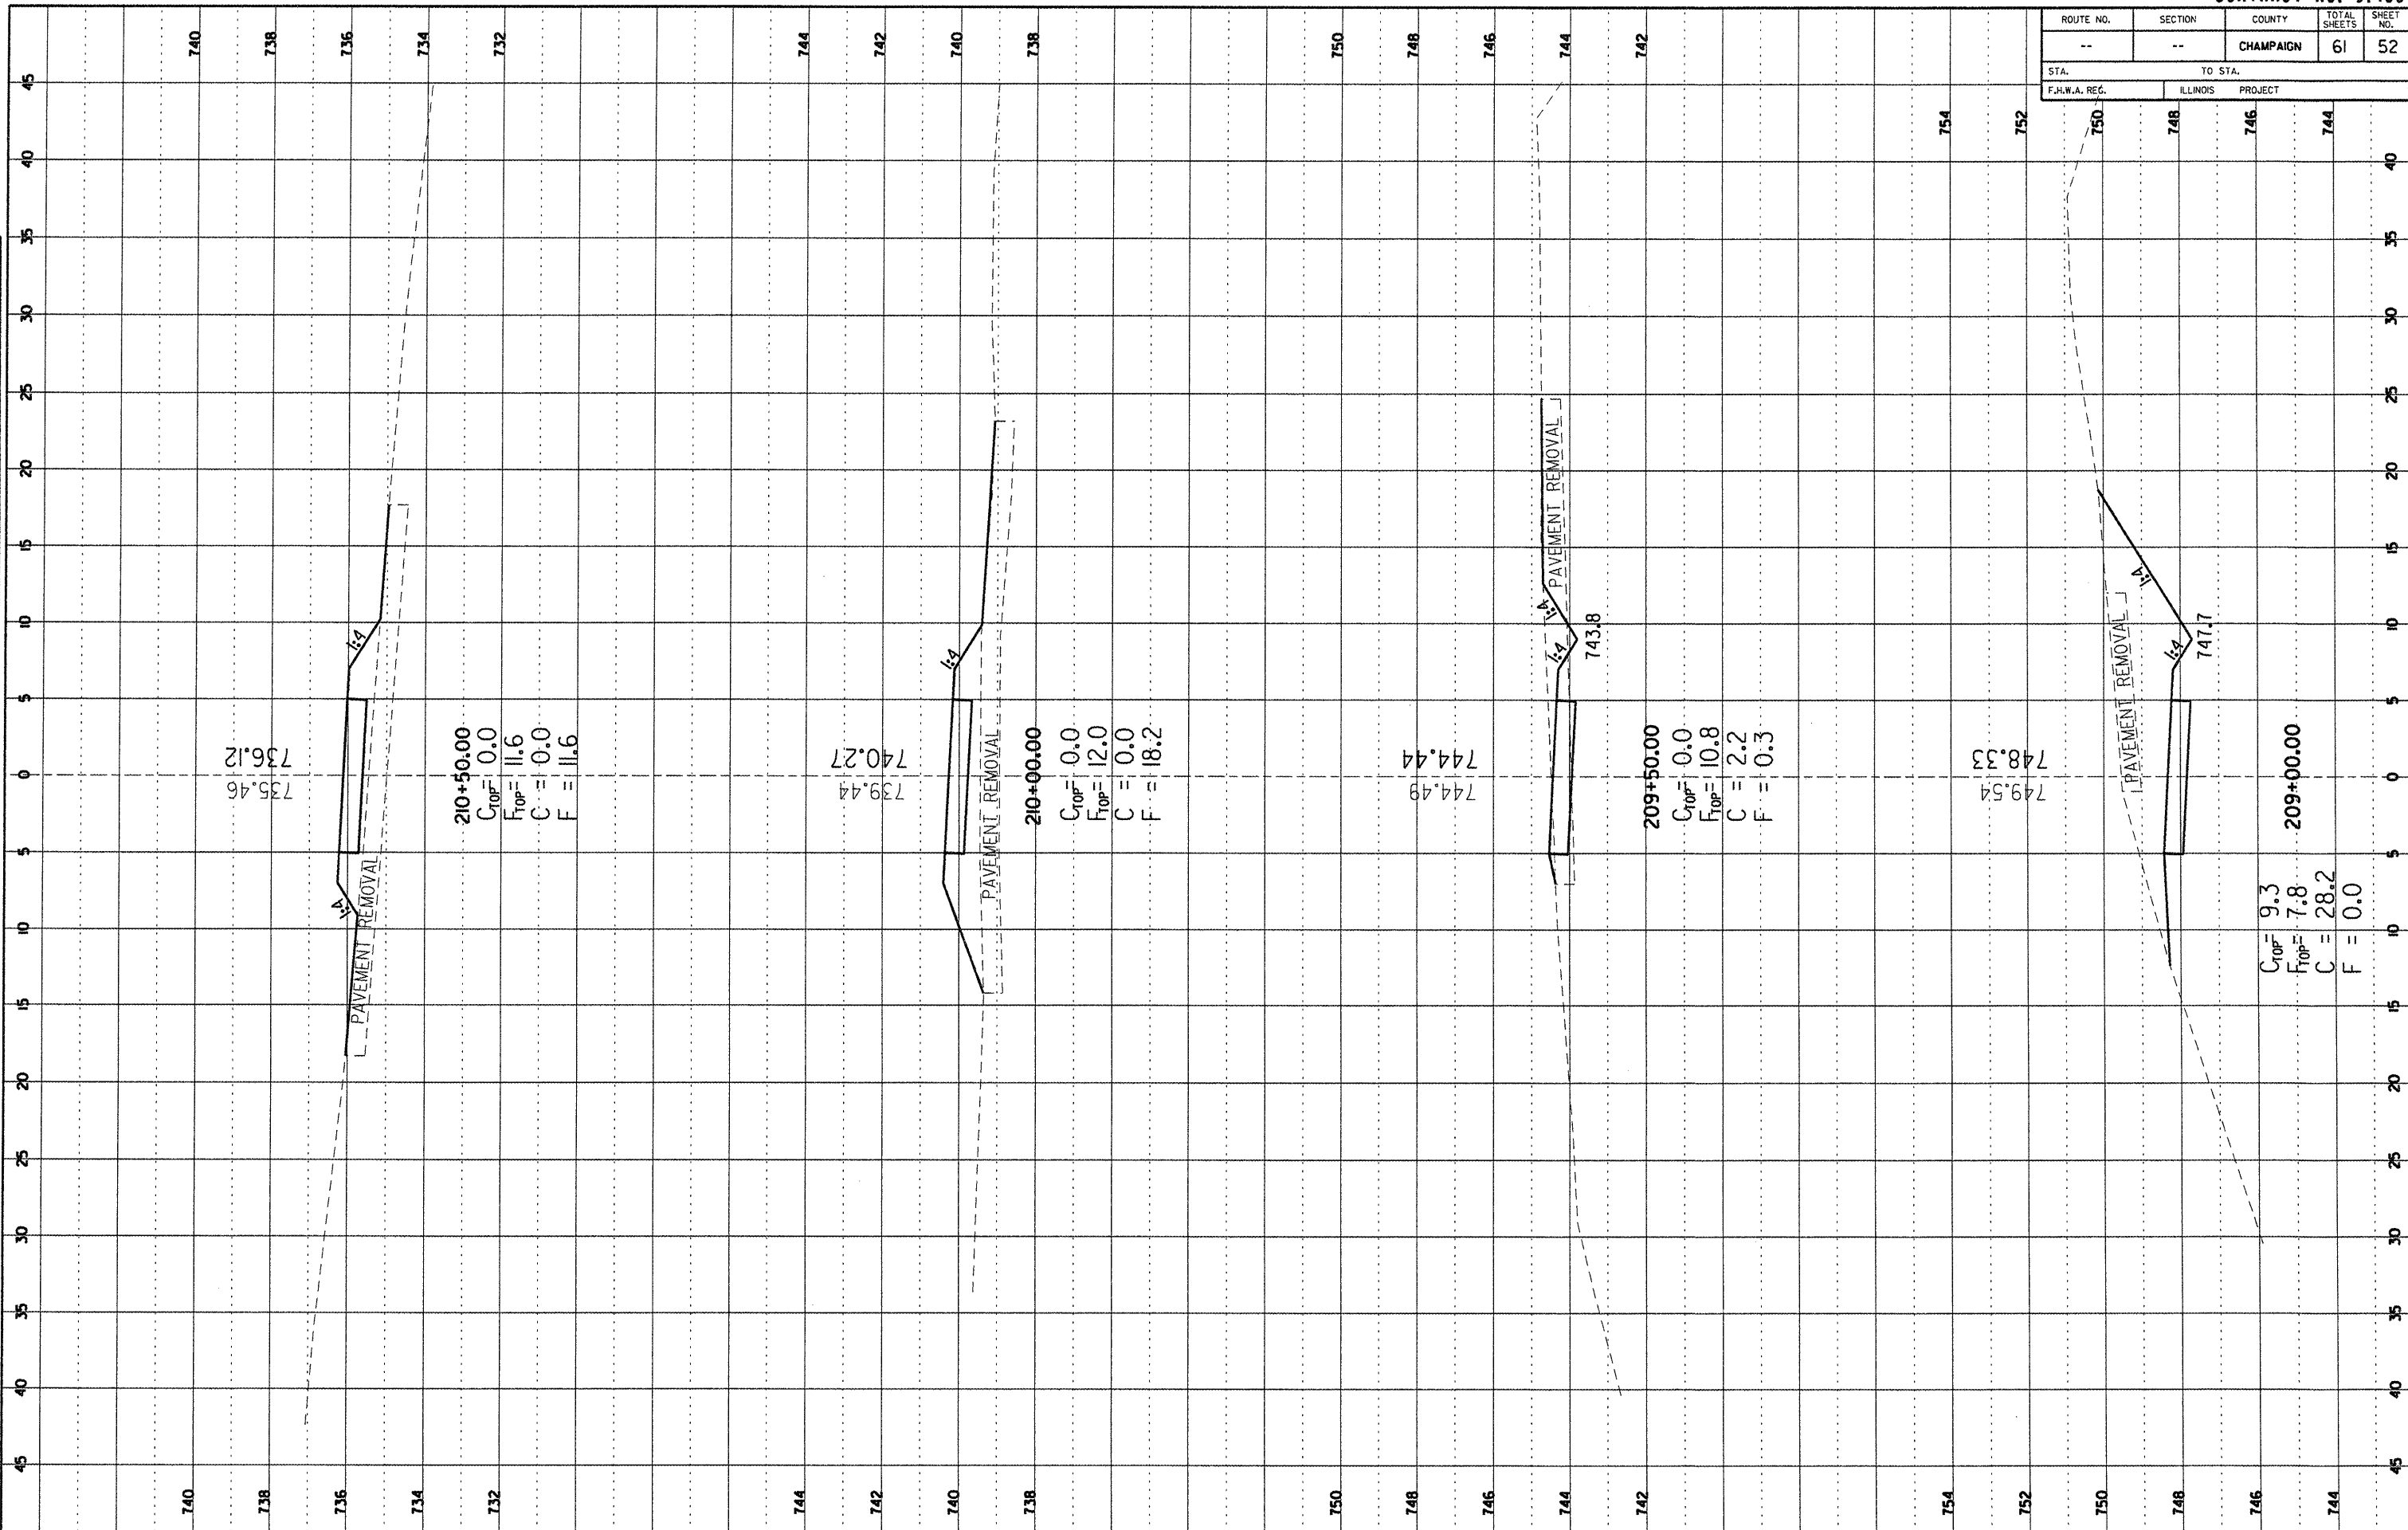

Cross Section Sheets 2.dgn 1/11/2012 2:17:24 PM