

ROUTE NO.	SECTION	COUNTY	TOTAL SHEETS	SHEET NO.
--	--	CHAMPAIGN	61	53
STA.		TO STA.		
F.H.W.A. REG.		ILLINOIS PROJECT		

DATE: \_\_\_\_\_ BY: \_\_\_\_\_

FINAL SURVEY

DATE: \_\_\_\_\_ BY: \_\_\_\_\_

NOTE BOOK NO. \_\_\_\_\_

NO. \_\_\_\_\_


DATE: \_\_\_\_\_ BY: \_\_\_\_\_

ORIGINAL SURVEY

DATE: \_\_\_\_\_ BY: \_\_\_\_\_

NOTE BOOK NO. \_\_\_\_\_

NO. \_\_\_\_\_

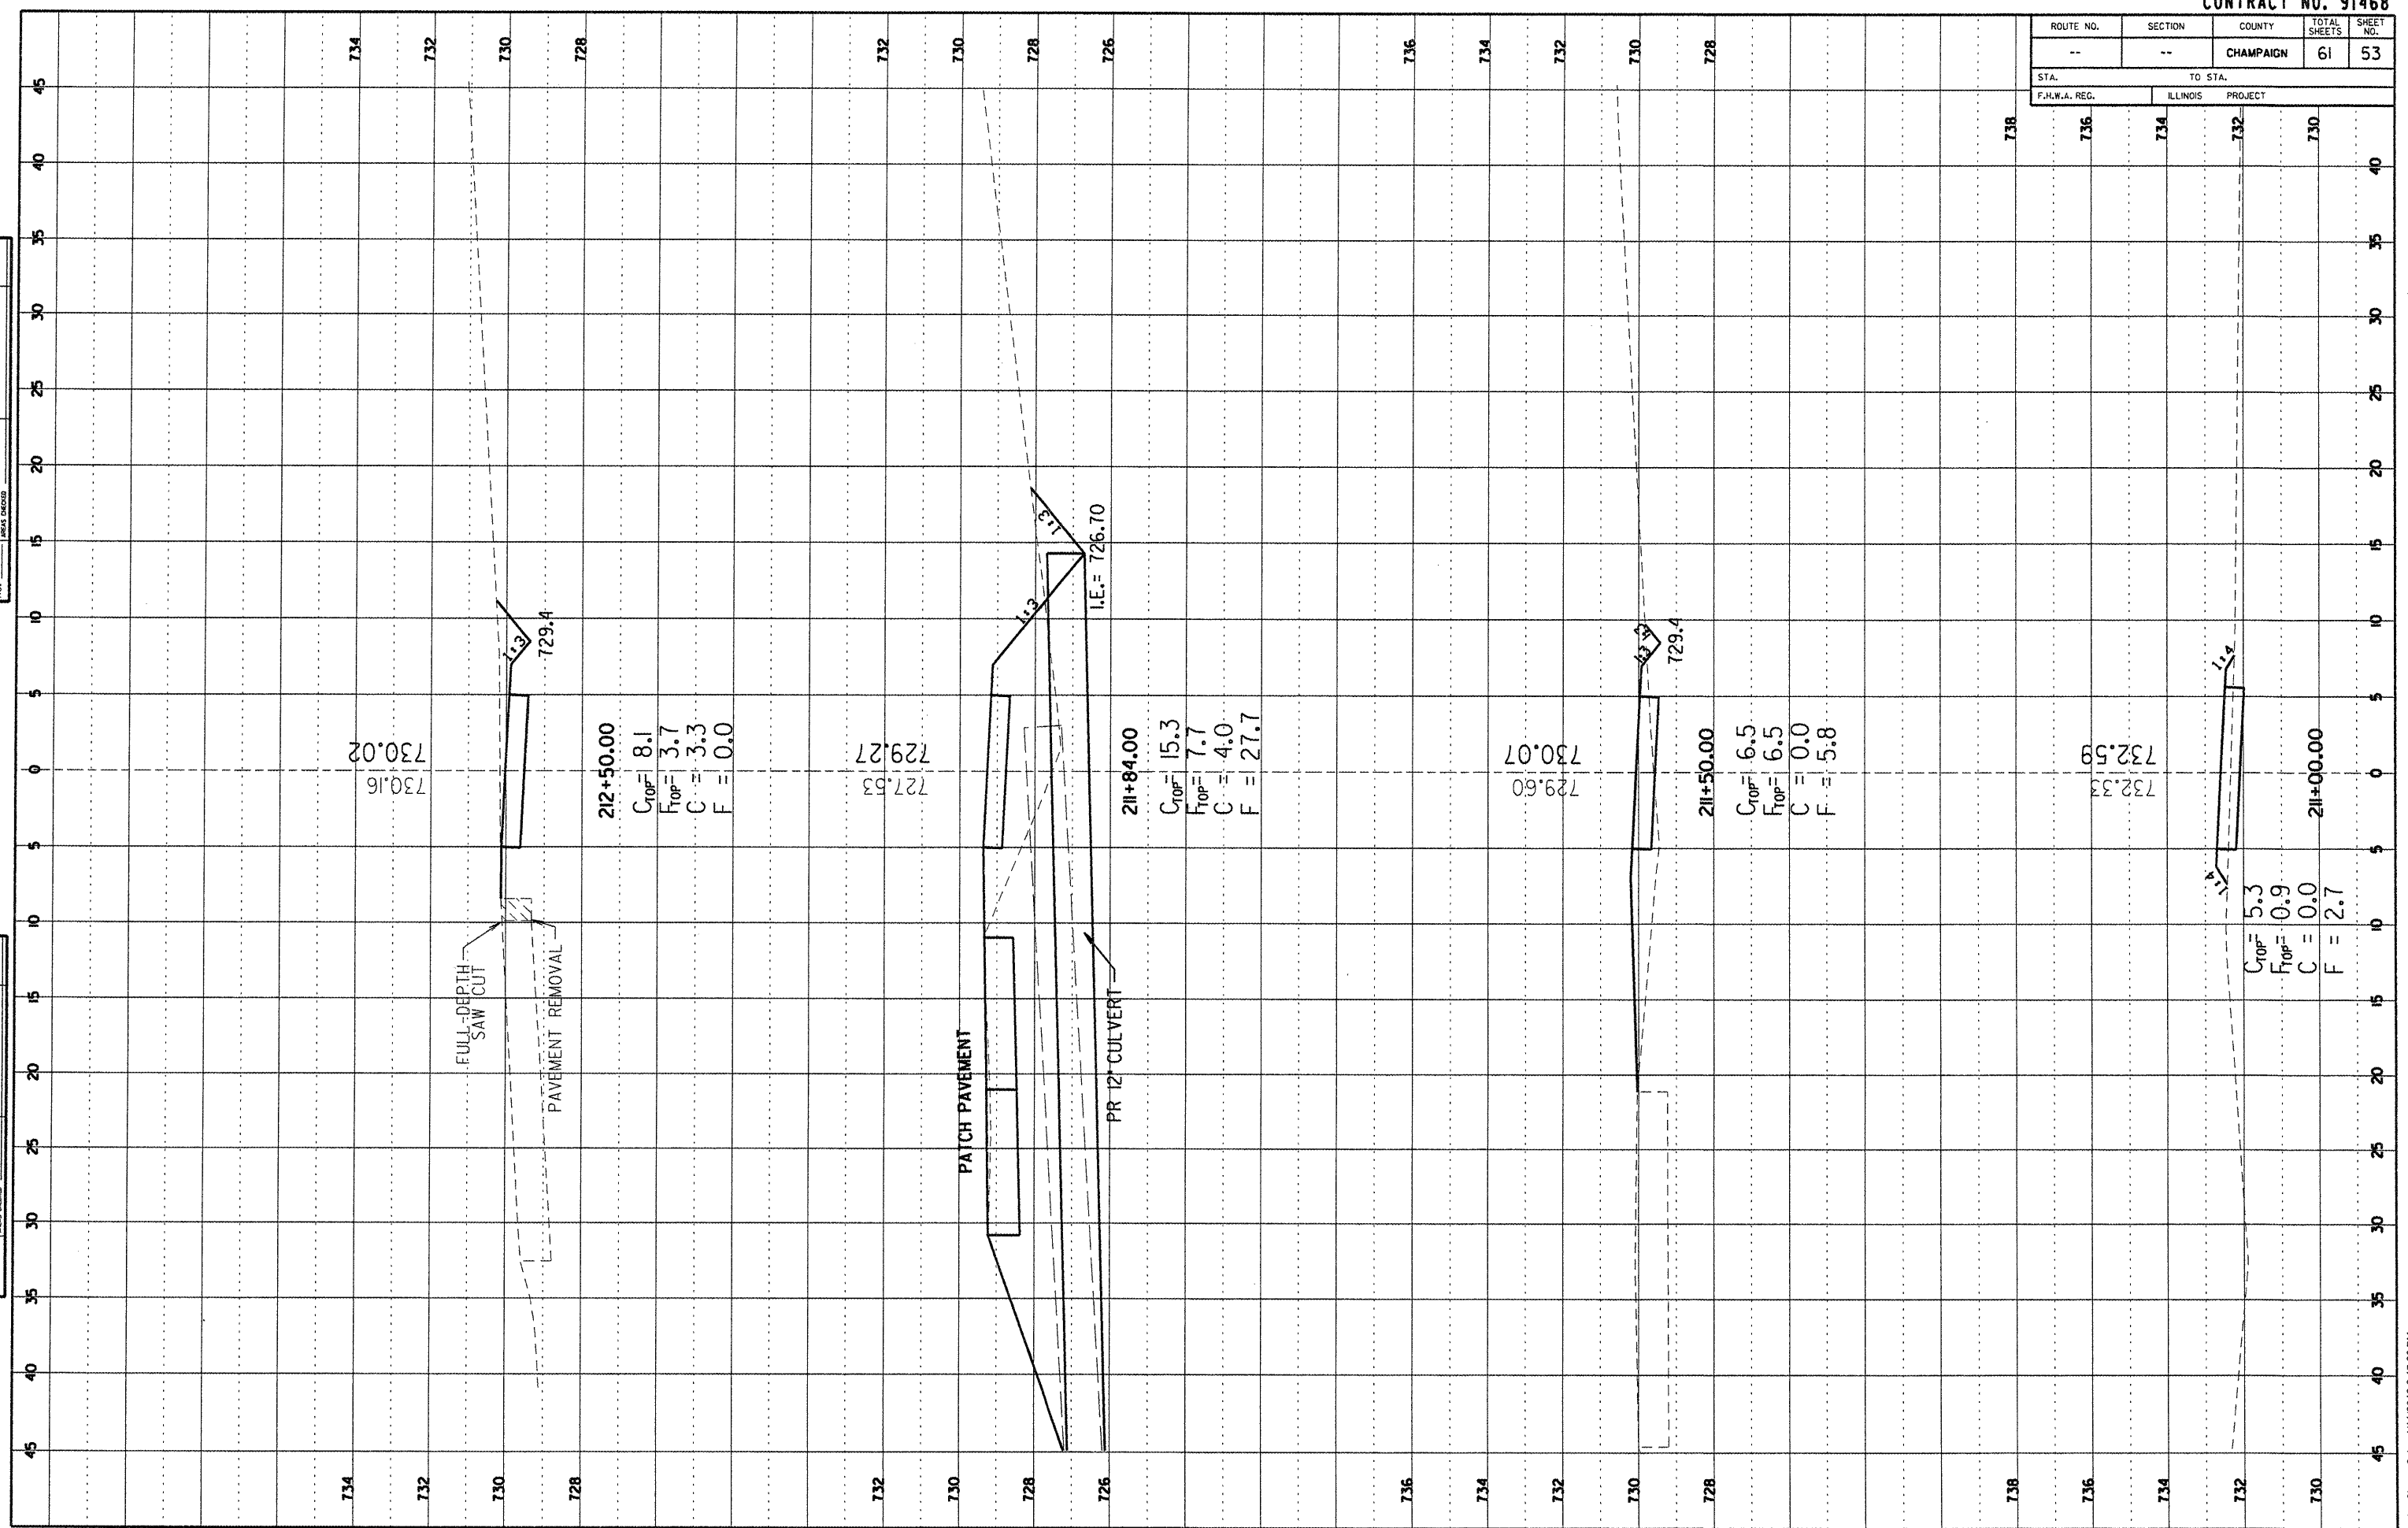

Cross Section Sheets 2.dgn 1/11/2012 2:17:26 PM