

ROUTE NO.	SECTION	COUNTY	TOTAL SHEETS	SHEET NO.
--	--	CHAMPAIGN	61	57
STA.		TO STA.		
F.H.W.A. REG.		ILLINOIS PROJECT		
678	676	674	672	

FINAL SURVEY

DATE: _____ BY: _____

NO. _____

NOTE BOOK NO. _____

PLANTER _____

TEMPLATE _____

AREAS _____

AREAS ENCLOSED _____

ORIGINAL SURVEY

DATE: _____ BY: _____

NO. _____


NOTE BOOK NO. _____

PLANTER _____

TEMPLATE _____

AREAS _____

AREAS ENCLOSED _____

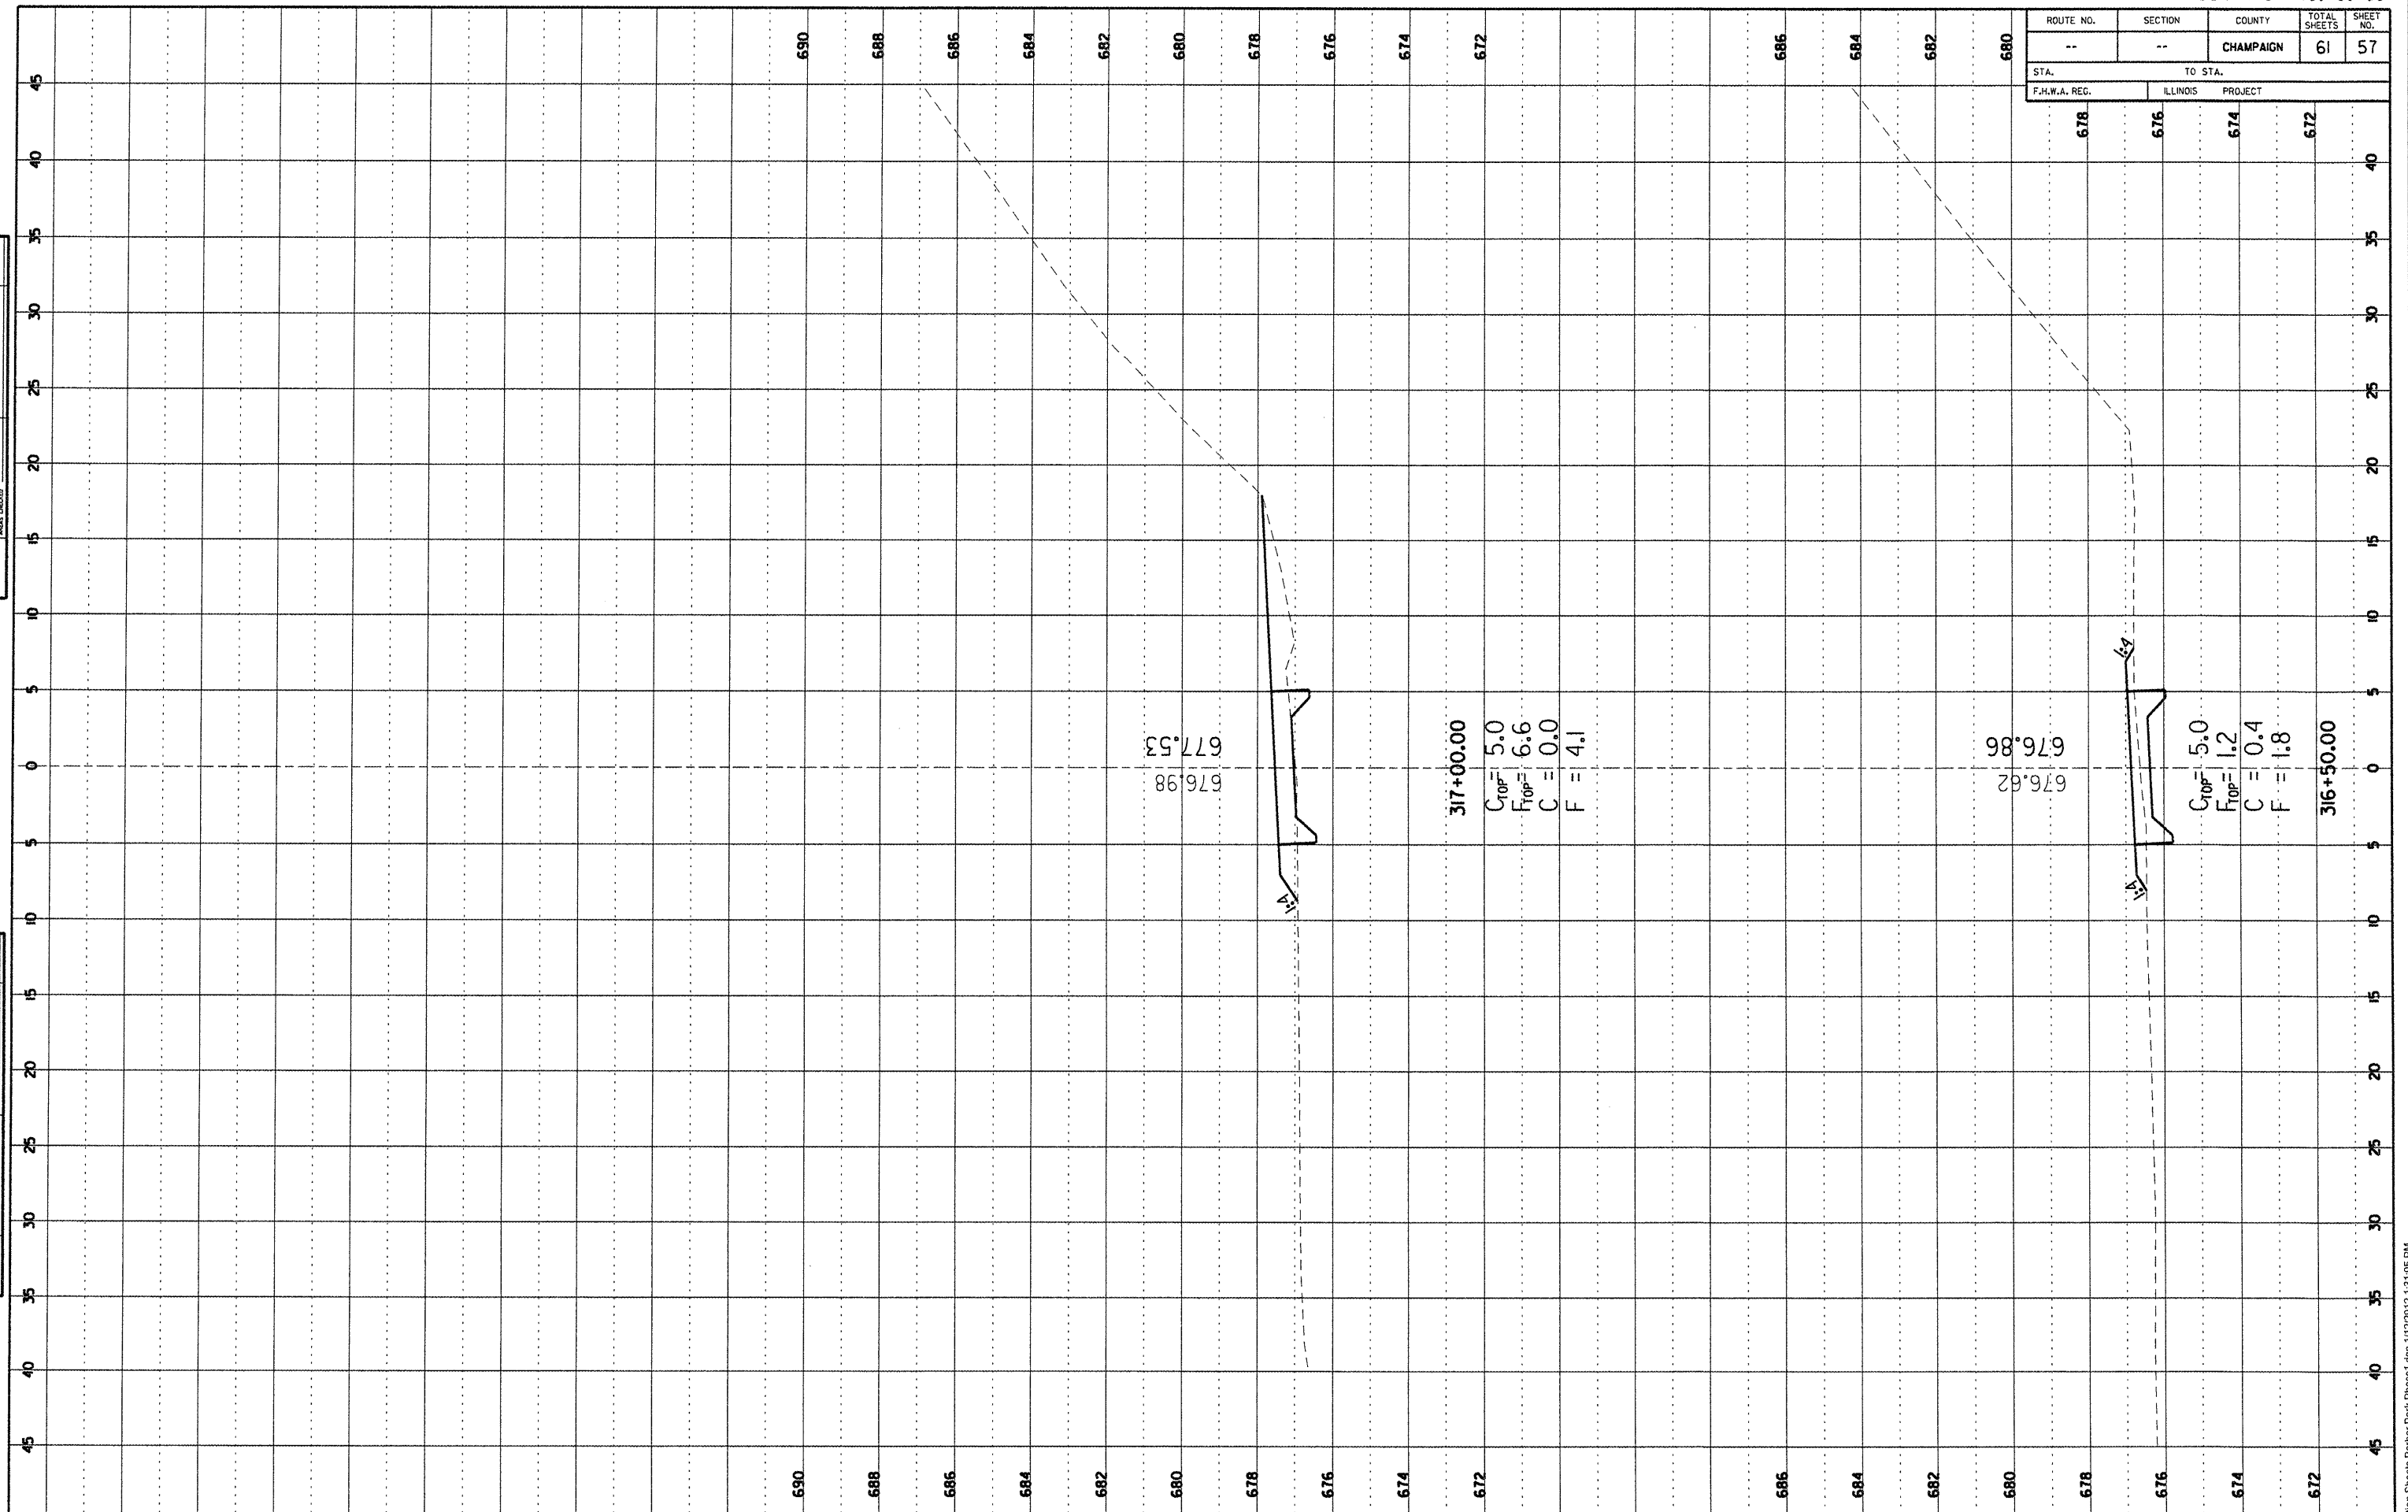

676.98
677.53

317+00.00
C_{Top} = 5.0
F_{Top} = 6.6
C = 0.0
F = 4.1

676.62
676.86

316+50.00
C_{Top} = 5.0
F_{Top} = 1.2
C = 0.4
F = 1.8

Cross Section Sheets Barber Park Phase 1.dgn 1/12/2012 1:31:05 PM