


DATE \_\_\_\_\_ BY \_\_\_\_\_  
 SURVEYED \_\_\_\_\_  
 ORIGINAL SURVEY \_\_\_\_\_  
 NOTE BOOK \_\_\_\_\_  
 TEMPLATE \_\_\_\_\_  
 AREAS CHECKED \_\_\_\_\_  
 NO. \_\_\_\_\_

DATE \_\_\_\_\_ BY \_\_\_\_\_  
 SURVEYED \_\_\_\_\_  
 ORIGINAL SURVEY \_\_\_\_\_  
 NOTE BOOK \_\_\_\_\_  
 TEMPLATE \_\_\_\_\_  
 AREAS CHECKED \_\_\_\_\_  
 NO. \_\_\_\_\_

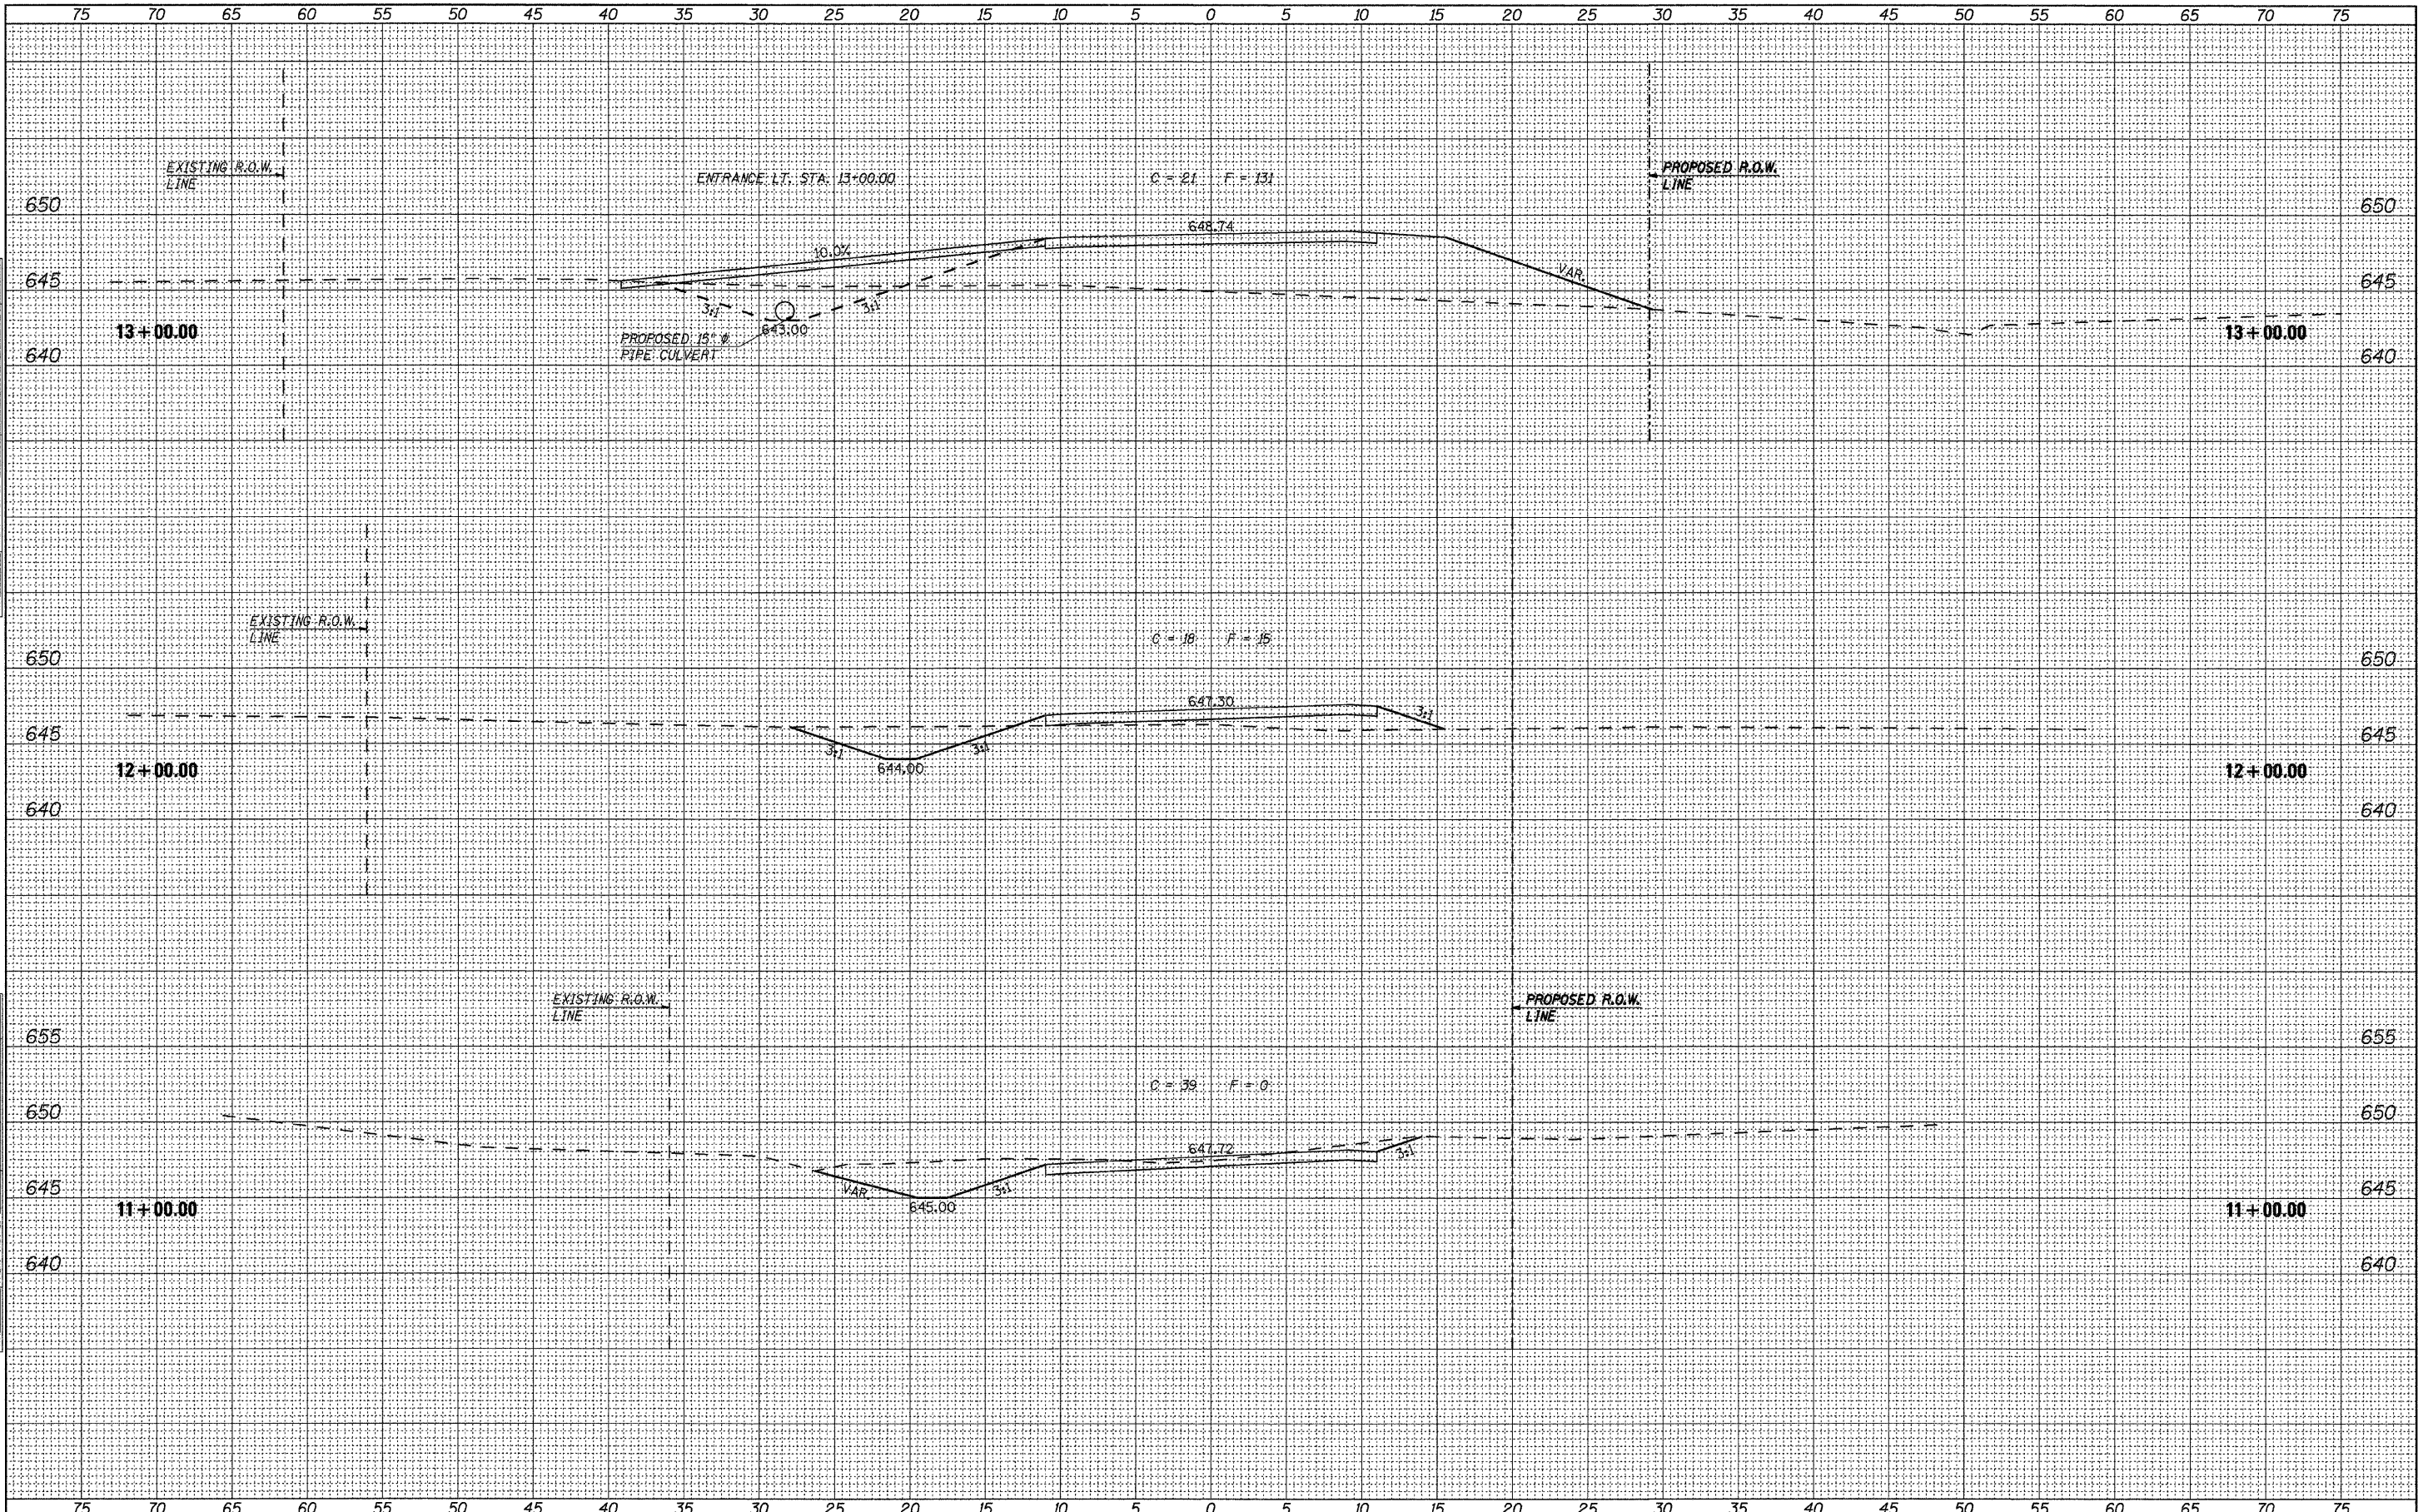

FILE NAME = 11-540\_XS-SHEETS.DGN  
 DESIGNED - G.J.C.  
 PLOTTED BY = S.A.P.  
 CHECKED BY = G.J.C.  
 PLT DATE = 03/18/10

DESIGNED - G.J.C.  
 DRAWN - S.A.P.  
 CHECKED - J.A.M.  
 DATE - 01/06/12

4440 ASH GROVE  
 SPRINGFIELD, IL 62711  
 (217) 793-8600  
 www.fehr-graham.com



**FEHR-GRAHAM & ASSOCIATES, LLC**  
 ENGINEERING AND SCIENCE CONSULTANTS  
 FREEPORT, IL. ROCKFORD, IL. ROCHELLE, IL. MONROE, WI. SPRINGFIELD, IL.

**ROADWAY CROSS SECTIONS - T.R. 151**

TWP. RTE.	SECTION	COUNTY	TOTAL SHEETS	SHEET NO.
151	07-02122-01-BR	DOUGLAS	23	18
ILLINOIS			CONTRACT NO. 91473	
BOURBON ROAD DISTRICT				

STA. 11+00.00 TO STA. 13+00.00