


DATE	
BY	
FINAL SURVEY	
REVISIONS	
PLOTTED	
TEMPLATE	
NOTE BOOK	
AREAS CHECKED	
NO.	

DATE	
BY	
ORIGINAL SURVEY	
REVISIONS	
PLOTTED	
TEMPLATE	
NOTE BOOK	
AREAS CHECKED	
NO.	

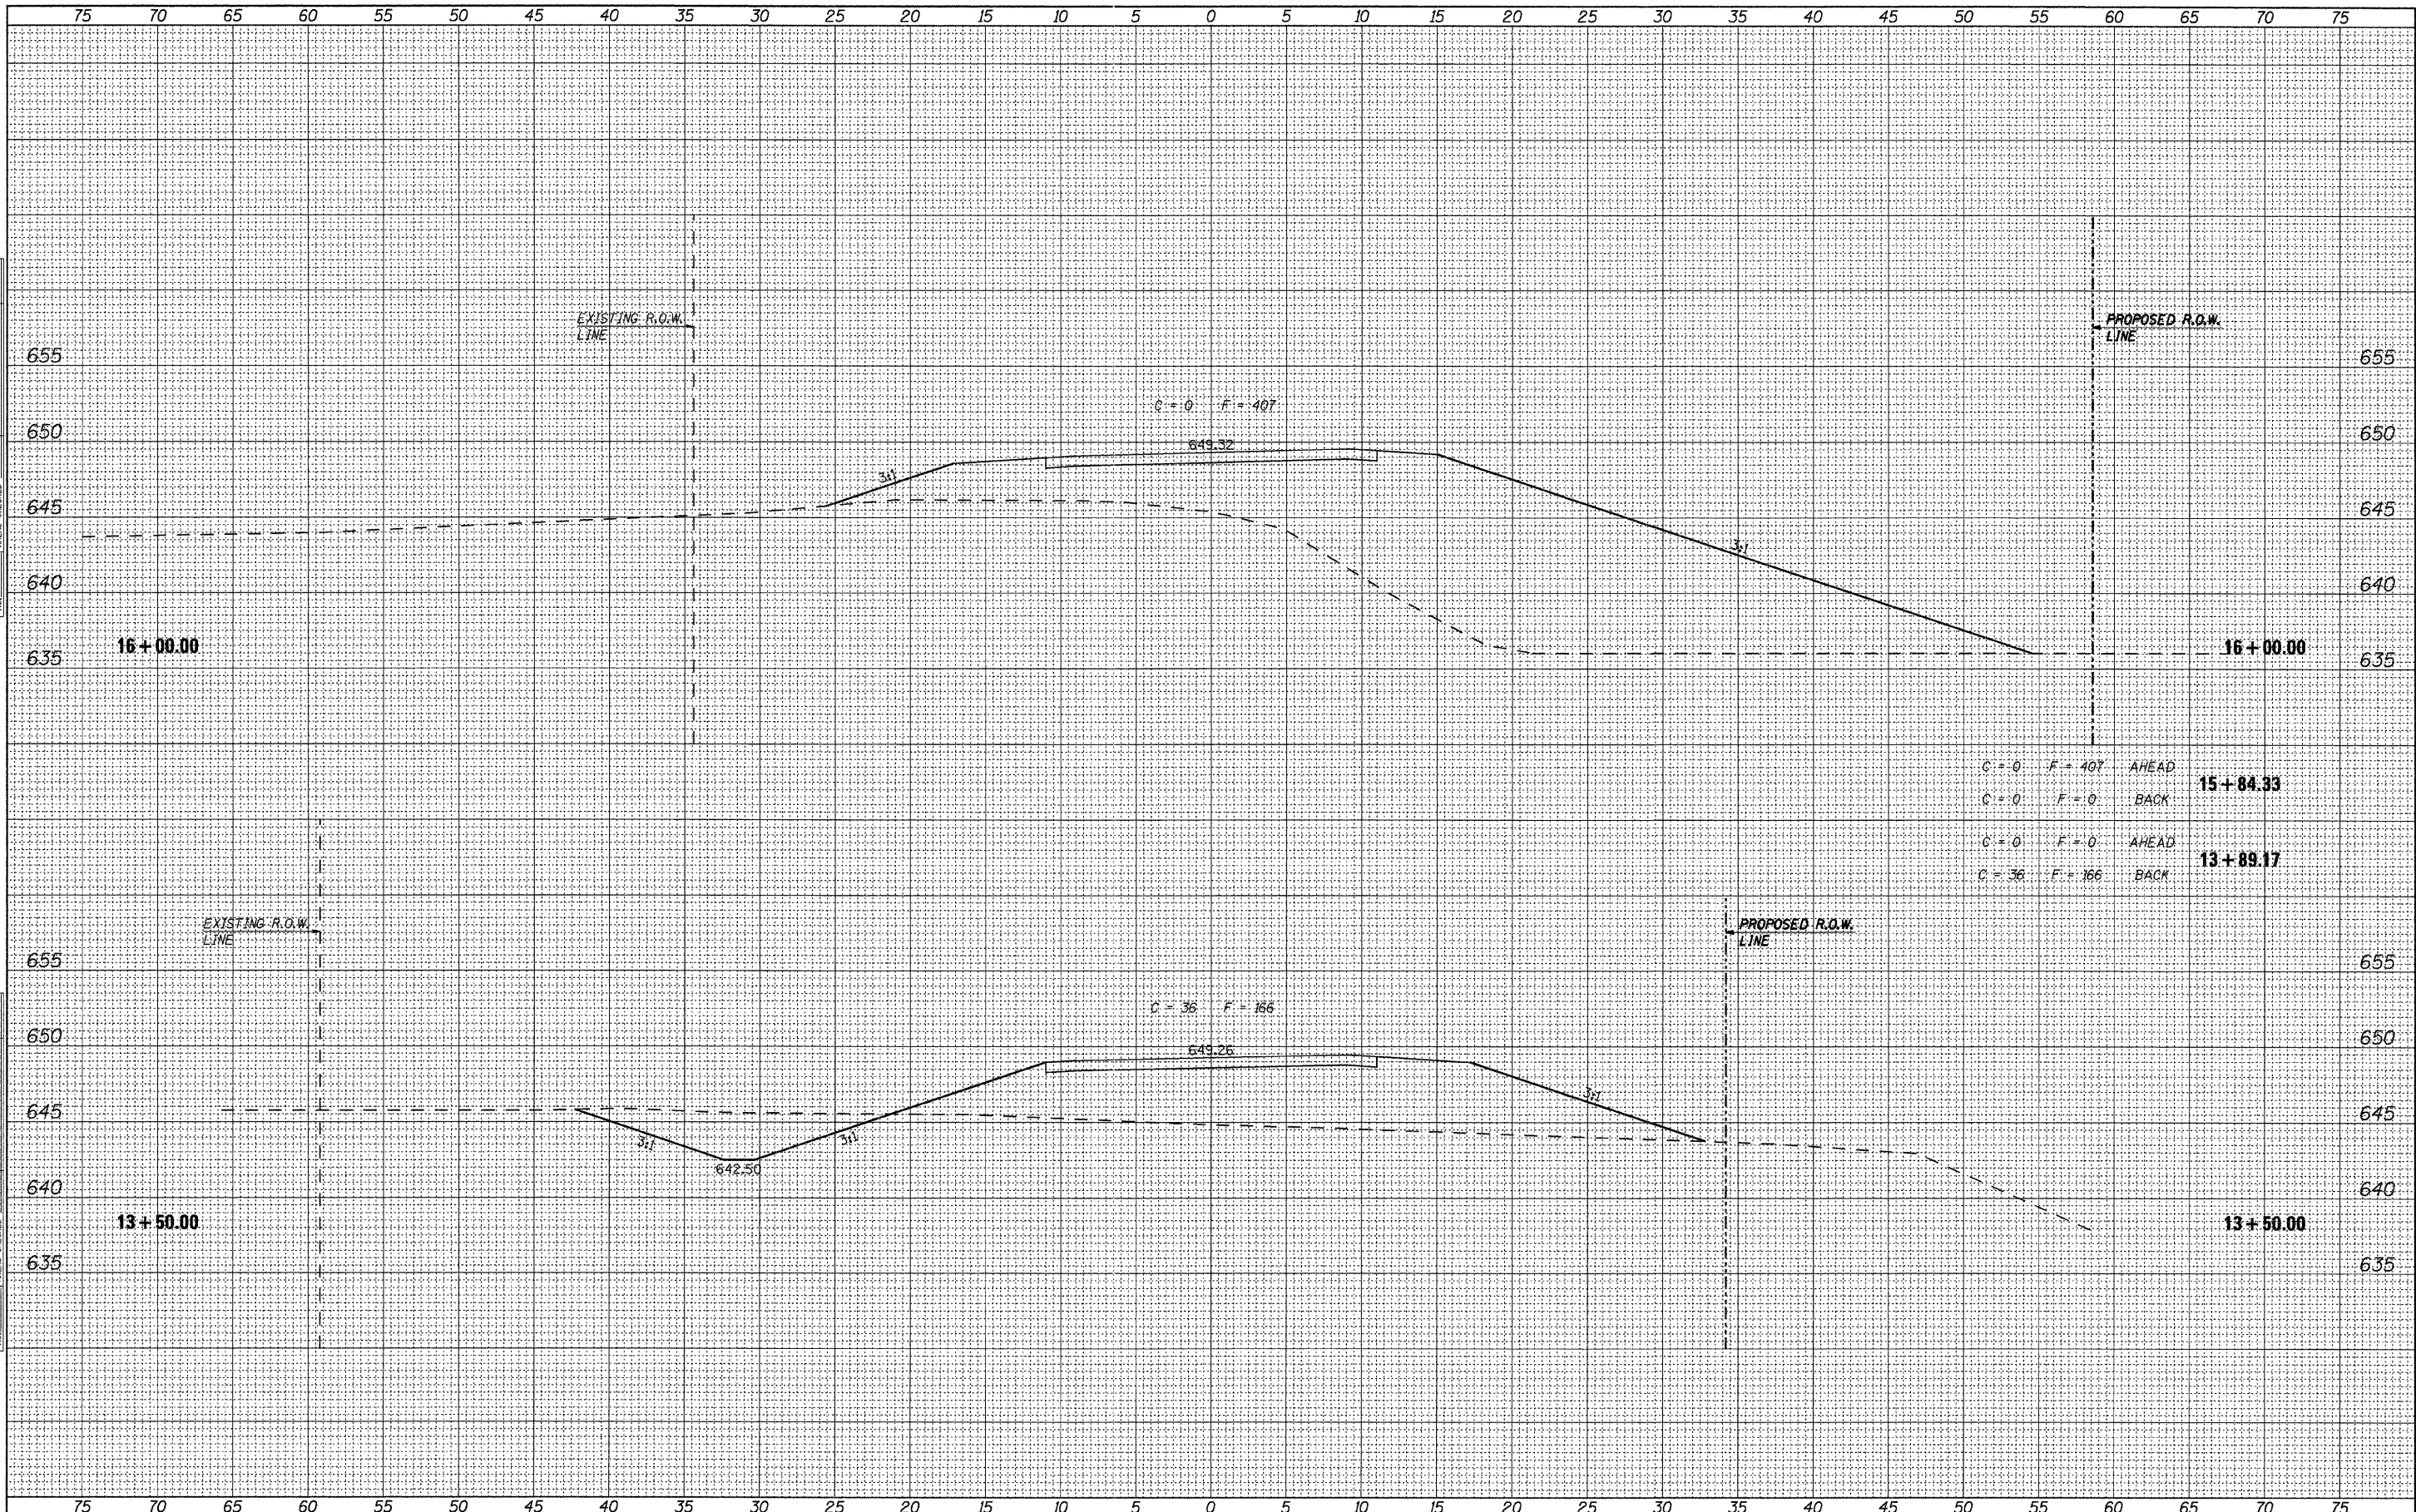


FILE NAME = 11-540.XS-SHEETS.DWG
 PLOTTED BY = S.A.P.
 CHECKED BY = G.J.C.
 PLOT DATE = 03/18/10

DESIGNED - G.J.C.
 DRAWN - S.A.P.
 CHECKED - J.A.M.
 DATE - 01/06/12

REVISED -
 REVISED -
 REVISED -
 REVISED -

4440 ASH GROVE
 SPRINGFIELD, IL. 62711
 (217) 793-8600
 www.fehr-graham.com

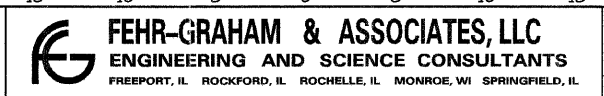

ROADWAY CROSS SECTIONS - T.R. 151
 STA. 13+50.00 TO STA. 16+00.00

TWP. RTE.	SECTION	COUNTY	TOTAL SHEETS	SHEET NO.
151	07-02122-01-BR	DOUGLAS	23	19
ILLINOIS			CONTRACT NO. 91473	
BOURBON ROAD DISTRICT				