


DATE	
BY	
DESIGNED	
PLOTTED	
TEMPLATE	
AREAS	
CHECKED	
NO.	

DATE	
BY	
DESIGNED	
PLOTTED	
TEMPLATE	
AREAS	
CHECKED	
NO.	

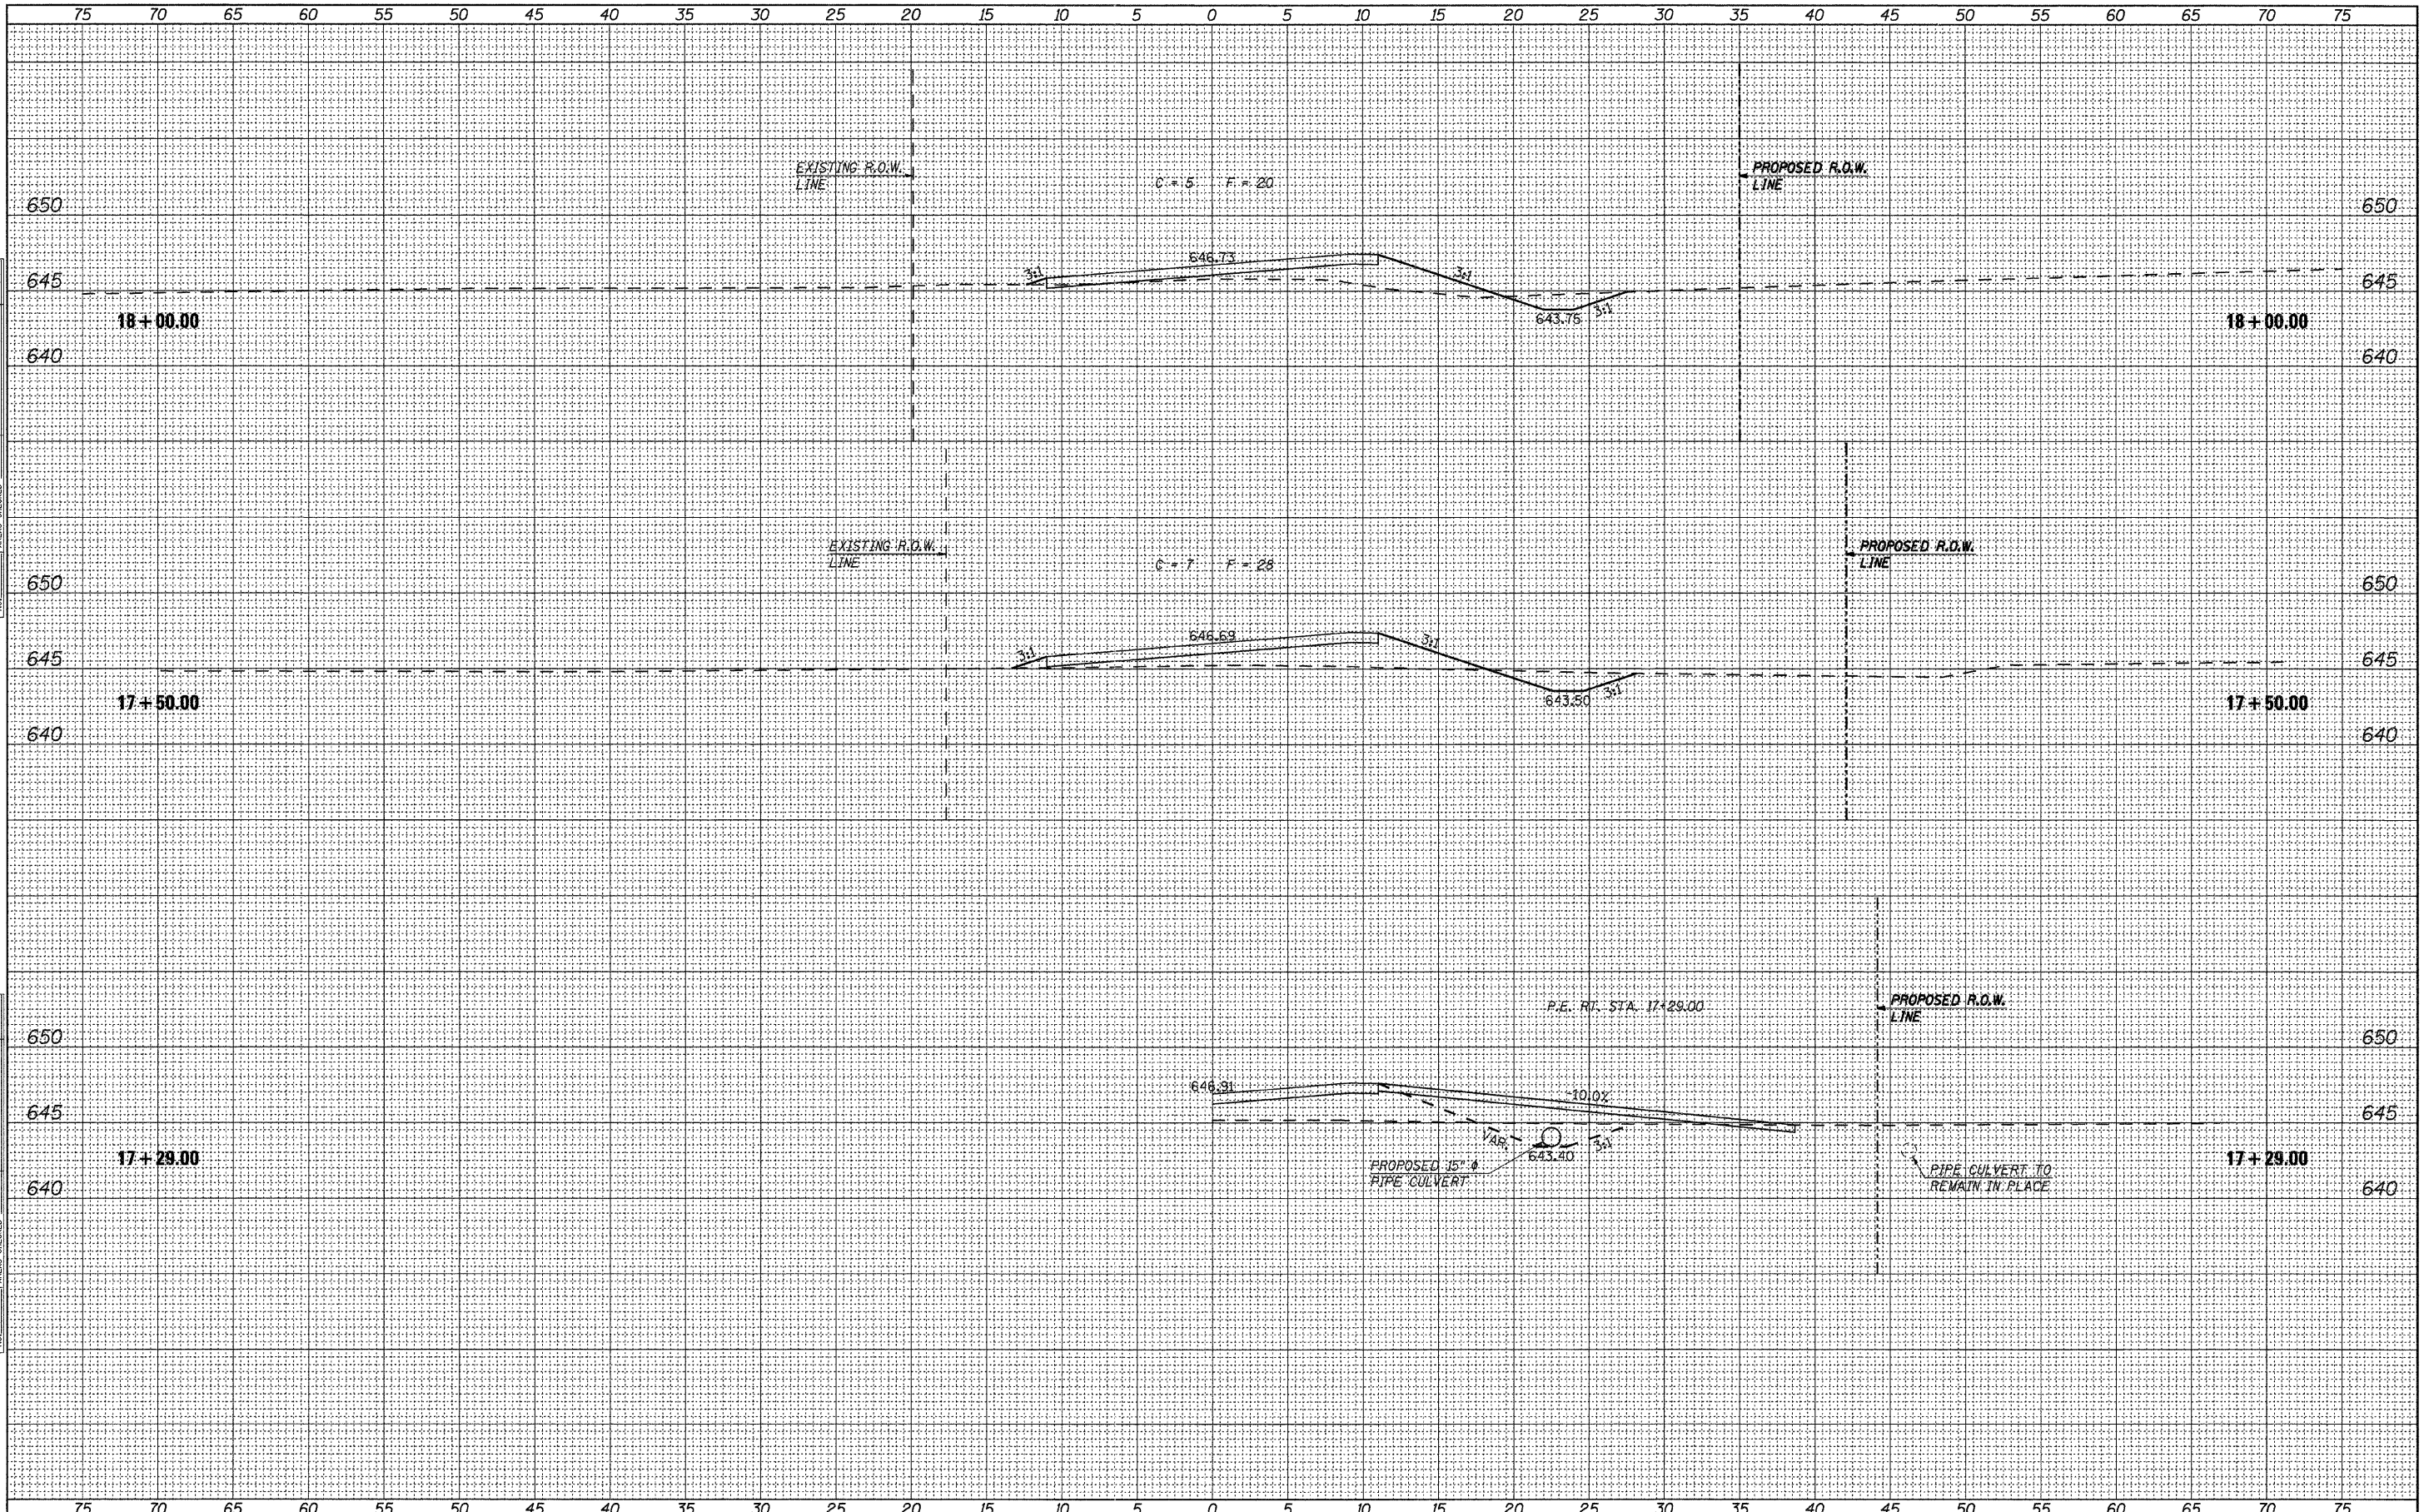

FILE NAME = 11-540.XS-SHEETS.DGN	DESIGNED - G.J.C.	REVISED -	4440 ASH GROVE SPRINGFIELD, IL. 62711 (217) 793-8600 www.fehr-graham.com	FEHR-GRAHAM & ASSOCIATES, LLC ENGINEERING AND SCIENCE CONSULTANTS FREEPORT, IL. ROCKFORD, IL. ROCHELLE, IL. MONROE, WI. SPRINGFIELD, IL.	ROADWAY CROSS SECTIONS - T.R. 151		TWP. RTE.	SECTION	COUNTY	TOTAL SHEETS	SHEET NO.
PLOTTED BY = S.A.P.	DRAWN - S.A.P.	REVISED -			151	07-02122-01-BR	DOUGLAS	23	21		
CHECKED BY = G.J.C.	CHECKED - J.A.M.	REVISED -			STA. 17+29.00 TO STA. 18+00.00		CONTRACT NO. 91473				
PLT DATE = 03/18/10	DATE - 01/06/12	REVISED -			ILLINOIS		BOURBON ROAD DISTRICT				