


DATE	
BY	
DESIGNED	
PLOTTED	
TEMPLATE	
AREAS	
CHECKED	
NO.	

DATE	
BY	
DESIGNED	
PLOTTED	
TEMPLATE	
AREAS	
CHECKED	
NO.	

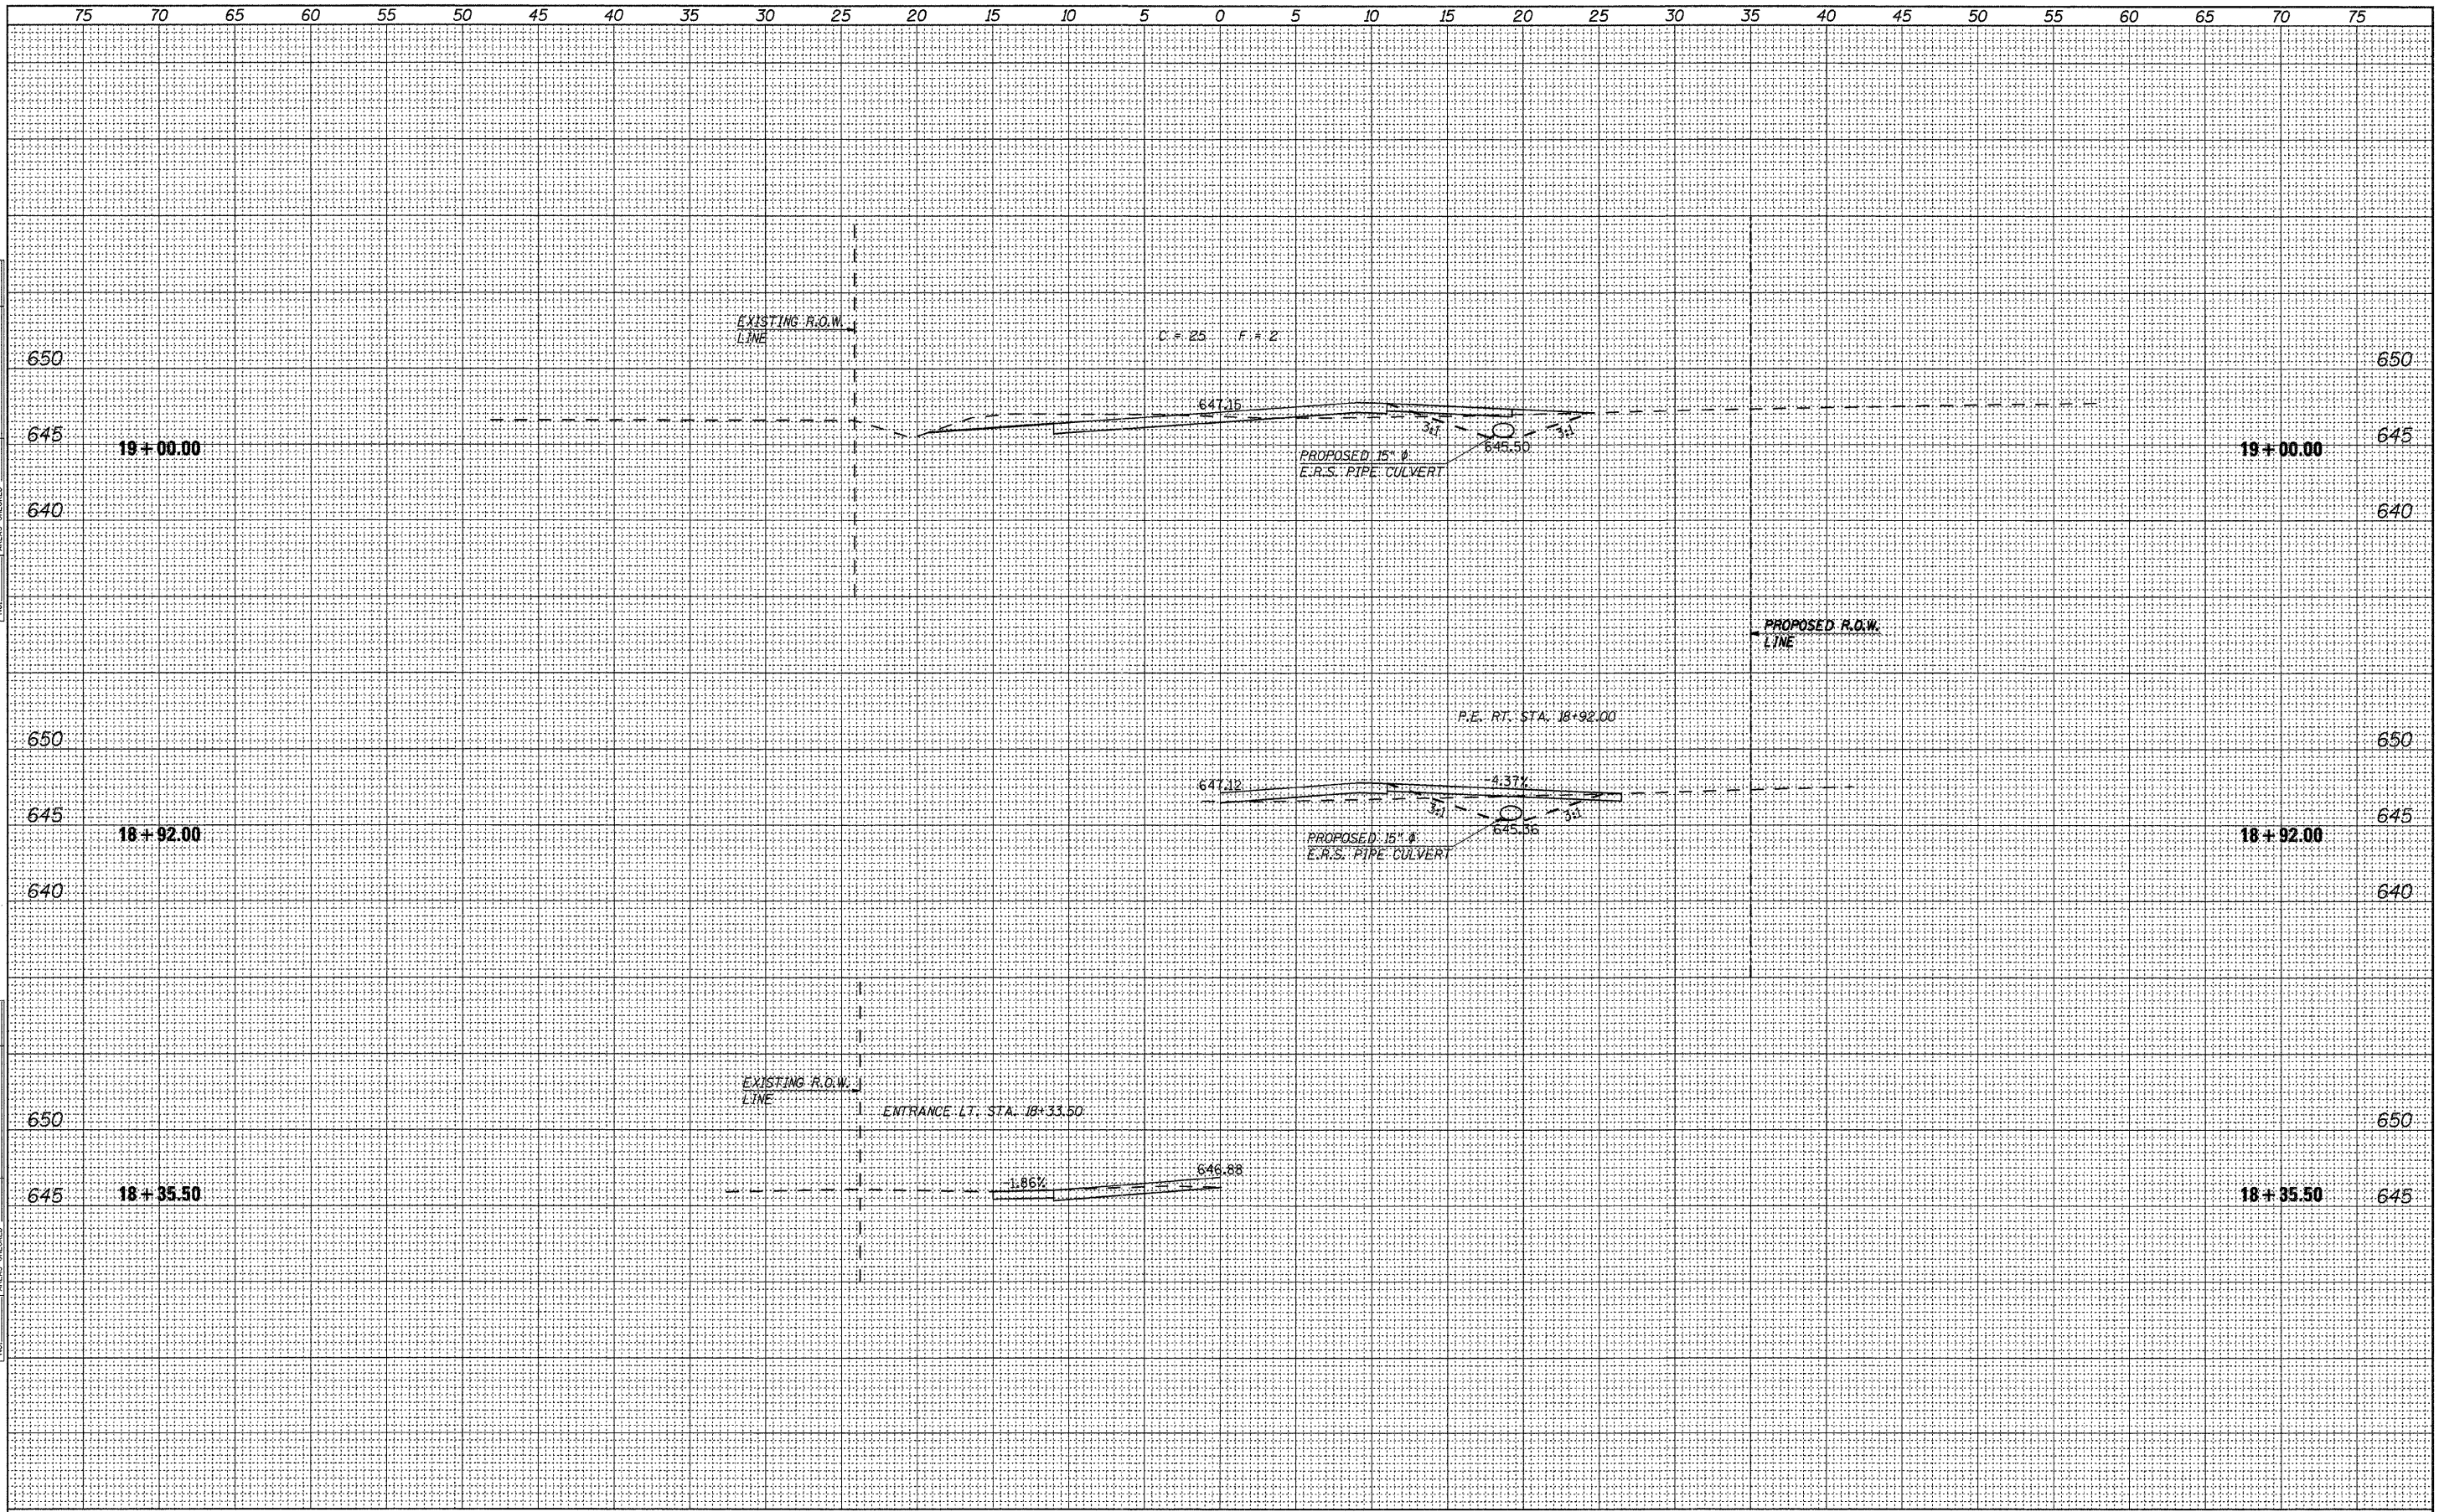

FILE NAME = 11-540.XS-SHEETS.DGN	DESIGNED - G.J.C.	REVISED -
PLOTTED BY = S.A.P.	DRAWN - S.A.P.	REVISED -
CHECKED BY = G.J.C.	CHECKED - J.A.M.	REVISED -
PLOT DATE = 03/18/10	DATE - 01/06/12	REVISED -

4440 ASH GROVE
 SPRINGFIELD, IL 62711
 (217) 793-8600
 www.fehr-graham.com



ROADWAY CROSS SECTIONS - T.R. 151

TWP. RTE.	SECTION	COUNTY	TOTAL SHEETS	SHEET NO.
151	07-02122-01-BR	DOUGLAS	23	22
CONTRACT NO. 91473			ILLINOIS	
BOURBON ROAD DISTRICT				

STA. 18+35.50 TO STA. 19+00.00