


FINAL SURVEY	SURVEYED	DATE
NOTE BOOK	PLOTTED	
NO.	TEMPLATE	
	AREAS CHECKED	

ORIGINAL SURVEY	SURVEYED	DATE
NOTE BOOK	PLOTTED	
NO.	TEMPLATE	
	AREAS CHECKED	

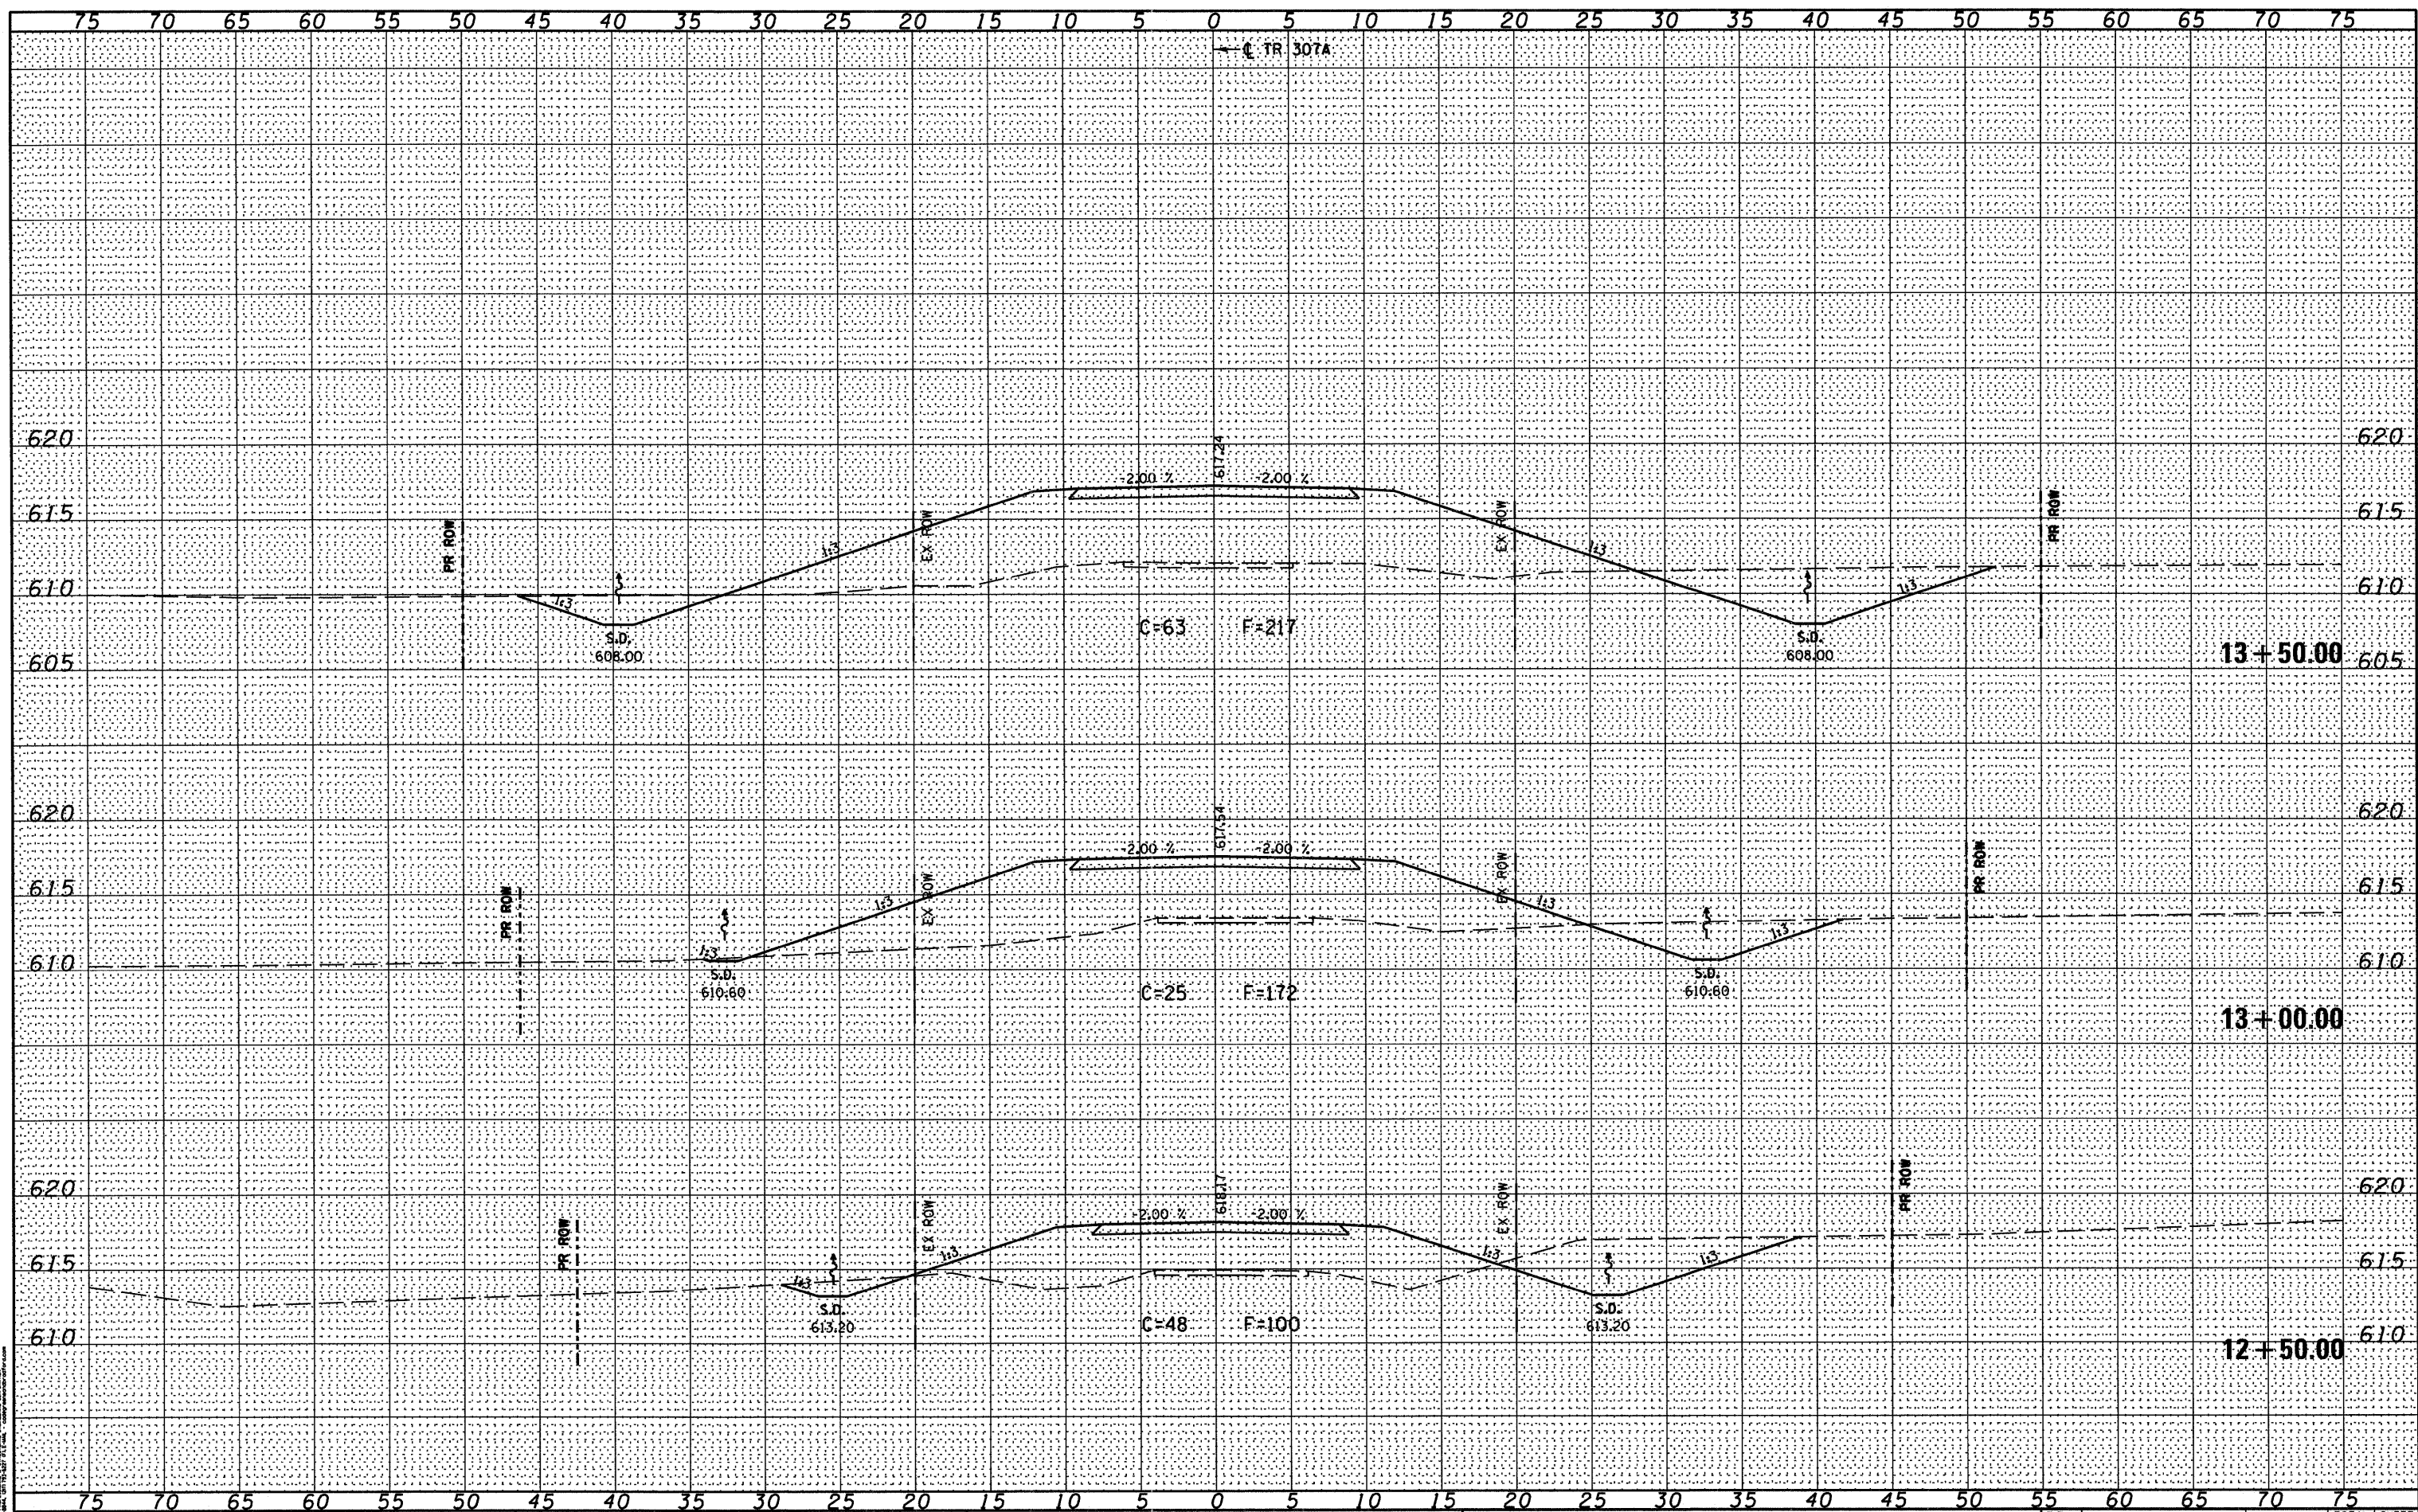

FILE NAME = J:\09029\CADD\CADsheets\09029-sht-xssht.dgn  
 USER NAME = emandah  
 PLOT SCALE = 10.0000' / 1" = 100  
 PLOT DATE = 5/3/2011  
 G&B PROJECT: 09029  
 PLOT DRIVER = V8\_PDF.pltcf9

DESIGNED - WCB	REVISED -
DRAWN - MDS	REVISED -
CHECKED - WCB	REVISED -
DATE - 5/4/09	REVISED -

STATE OF ILLINOIS  
 DEPARTMENT OF TRANSPORTATION

TR 307A - CROSS SECTIONS  
 SCALE: 1" = 5'  
 SHEET NO. 2 OF 8 SHEETS  
 STA. 12+50.00 TO STA. 13+50.00

T.R. RTE.	SECTION	COUNTY	TOTAL SHEETS	SHEET NO.
307A	08-04118-00-BR	CHRISTIAN	26	20
FED. ROAD DIST. NO. ILLINOIS FED. AID PROJECT BROS-0021 (178)			CONTRACT NO. 93567	