


DATE	
BY	
FINAL SURVEY	
SURVEYED	
PLOTTED	
TEMPLATE	
NOTE BOOK	
AREAS CHECKED	
AREAS CHECKED	

DATE	
BY	
ORIGINAL SURVEY	
SURVEYED	
PLOTTED	
TEMPLATE	
NOTE BOOK	
AREAS CHECKED	
AREAS CHECKED	

GREENE & BRAIDWOOD, INC.  
 1000 N. WASHINGTON ST., SUITE 200  
 CHICAGO, ILLINOIS 60610  
 TEL: (312) 467-1000  
 FAX: (312) 467-1001  
 WWW.GREENEANDBRAIDWOOD.COM

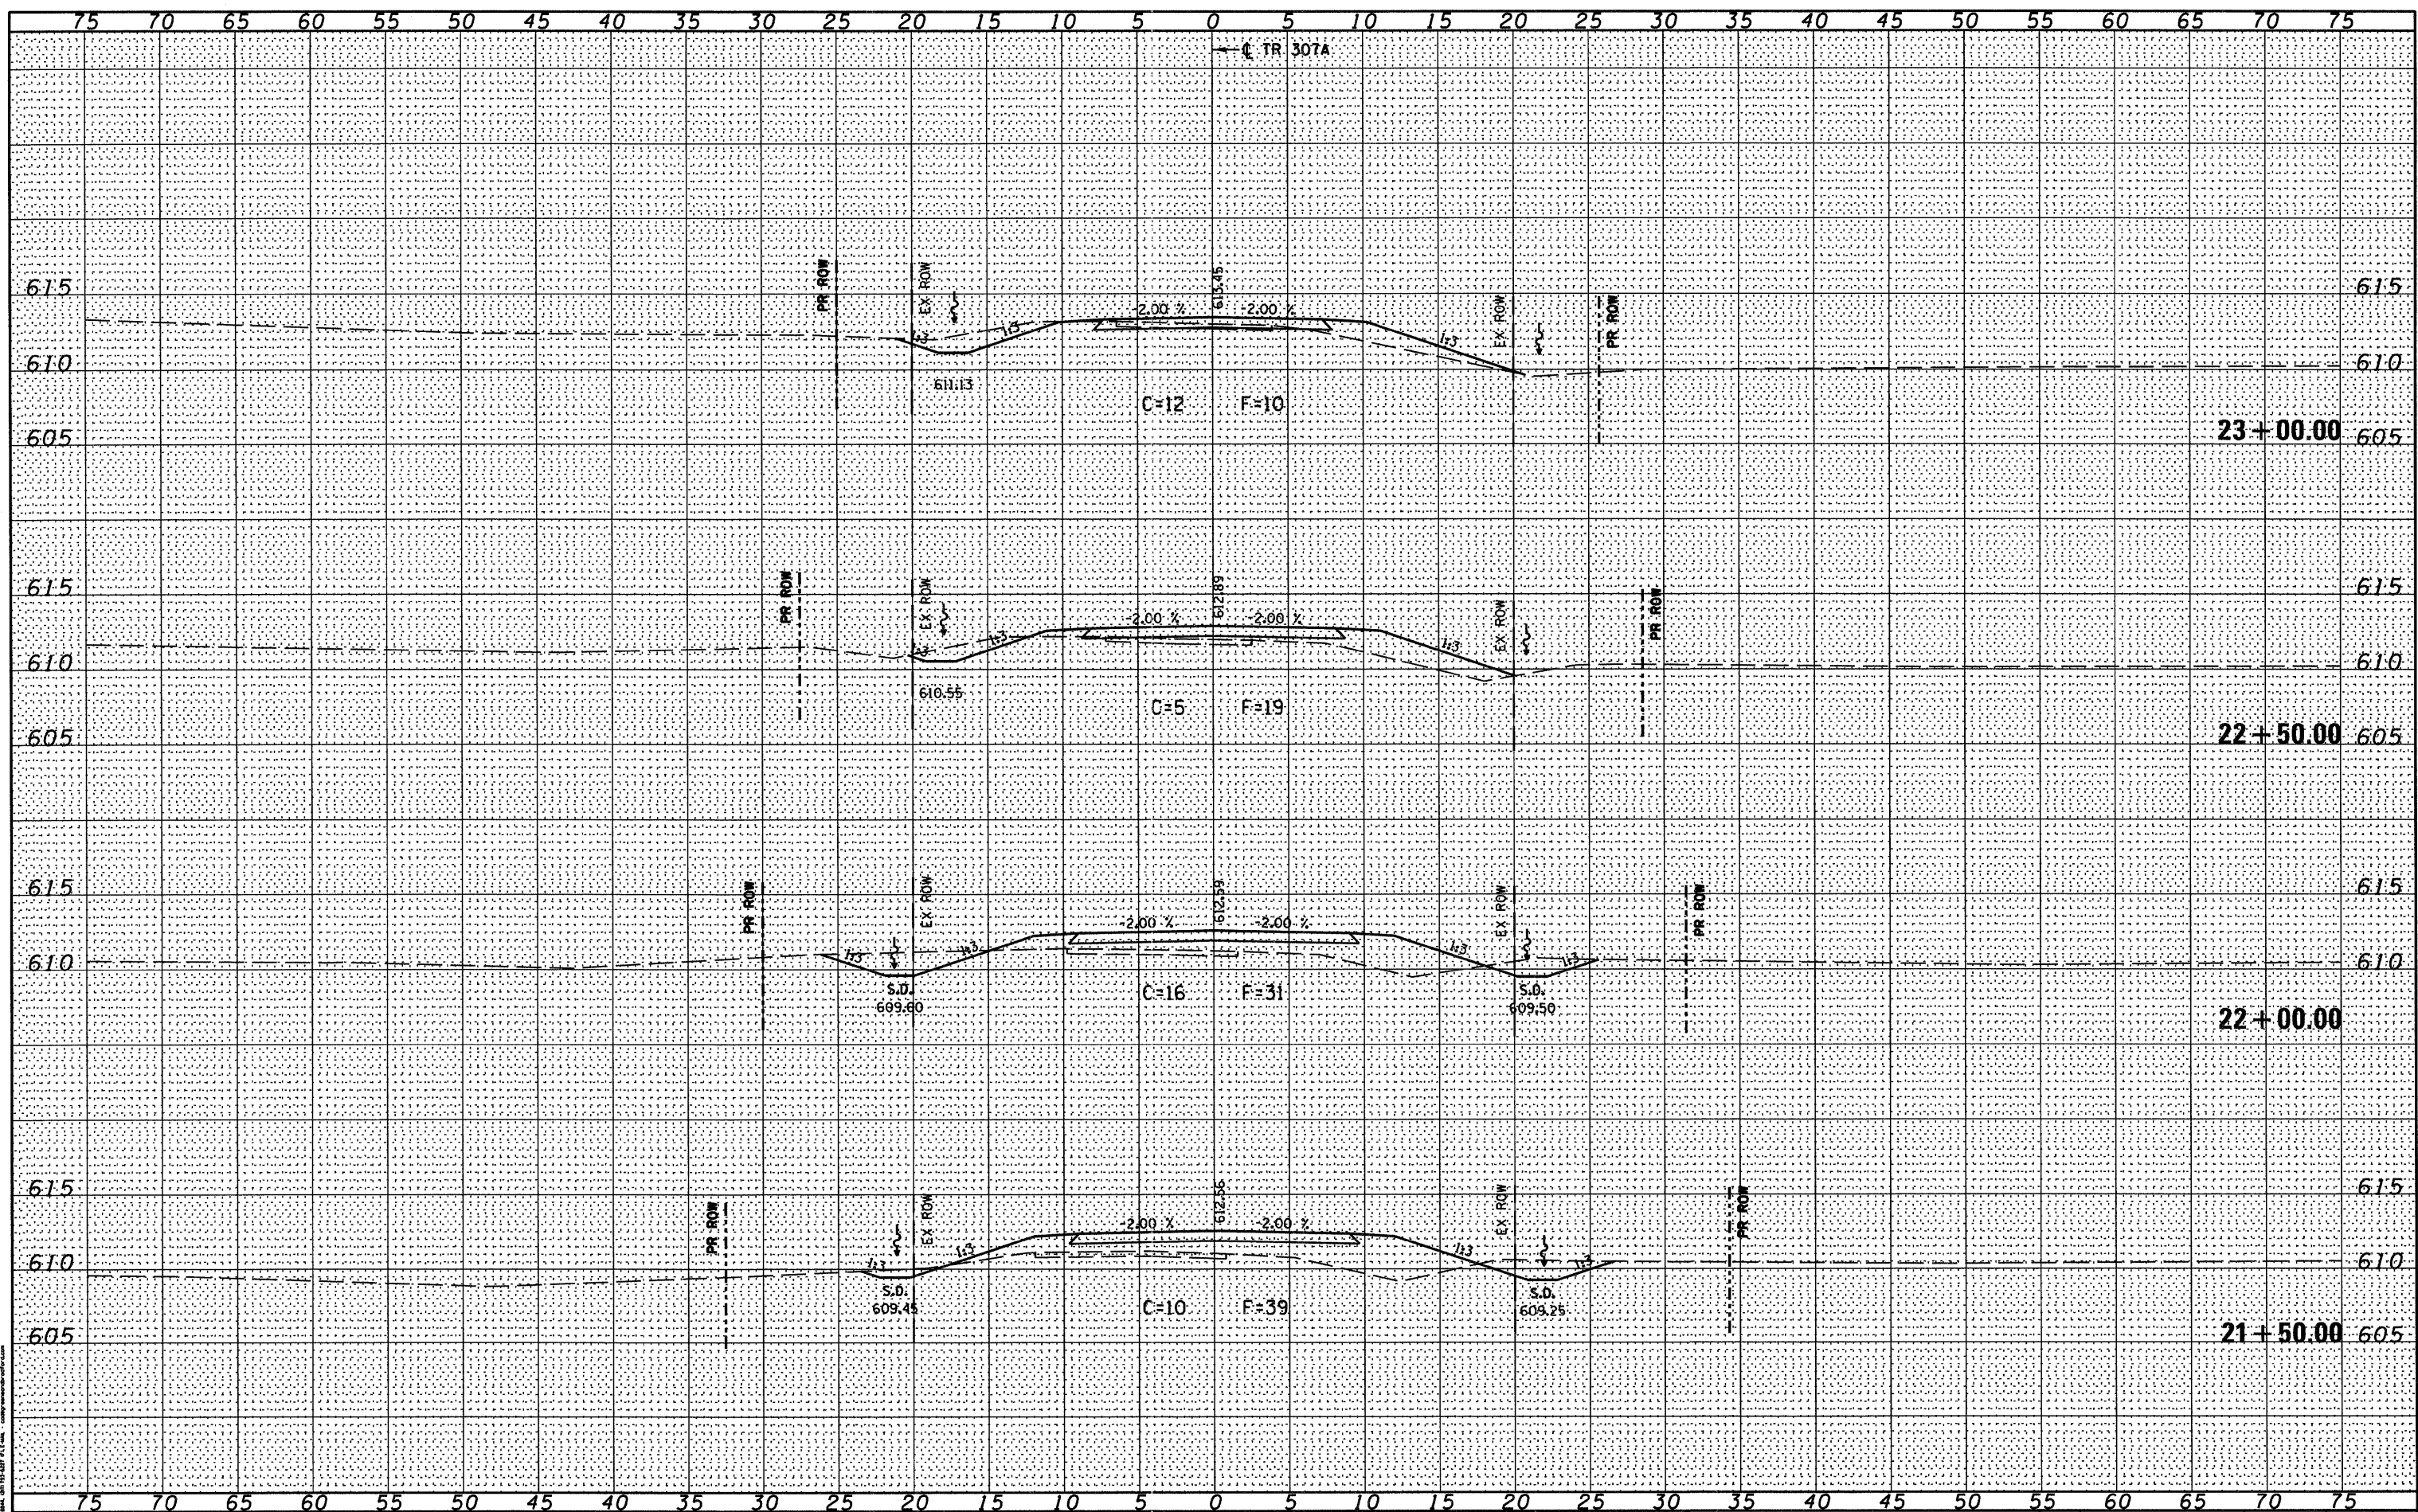

FILE NAME = J:\09029\CADD\CAD\sheets\09029-sht-xsst.dgn  
 G&B PROJECT: 09029  
 PLOT DRIVER = V8L\_PDF.pltcf9

USER NAME = amandah	DESIGNED - WCB	REVISED -
PLOT SCALE = 10.0000' / 1" =	DRAWN - MDS	REVISED -
PLOT DATE = 5/3/2011	CHECKED - WCB	REVISED -
	DATE - 5/4/09	REVISED -

STATE OF ILLINOIS  
 DEPARTMENT OF TRANSPORTATION

TR 307A - CROSS SECTIONS  
 SCALE: 1" = 5'  
 SHEET NO. 7 OF 8 SHEETS  
 STA. 21+50.00 TO STA. 23+00.00

T.R. RTE.	SECTION	COUNTY	TOTAL SHEETS	SHEET NO.
307A	08-04118-00-BR	CHRISTIAN	26	25
FED. ROAD DIST. NO. ILLINOIS			CONTRACT NO. 93567	
FED. AID PROJECT BROS-0021 (178)				