


Sta. 11+60, 11' Lt. Sta. 11+60, 11' Rt.

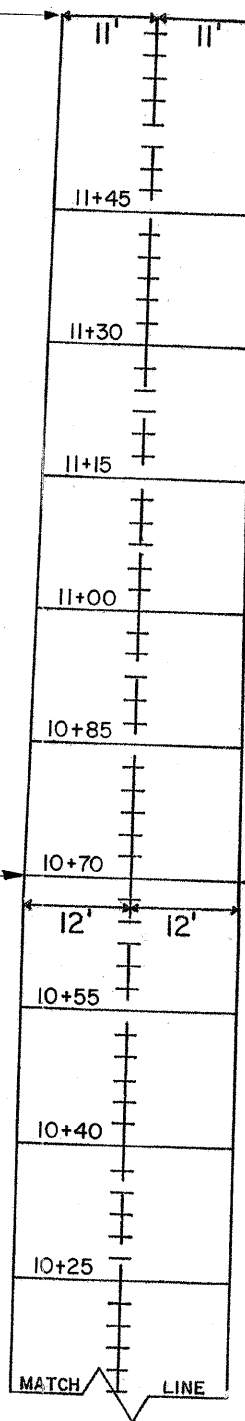

**ELEVATIONS
FAS - 656 (CH - 33)**


LT. ELEV.	LEFT O/S	STATION	CL. ELEV.	RT. O/S	RT. ELEV.
639.17	12.00	10 + 25	639.35	12.00	639.17
639.23	12.00	10 + 40	639.41	12.00	639.23
639.28	12.00	10 + 55	639.46	12.00	639.28
639.34	12.00	10 + 70	639.52	12.00	639.34
639.39	11.83	10 + 85	639.57	11.83	639.39
639.46	11.66	11 + 00	639.63	11.66	639.46
639.51	11.49	11 + 15	639.68	11.49	639.51
639.57	11.32	11 + 30	639.74	11.32	639.57
639.62	11.16	11 + 45	639.80	11.16	639.62
639.69	11.00	11 + 60	639.86	11.00	639.69

LEGEND

- Longitudinal Joint w/ 2'-6" No.6 Dowel Bars at 2'-6" Centers
- Contraction Joint w/ Dowels (Sawed)

Sta. 10+70, 12' Lt. Sta. 10+70, 12' Rt.

GUTTER OUTLET, SPECIAL DETAIL

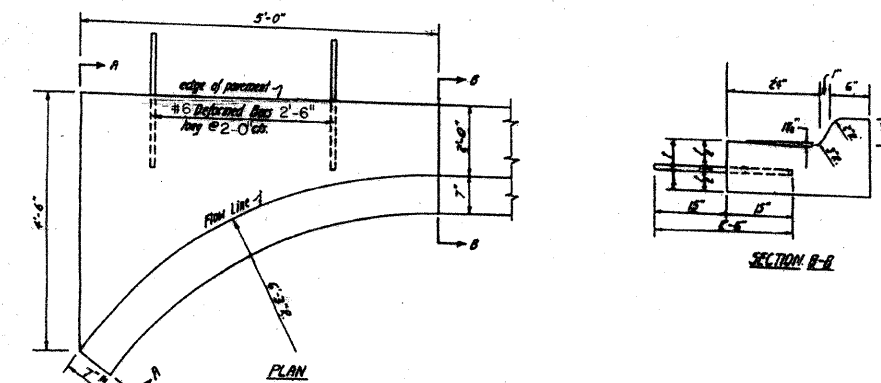

GUTTER OUTLET, SPECIAL SCHEDULE

STATION	O/S	QUANTITY
9+75	LT	1.0 EACH
9+75	RT	1.0 EACH
8+88	LT	1.0 EACH
8+88	RT	1.0 EACH
TOTAL		4.0 EACH

SCALE: 1"=10'

PAVEMENT DETAILS

SCALE:	APPROVED BY:	DRAWN BY: CML
DATE:	REVISION:	
DRAWING NUMBER:		