


CH. RTE.	SECTION	COUNTY	TOTAL SHEETS	SHEET NO.
33	09-00271-00-RS	SHELBY	62	26

STATION 61+00 TO STATION 67+00  
CONTRACT NUMBER: 95670

SCALE: 1"=20'

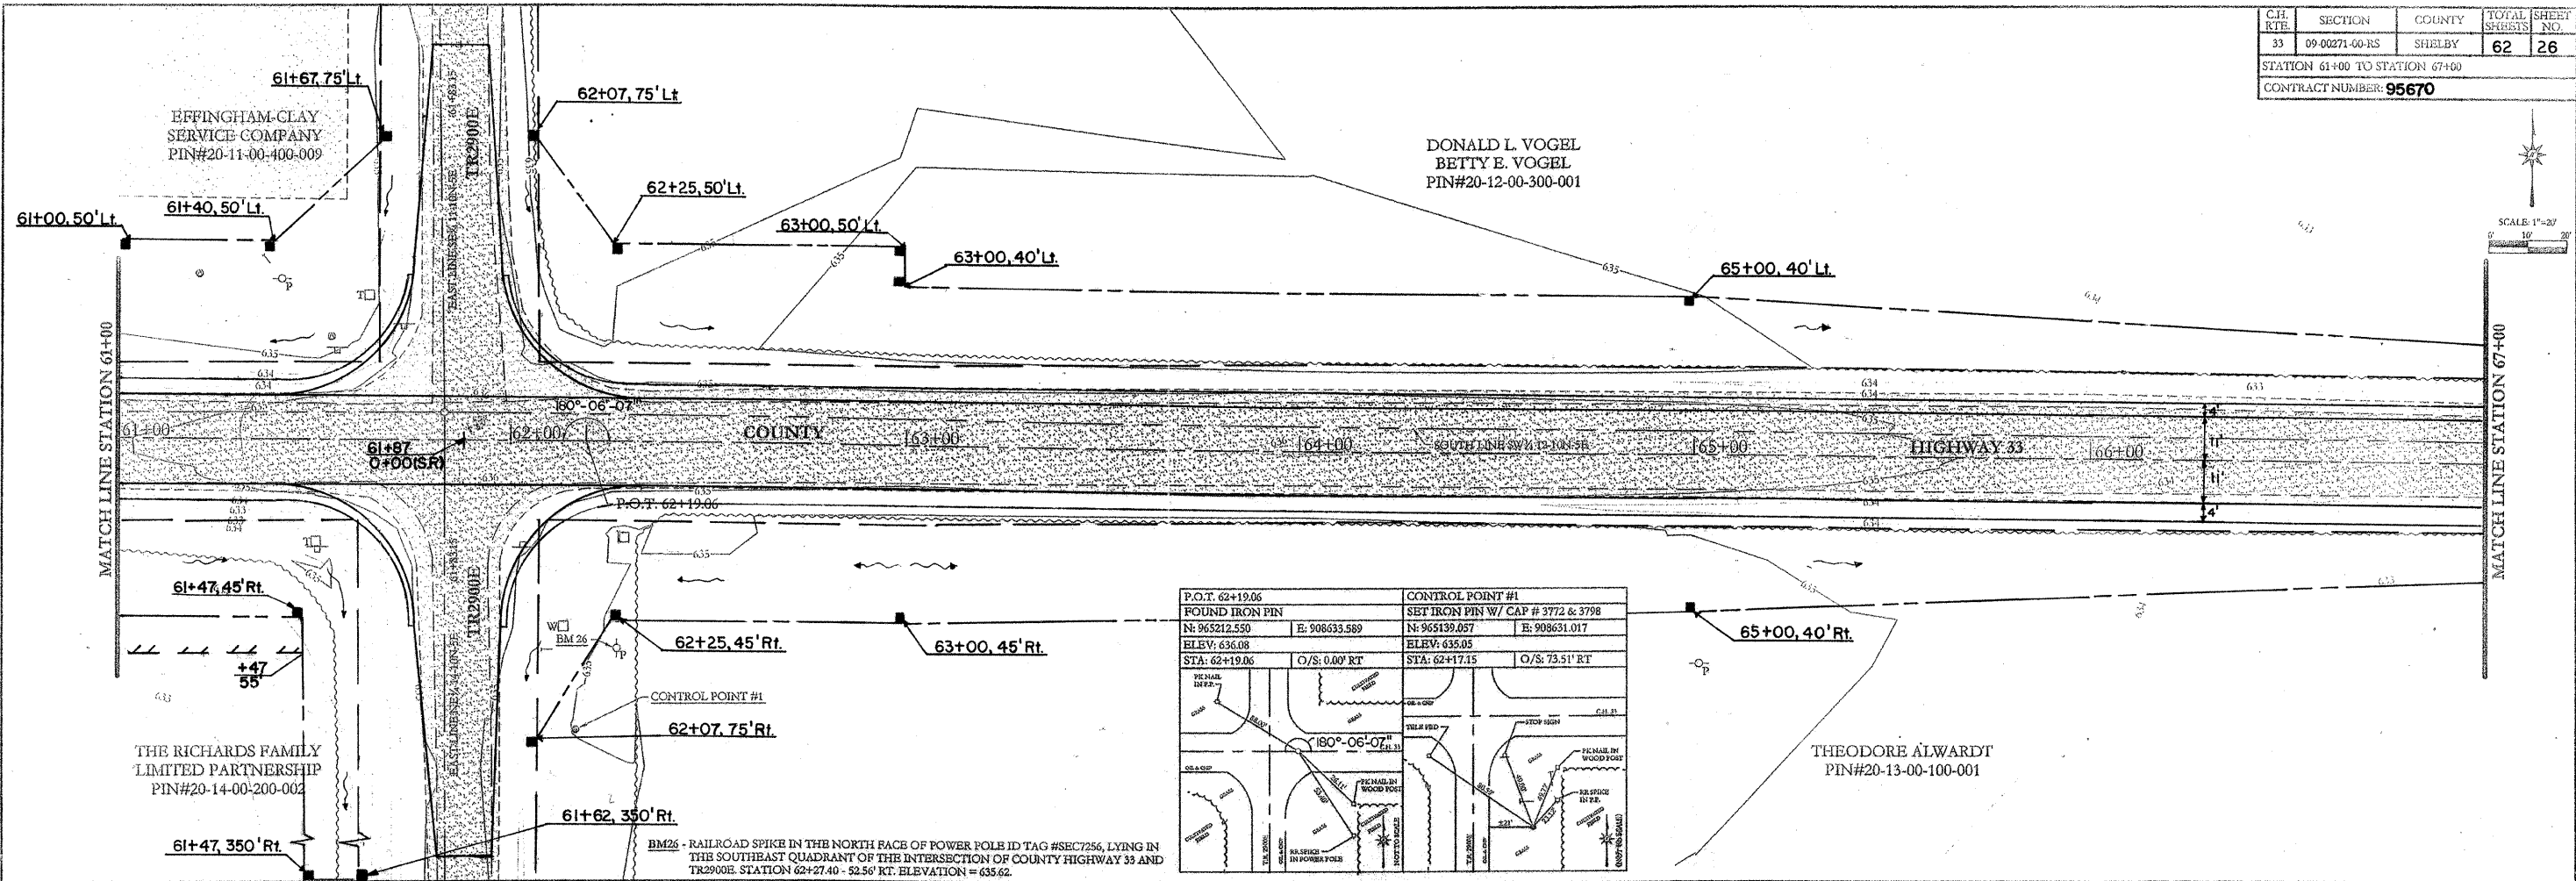

P.O.T. 62+19.06		CONTROL POINT #1	
FOUND IRON PIN		SET IRON PIN W/ CAP # 3772 & 3798	
N: 965212.550	E: 908633.589	N: 965139.057	E: 908631.017
ELEV: 636.08		ELEV: 635.05	
STA: 62+19.06	O/S: 0.00' RT	STA: 62+17.15	O/S: 73.51' RT

