
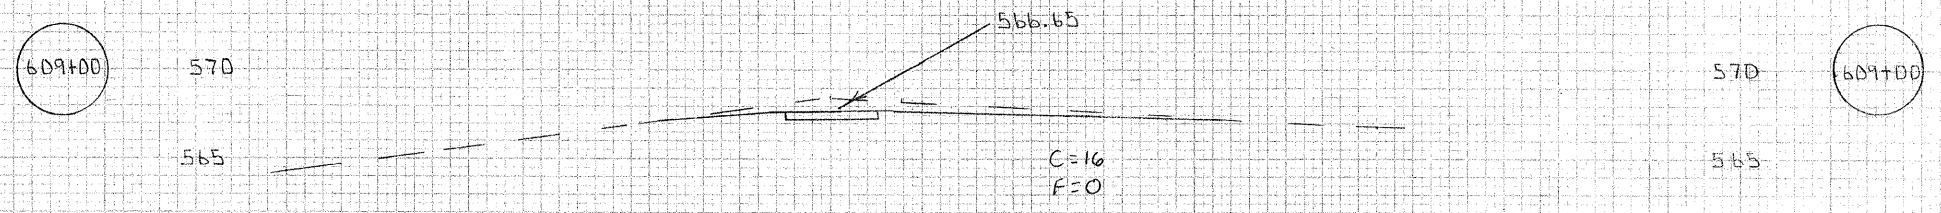
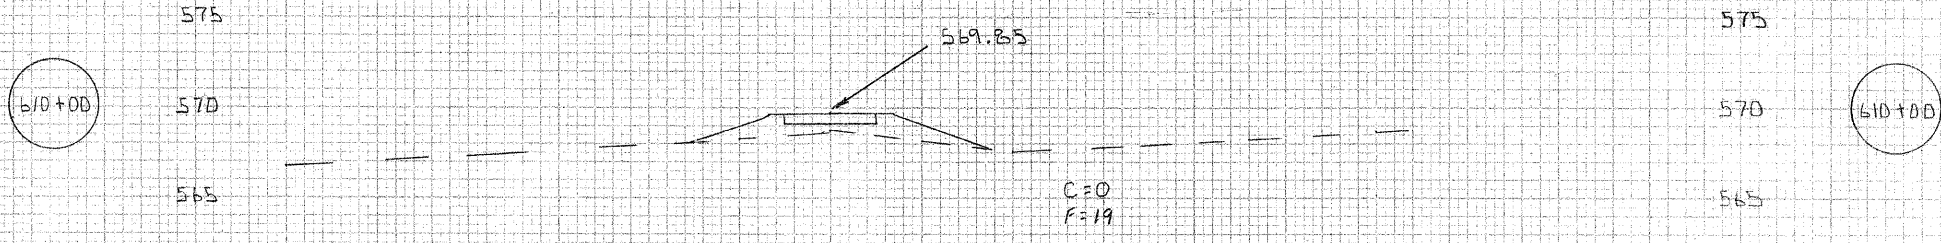
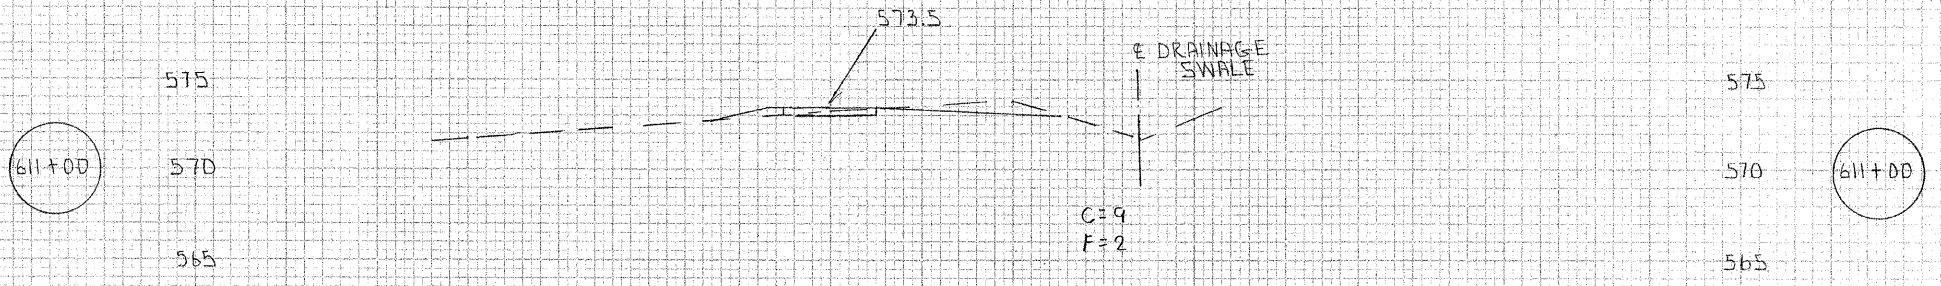


CONTRACT # 95674
 SHELBY COUNTY
 CITY OF SHELBYVILLE
 SECTION # 16-00051-00-BT
 SHEET 20 OF 31 SHEETS
 STA 609+00 TO 612+00

100 90 80 70 60 50 40 30 20 10 0 10 20 30 40 50 60 70 80 90 100

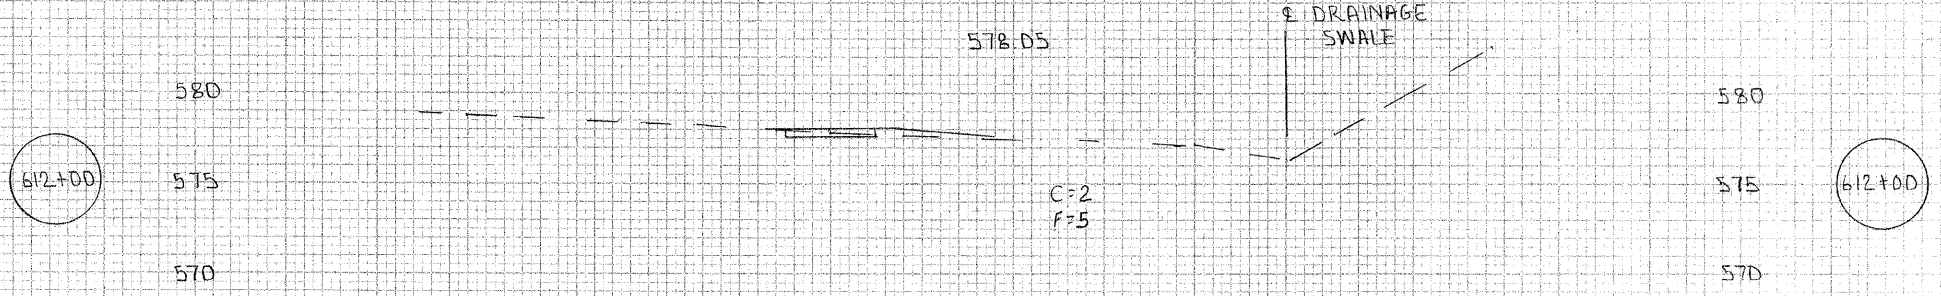

100 90 80 70 60 50 40 30 20 10 0 10 20 30 40 50 60 70 80 90 100 110 120 130 140 150 160

MAKE SURE TO CHECK CROSS SECTION FILL LINE
 HORIZONTAL DISTANCE FROM CENTERLINE TO EDGE OF ROADWAY