
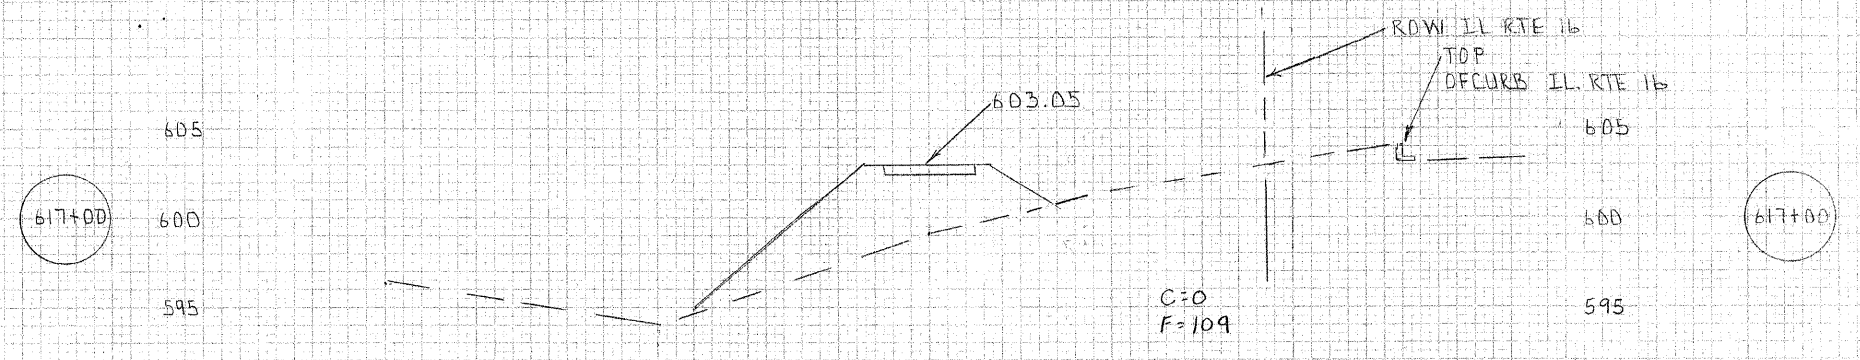
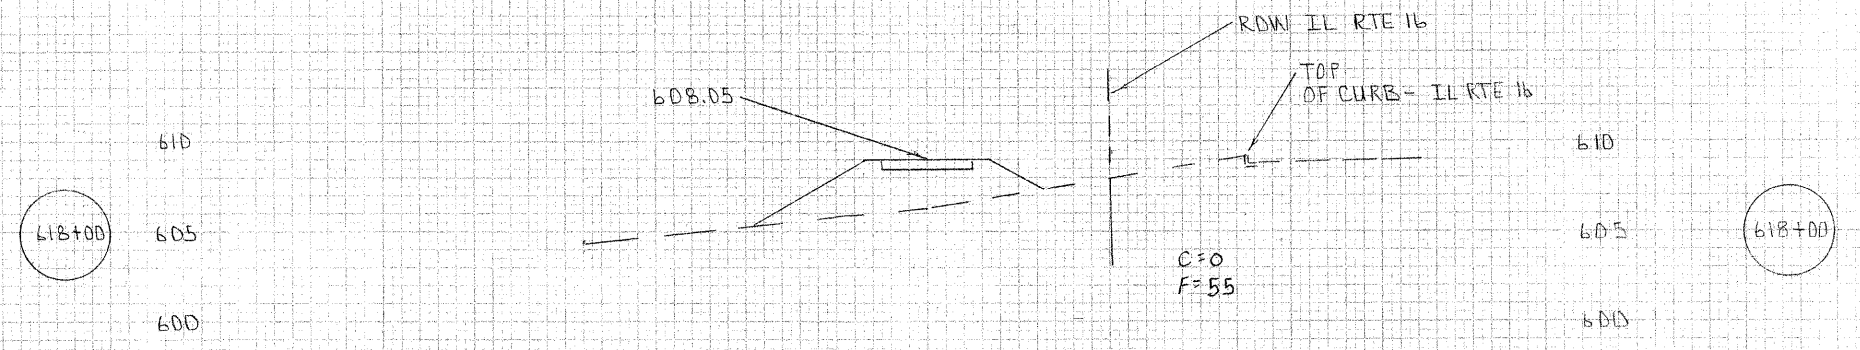
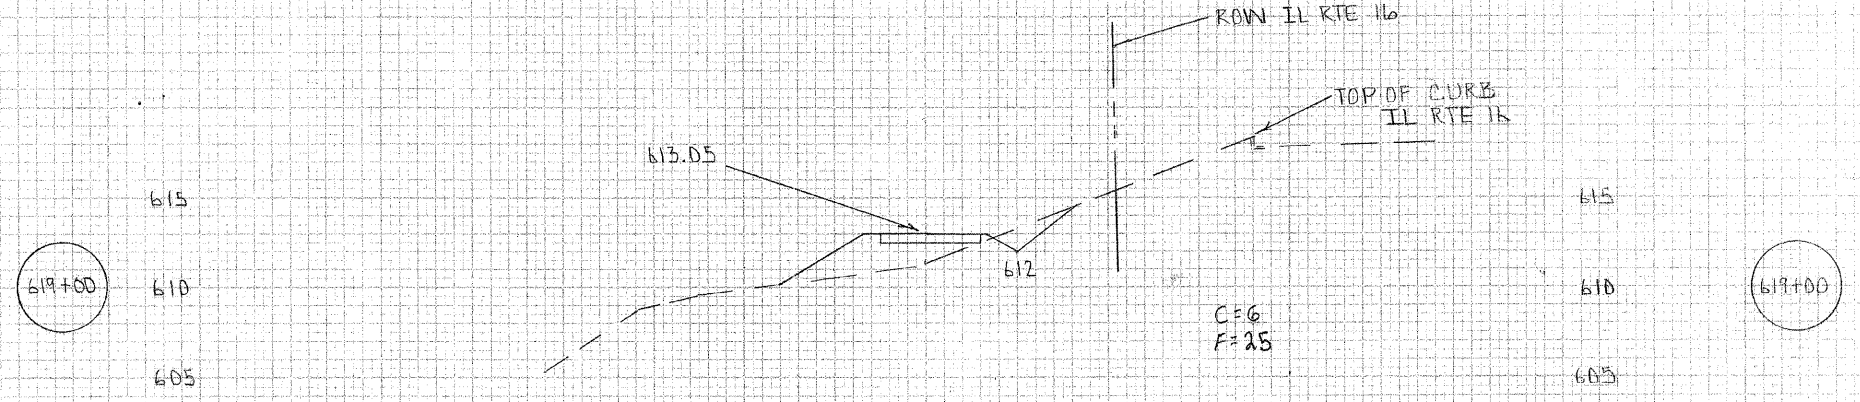


CONTRACT # 95674  
 SHELBY COUNTY  
 CITY OF SHELBYVILLE  
 SECTION # 10-00051-00-BT  
 SHEET 22 OF 31 SHEETS  
 STA 617+00 TO 620+00

100 90 80 70 60 50 40 30 20 10 0 10 20 30 40 50 60 70 80 90 100

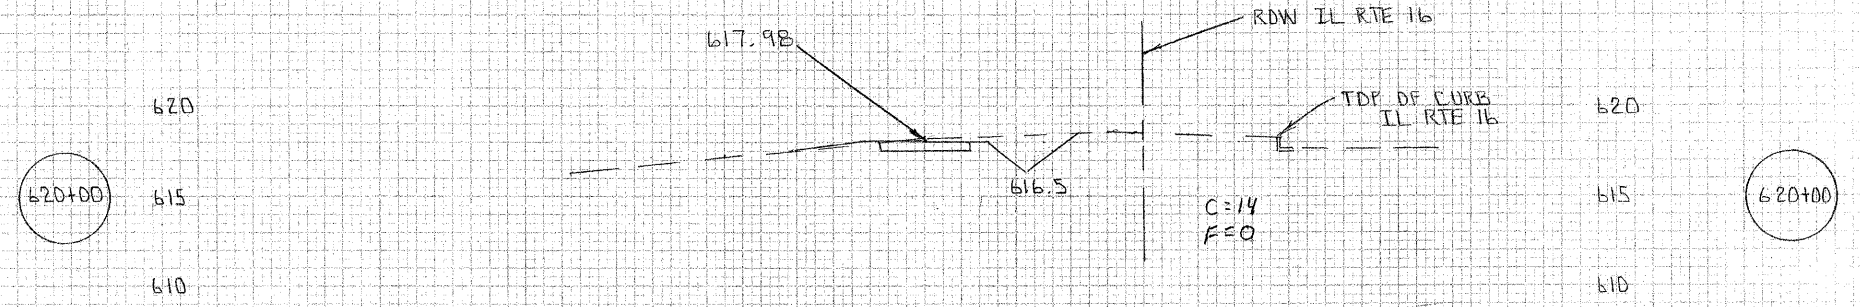

100 90 80 70 60 50 40 30 20 10 0 10 20 30 40 50 60 70 80 90 100

PROJECT: SHELBYVILLE  
 SHEET: 22 OF 31  
 DATE: 10/10/00

PROJECT: SHELBYVILLE  
 SHEET: 22 OF 31  
 DATE: 10/10/00

PROJECT: SHELBYVILLE  
 SHEET: 22 OF 31  
 DATE: 10/10/00