



NOTE:

- LIMITS OF SIDEWALK TO BE REMOVED ARE TO BE VERIFIED WITH THE ENGINEER IN THE FIELD PRIOR TO REMOVAL. CURB RAMPS TO BE CONSTRUCTED IN ACCORDANCE WITH STATE STANDARD DETAILS 424001-06, 424006, 424011, 424016 AND 424021.
- REMOVAL LIMITS TO BE LAID OUT BY CONTRACTOR AND VERIFIED BY THE ENGINEER AND CITY PRIOR TO REMOVAL.

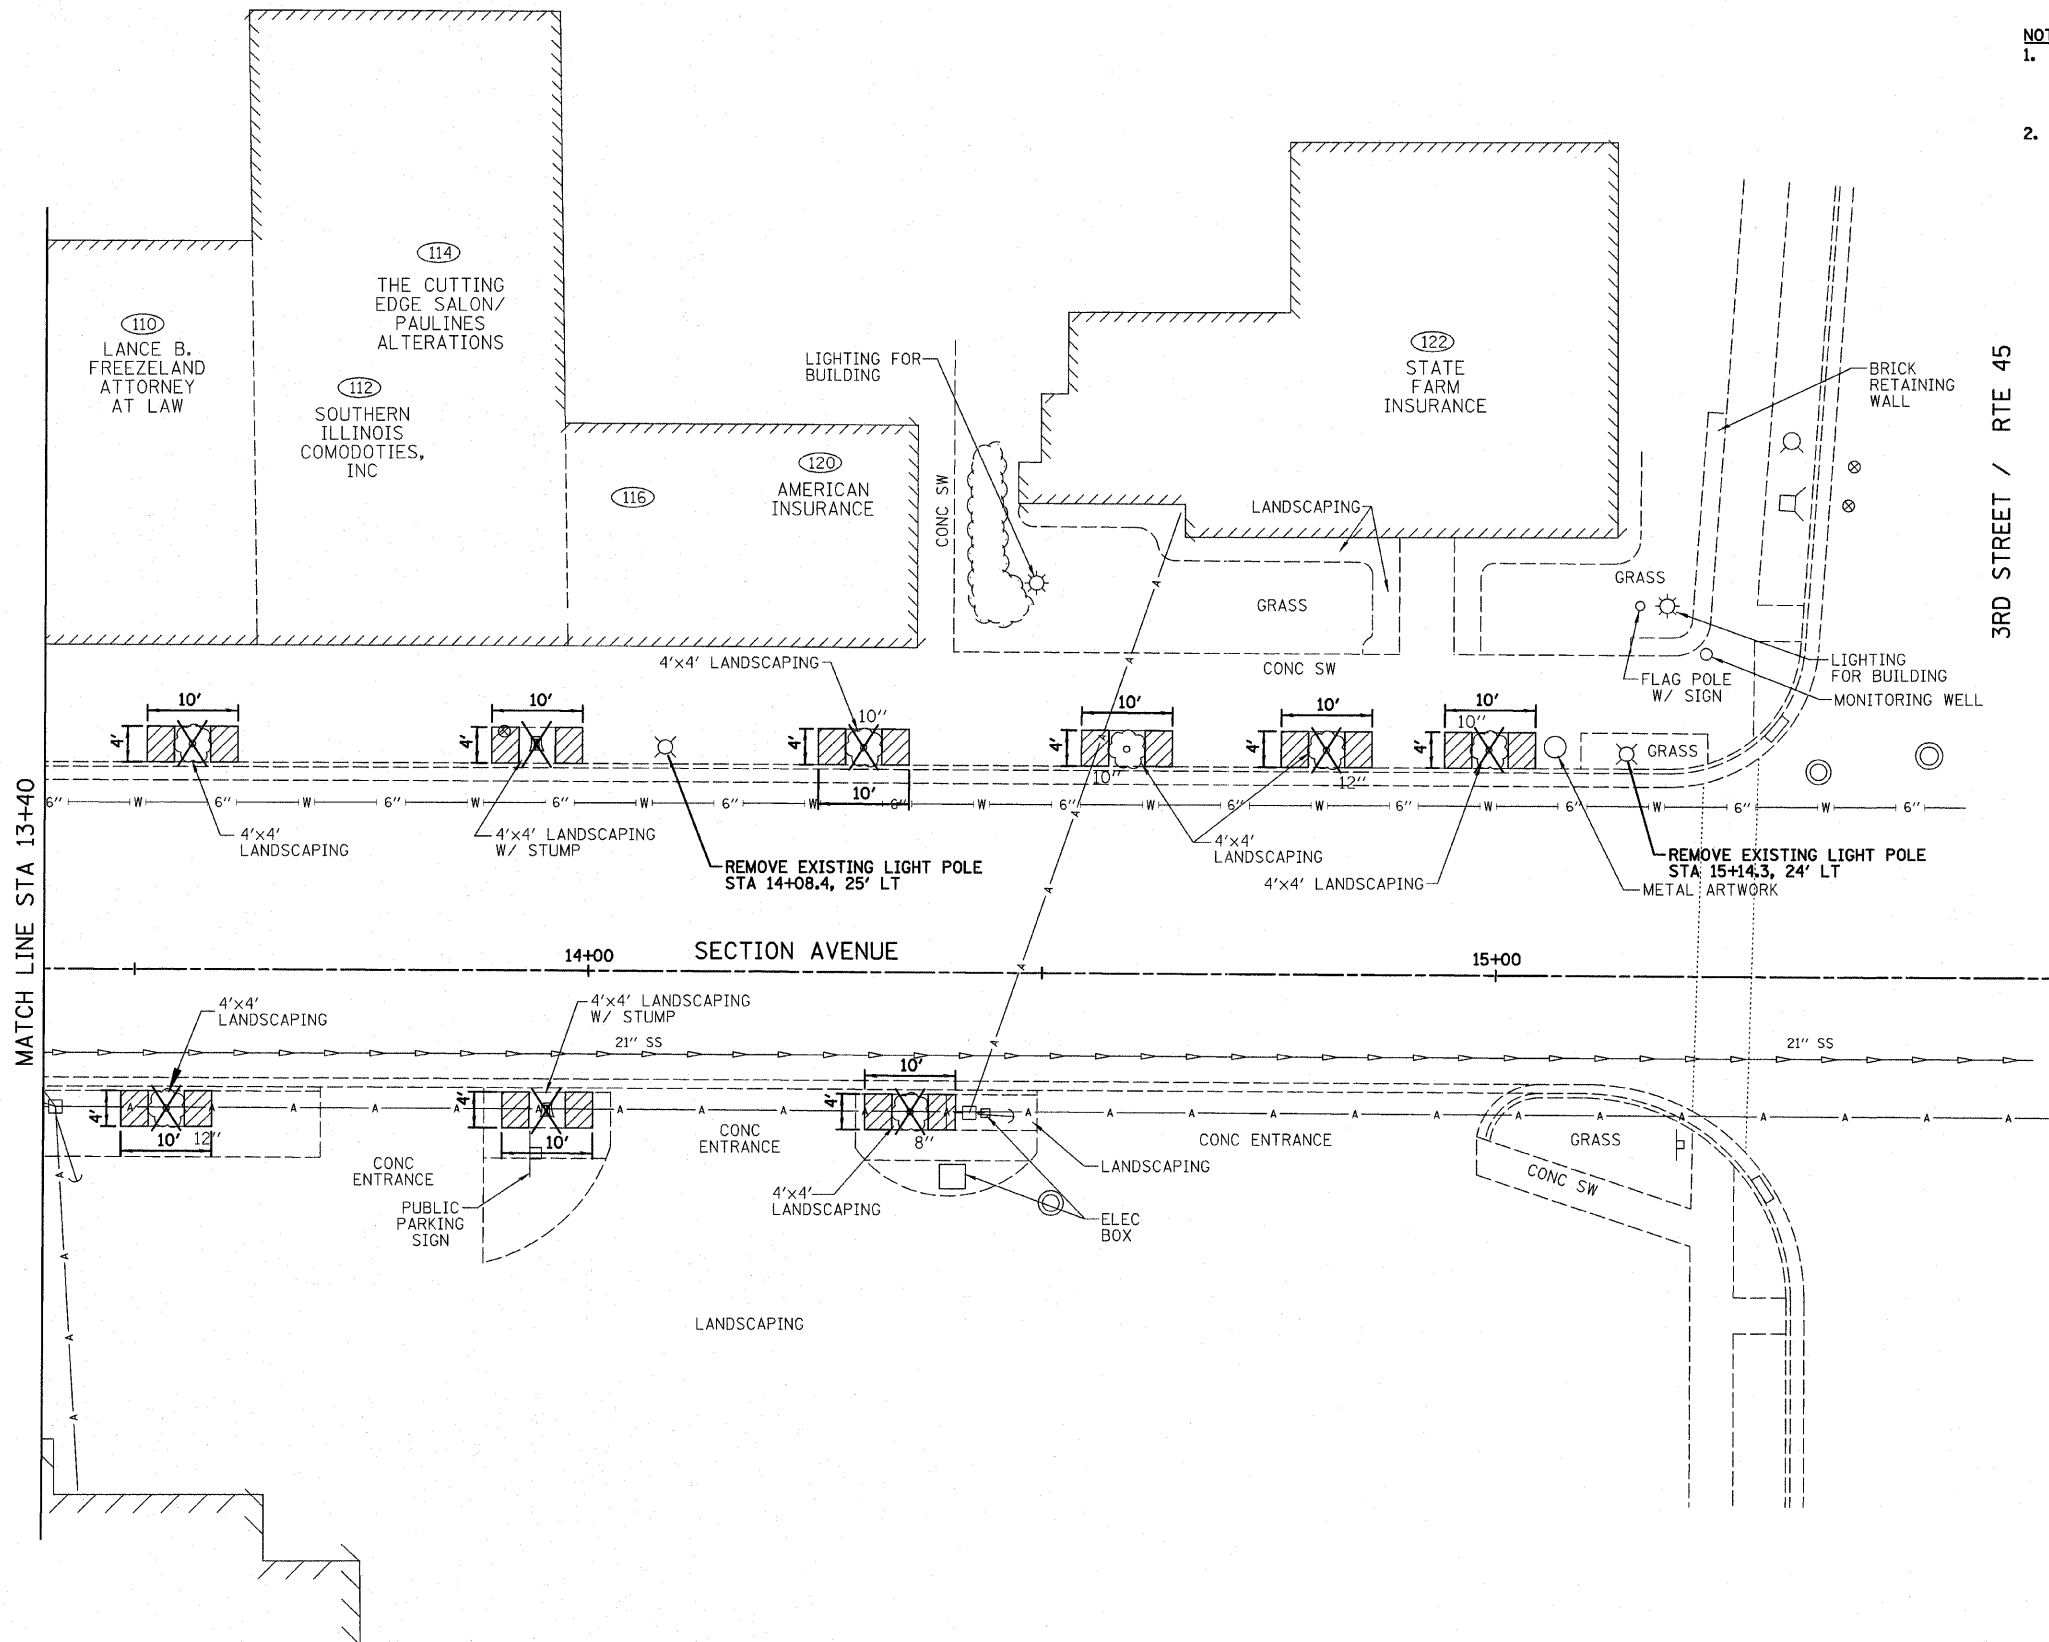

3RD STREET / RTE 45

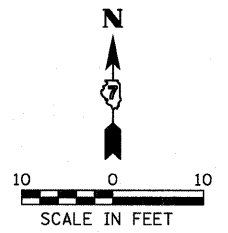

2/21/2012 01:00:49:Removal Section Ave.dgn

**EFFINGHAM DOWNTOWN
STREETSCAPE**

**CITY OF EFFINGHAM
EFFINGHAM COUNTY**

**SECTION AVENUE
REMOVAL PLAN**

SCALE: 1"=10' SHEET NO. OF SHEETS STA. 13+50 TO STA. 15+63

DRAWN BY
DRR
DATE
2/22/12
CHECKED BY
RDY

**Farnsworth
GROUP**
104 N. Second Street, Suite A
Effingham, Illinois 62401
217/342-8888 217/342-8889 fax

FILE NO.
24-8575
BOOK NO.
SHEET NO.
24 OF 59