


DATE	
BY	
FINAL SURVEY	
PLOTTED	
TEMPLATE	
NOTE BOOK	
AREAS CHECKED	
NO.	

DATE	
BY	
ORIGINAL SURVEY	
PLOTTED	
TEMPLATE	
NOTE BOOK	
AREAS CHECKED	
NO.	

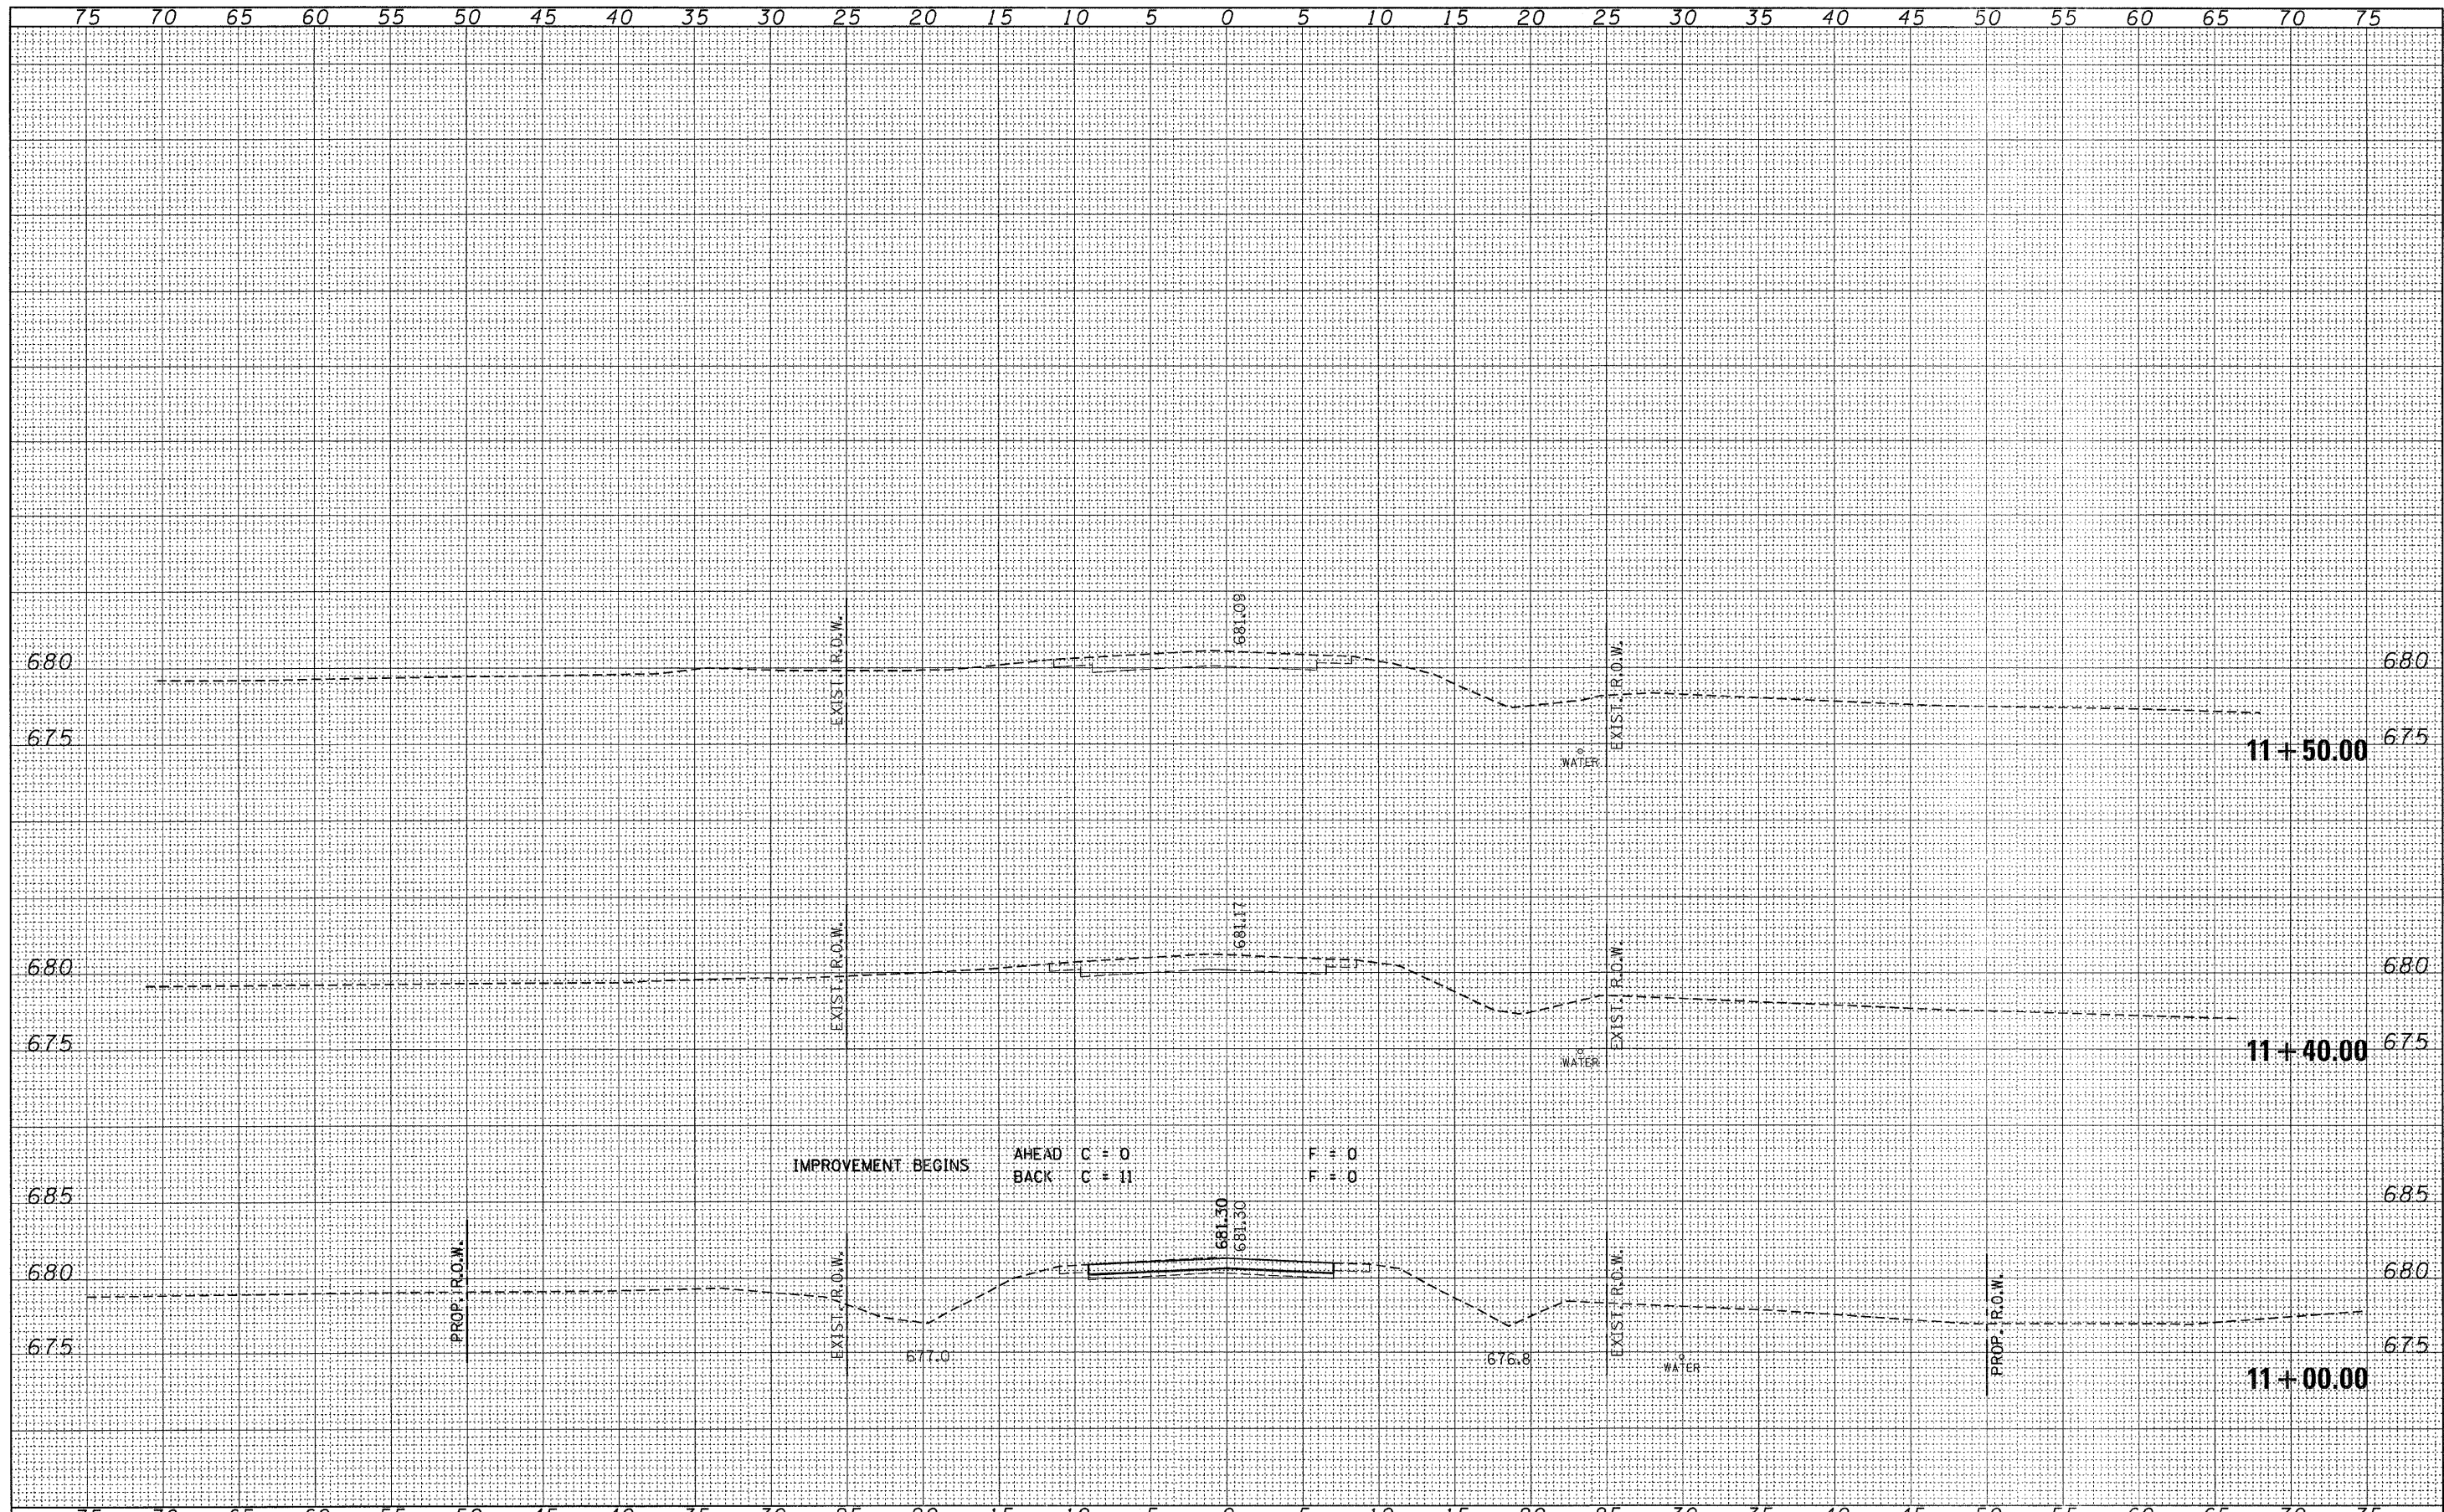

FILE NAME = 078342-sh1-x.s.dgn	USER NAME =	DESIGNED - J.W.F.	REVISED -	STATE OF ILLINOIS MOULTRIE COUNTY HIGHWAY DEPARTMENT	STATION CROSS SECTIONS C.H. 9			F.A.S.	SECTION	COUNTY	TOTAL SHEETS	SHEET NO.
HAMPTON, LENZINI AND RENWICK, INC. <small>2005 STEVENSON DRIVE SUITE 201 SPRINGFIELD, ILLINOIS 62703</small>					DRAWN - D.T.M.	REVISED -	554	07-00066-00-BR	MOULTRIE	14	9	
ILLINOIS PROFESSIONAL DESIGN FIRM <small>LS / PE / SE CORP. 184.000099</small>					CHECKED - S.W.M.	REVISED -	SCALE: H5:V5 SHEET NO. OF SHEETS STA. 11+00.00 TO STA. 11+50.00			CONTRACT NO. 95681		
PLOT SCALE = PLOT DATE = 2/9/2012					DATE - 02/09/12	REVISED -	<small>(ILLINOIS) FED. AID PROJECT BRS-05543251</small>					
<small>CONTRACT NO. 95681</small>												