



EXISTING TYPICAL SECTION
 MAIN ST.
 STA. 12+81.03 TO STA. 20+99.18

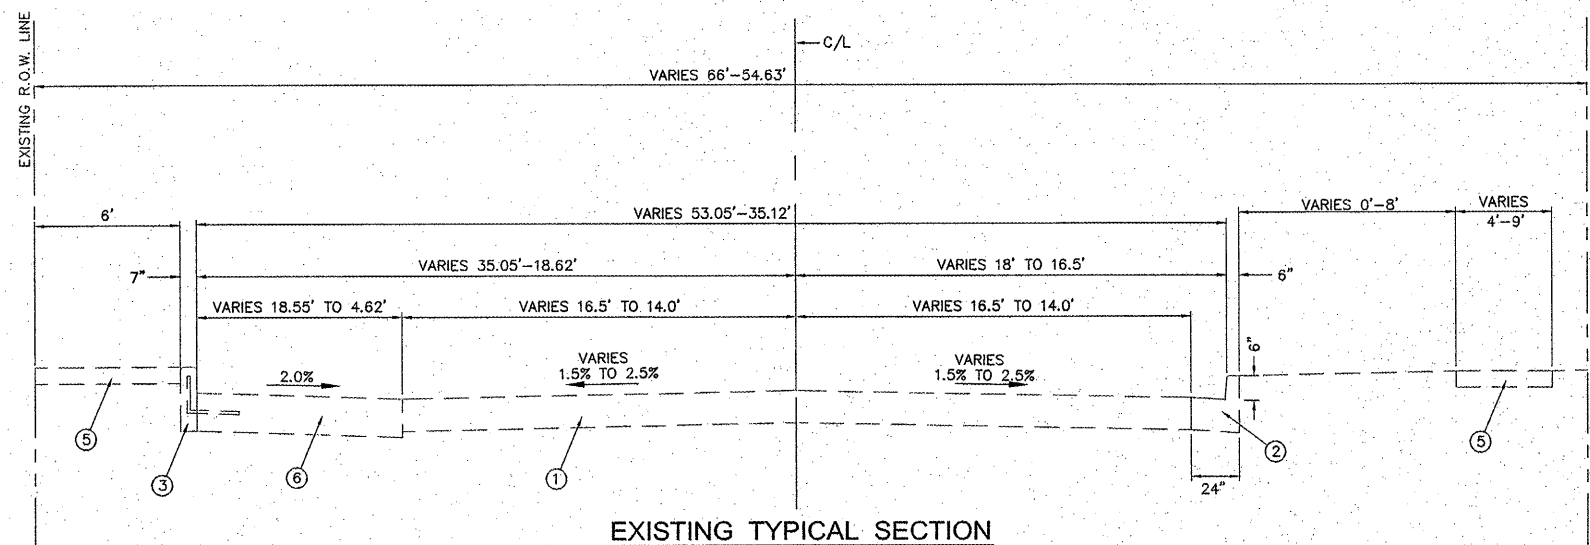

EXISTING TYPICAL SECTION
 MAIN ST.
 STA. 20+99.18 TO STA. 22+41.85

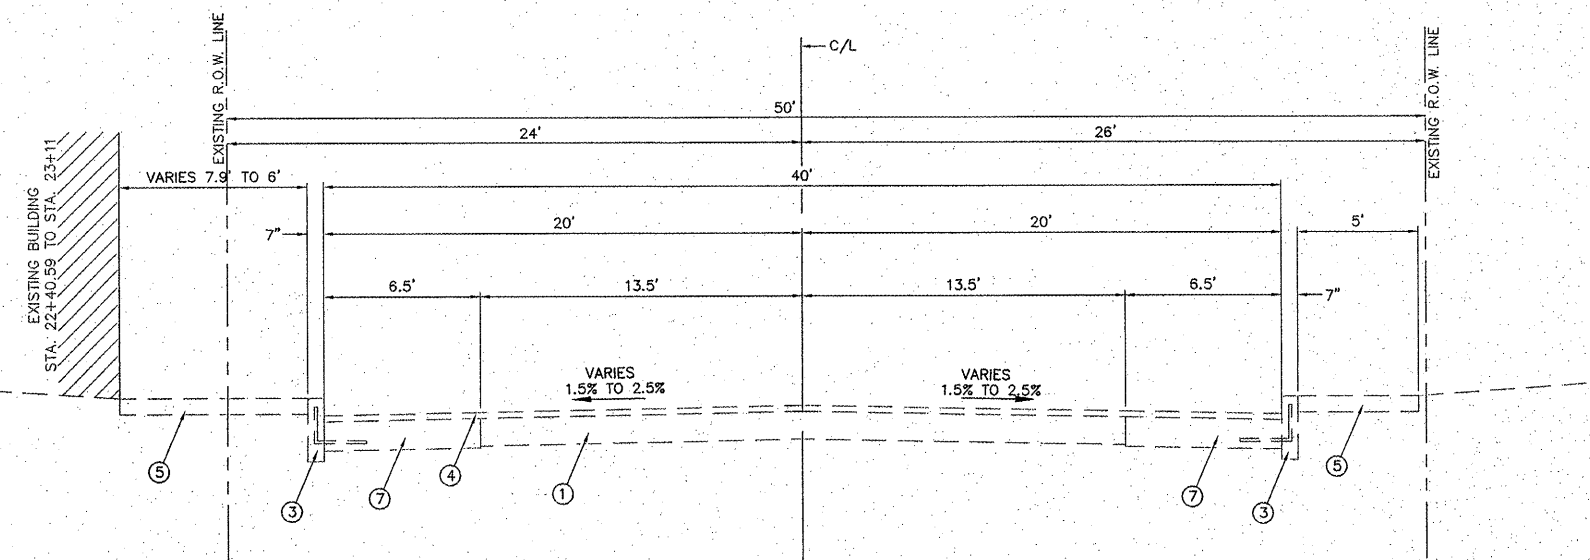

EXISTING TYPICAL SECTION
 MAIN ST.
 STA. 22+41.85 TO STA. 24+44.02

PAVING LEGEND

- ① EXISTING P.C.C. PAVEMENT, 7 1/2"
- ② EXISTING COMBINATION CONCRETE CURB AND GUTTER
- ③ EXISTING CONCRETE CURB (DOWELED)
- ④ EXISTING HOT-MIX ASPHALT SURFACE, 1 3/4"
- ⑤ EXISTING P.C.C. SIDEWALK, 4"
- ⑥ EXISTING P.C.C. PAVEMENT WIDENING, 9"
- ⑦ EXISTING P.C.C. PAVEMENT WIDENING, 8"

NO.	DESCRIPTION

SMS ENGINEERS
 Sheppard, Morgan & Schwab, Inc.
 CONSULTING ENGINEERS AND LAND SURVEYORS
 215 Market Street, P.O. Box E, Alton, IL 62002 618462-9755 E-mail: ms@smsengineers.com
 10 Central Industrial Drive, Granite City, IL 62040 618877-8700 E-mail: ms@smsengineers.com
 DESIGN FIRM # 184-OC0932

VILLAGE OF EAST ALTON, ILLINOIS
 SECTION 08-00045-00-PV
 MAIN ST. - PHASE 2
 EXISTING TYPICAL SECTIONS

DWG. NO.	EA MAIN ST. PHS 2 TYPICAL DWG
REF. BK.	PG. -
JOB NO.	227832.1
DSN. BY:	DEG
DWN. BY:	CAD
CHK. BY:	DEG
DATE:	DEC. 2011
SCALE:	NO SCALE
SHEET	4 OF 17