


FINAL SURVEY	SURVEYED	DATE
NOTE BOOK	PLOTTED	BY
NO.	AREAS	
	CHECKED	

ORIGINAL SURVEY	SURVEYED	DATE
NOTE BOOK	PLOTTED	BY
NO.	AREAS	
	CHECKED	

02/10/2012 RAAI #51509

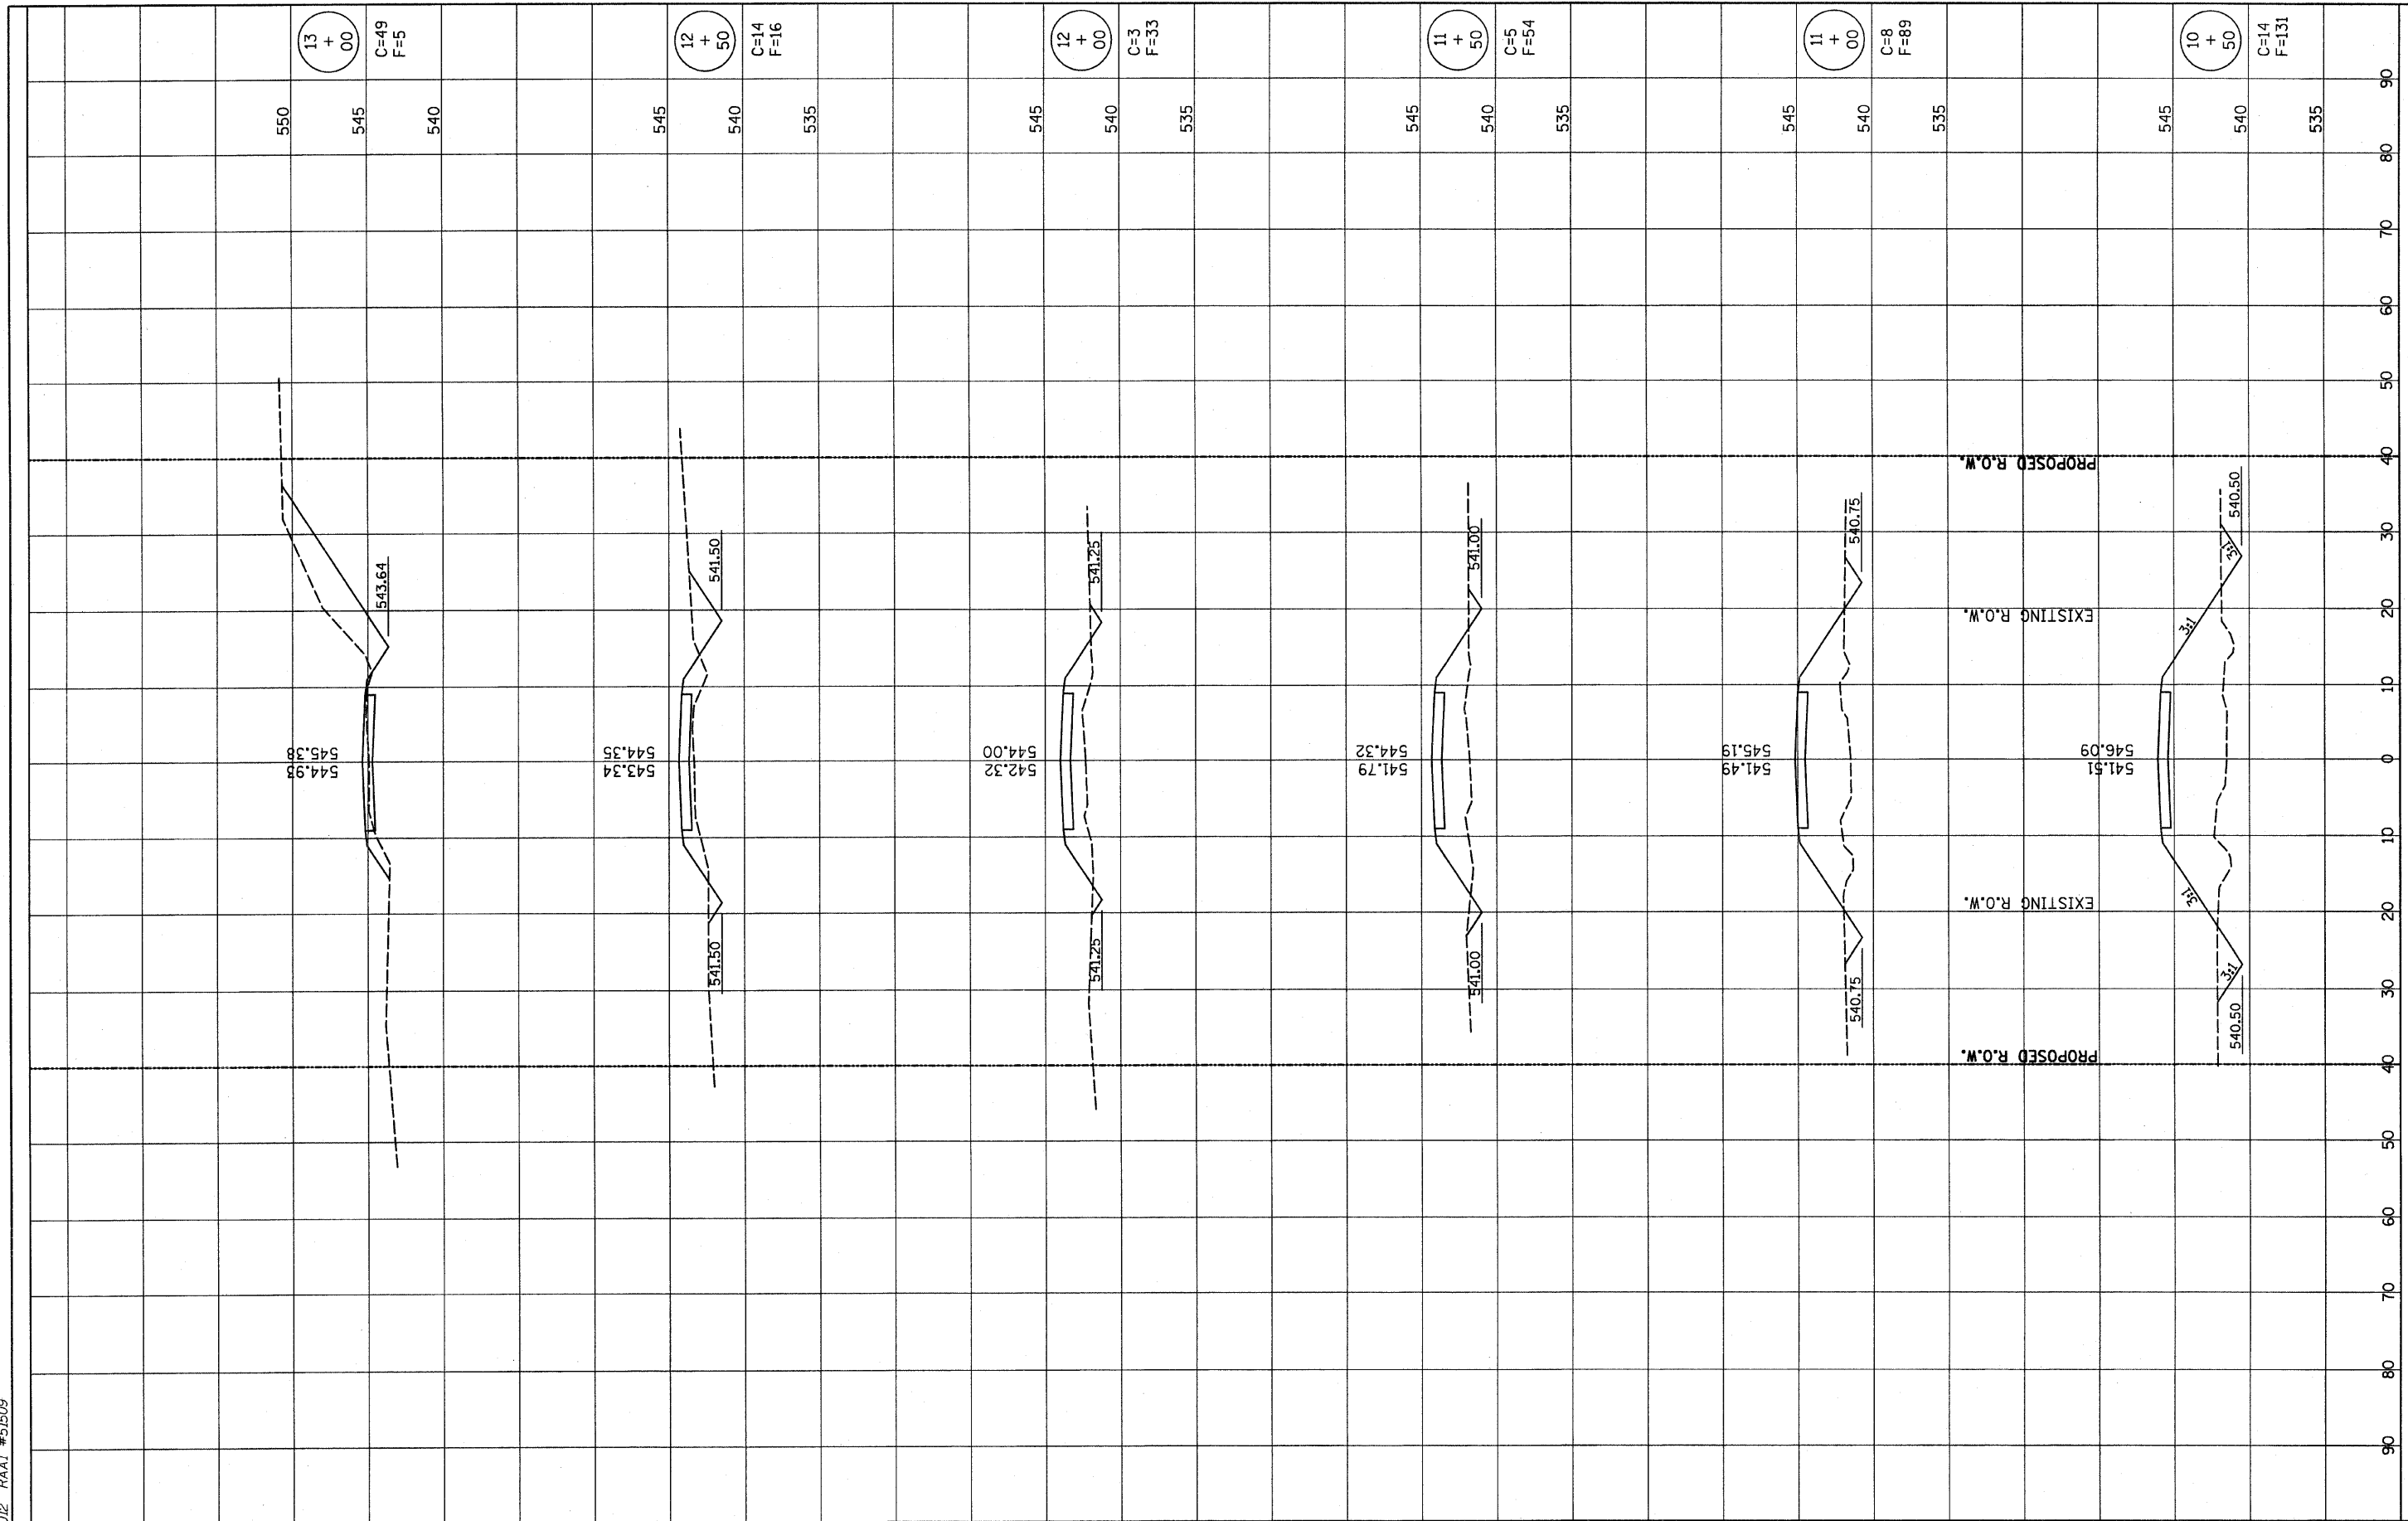

RHUTASEL and ASSOCIATES, INC.
 CONSULTING ENGINEERS • LAND SURVEYORS
 CENTRALIA, ILLINOIS FREEBURG, ILLINOIS
 ILLINOIS DESIGN FIRM LICENSE NO. 184-000287

DESIGNED -	GLH	REVISED -	-
DRAWN -	JN	REVISED -	-
CHECKED -	GLH	REVISED -	-
DATE -	02/10/2012	REVISED -	-

STATE OF ILLINOIS
DEPARTMENT OF TRANSPORTATION

CROSS SECTIONS OF ROADWAY
STRUCTURE NO. 061-3314

STA. 10+50 TO STA. 13+00

ROUTE	SECTION	COUNTY	TOTAL SHEETS	SHEET NO.
TR 304A	09-07116-00-BR	MARION	11	11
ILLINOIS FED. AID PROJECT			CONTRACT NO. 97491	