

ROUTE	SECTION	COUNTY	TOT. SHTS.	SHT.
FAS 823	09-00202-00-BR	JEFFERSON	2	2
JEFFERSON COUNTY ROAD DISTRICT				

CONTRACT 99469

STRIPING SCHEDULE			
NO PASSING ZONES		CENTERLINE	EDGELINE
NORTHBOUND	SOUTHBOUND		
0+27 TO 3+00	42+39 TO 50+12	0+00 TO 72+00	0+00 TO 72+00
51+73 TO 58+14			PLACE EDGELINE 4" FROM EDGE OF SURFACE AND OMIT AT SIDEROADS
914'	773'	1,800'	14,400'
1687'		17,887'	

HOT-MIX ASPHALT SURFACE AND LEVEL BINDER	
MATERIAL PURPOSE	TONS
RESURFACING	2493.2
SIDEROADS, INTERSECTIONS, P.E., F.E.	65
TOTAL	2558.2

CONVERSION FACTOR=112 LBS./SQ. YD./INCH

GENERAL NOTES





THIS SECTION SHALL CONSIST OF HOT-MIX ASPHALT SURFACE COURSE MIX "C" N50 WITH AGGREGATE SHOULDERS, STRIPING, RESURFACING OF DRIVES, FIELD ENTRANCES, ROAD INTERSECTIONS AND MAILBOX TURNOUTS. ALL WORK SHALL BE IN ACCORDANCE WITH THE PLANS, SPECIAL PROVISIONS, THE STANDARD SPECIFICATIONS FOR ROAD AND BRIDGE CONSTRUCTION ADOPTED JANUARY 1, 2012 BY THE ILLINOIS DEPARTMENT OF TRANSPORTATION AND RECURRING SPECIAL PROVISIONS.

THE EXISTING GRADE, ALIGNMENT, DRAINAGE STRUCTURES, AND BASE COURSE WERE CONSTRUCTED UNDER SECTION 13-MFT.


STATION	ADT	PV	SU	MU
0+00 TO 72+00	850	840	10	-

MAXIMUM GRADE 2.5%
MINIMUM SIGHT DISTANCE >400'
YEAR OF IMPROVEMENT 2012
DESIGN SPEED 55 MPH

HOT-MIX ASPHALT THICKNESS 2 1/2"
M.S. 1500 MINIMUM
PRIME 0.10 GALLONS/SQ. YD.

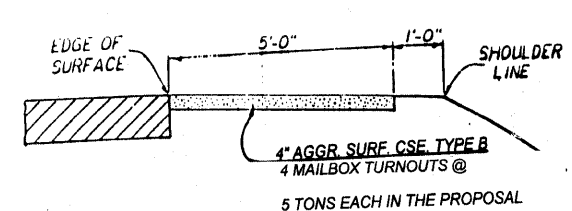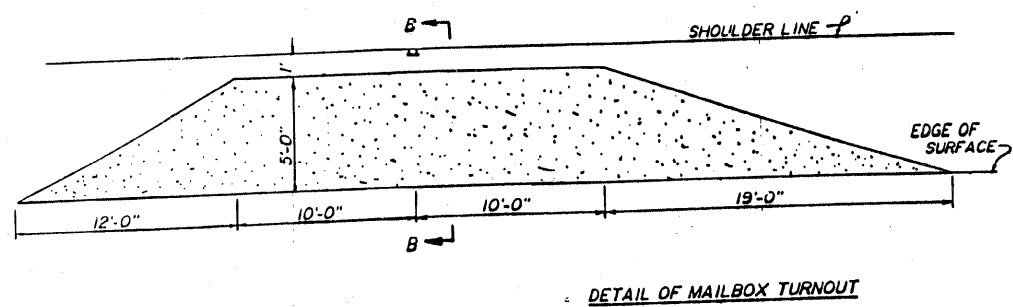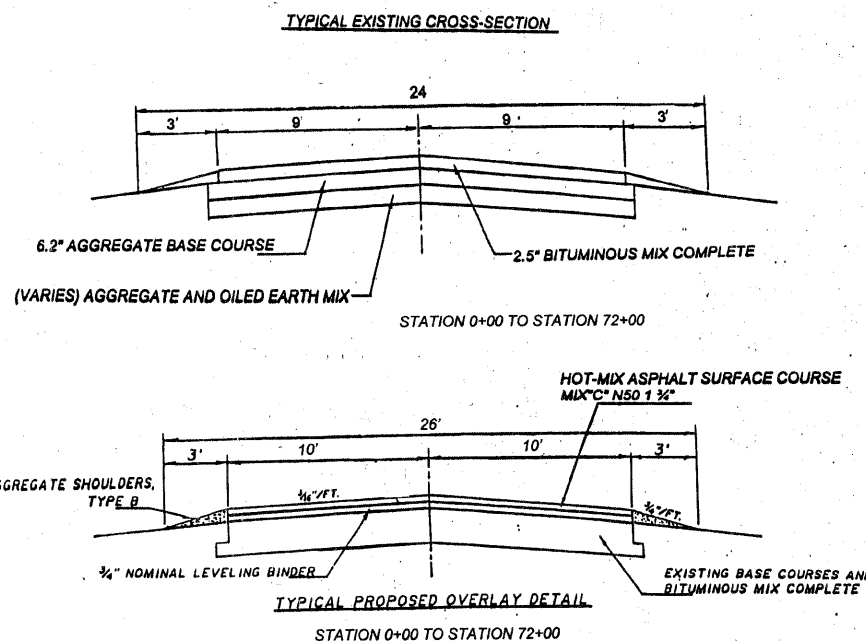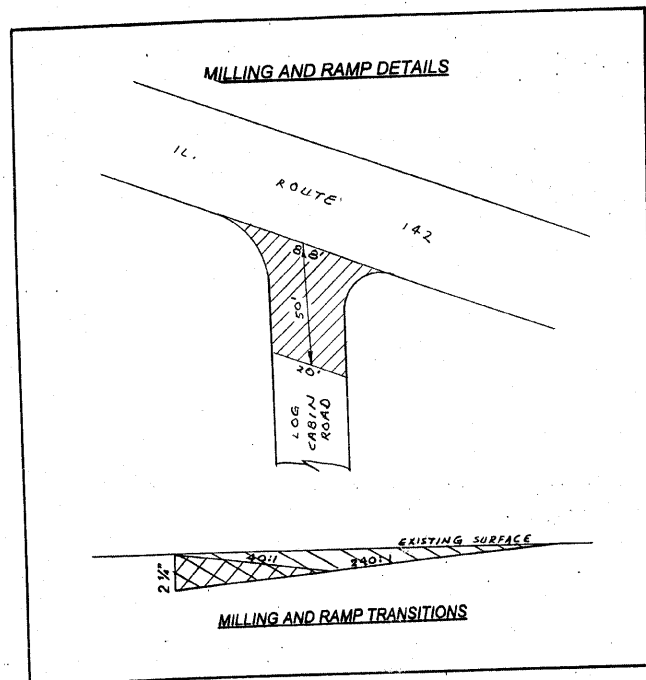

SECTION B-B

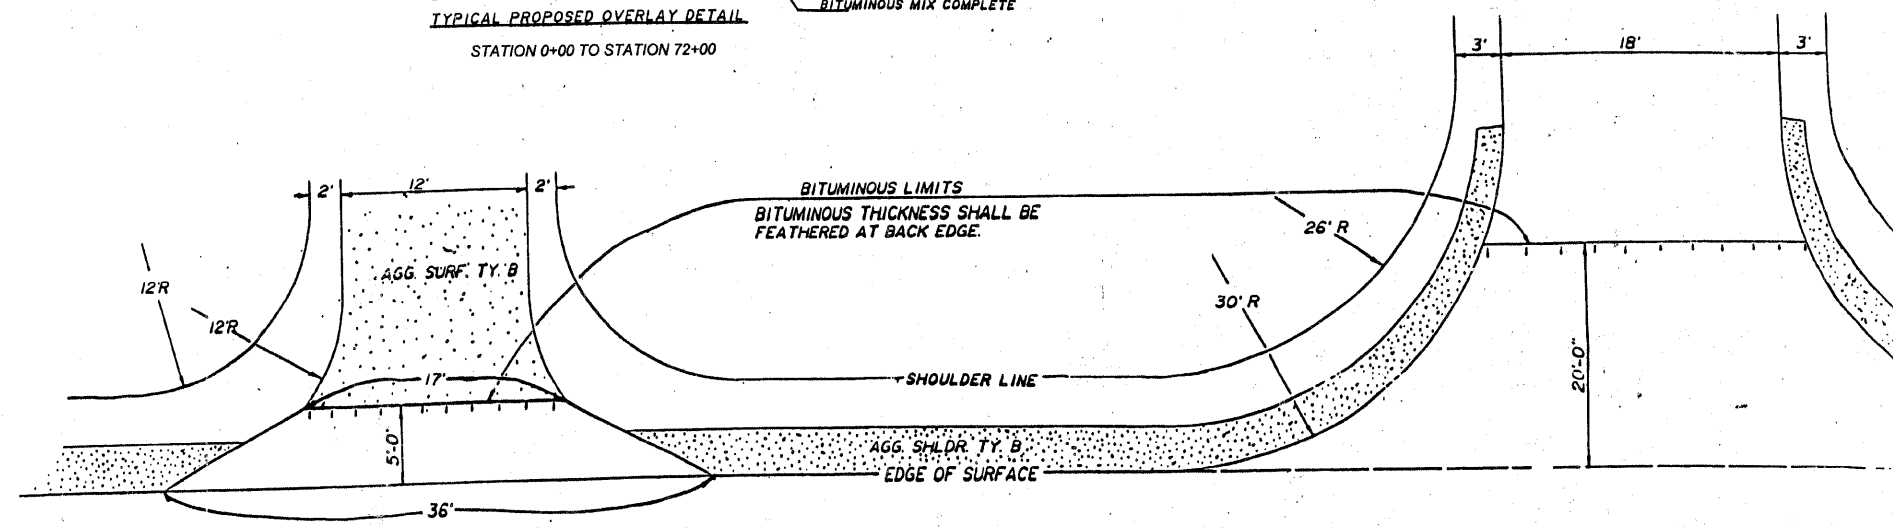

DETAIL OF PRIVATE/FIELD ENTRANCE

8 PRIVATE / FIELD ENTRANCES WITH 5 TONS
HOT-MIX ASPHALT SURFACE COURSE MIX "C"
N50 EACH ALLOWED IN THE PROPOSAL

REPAIR ALL SIDEROADS AND ENTRANCES AS REQUIRED BY DIRECTION OF THE ENGINEER. 5 TONS EACH AGGREGATE SURFACE COURSE TYPE B ALLOWED IN THE PROPOSAL

DETAIL OF SIDE ROAD INTERSECTION (1 EACH)

25 TONS OF HOT-MIX ASPHALT SURFACE COURSE MIX "C" N50 ALLOWED IN THE PROPOSAL