



8+00

C = 0.6
F = 1.6

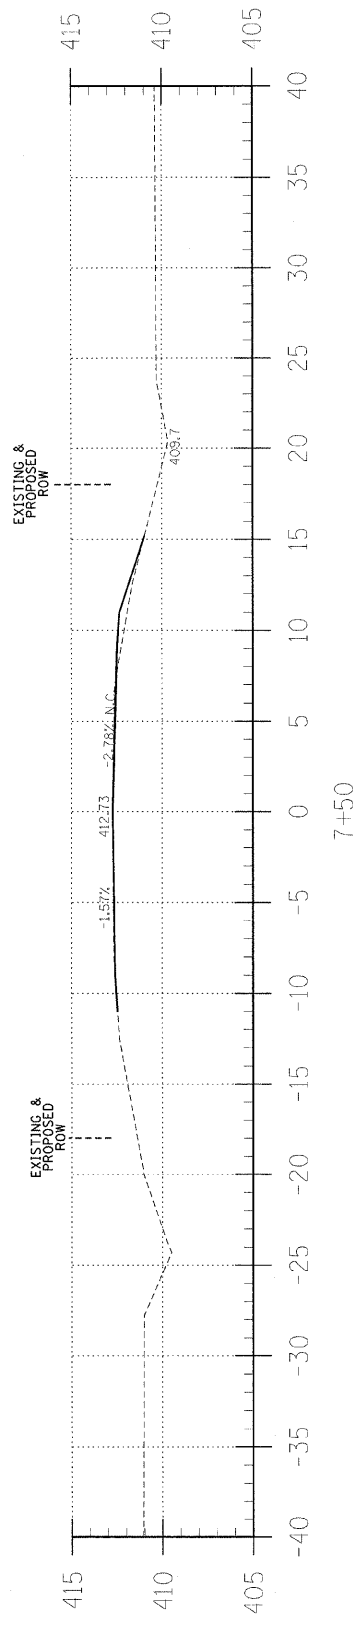


7+50

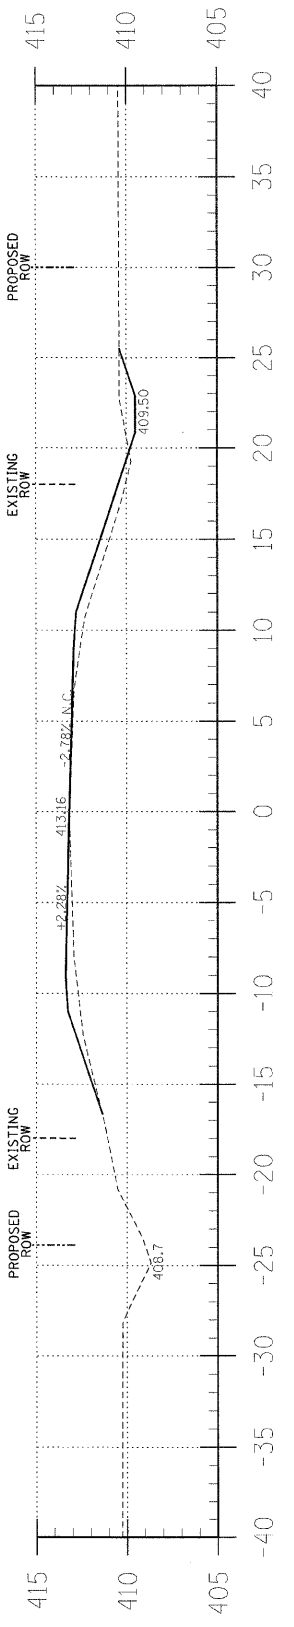


7+00

C = 2.9
F = 11.0

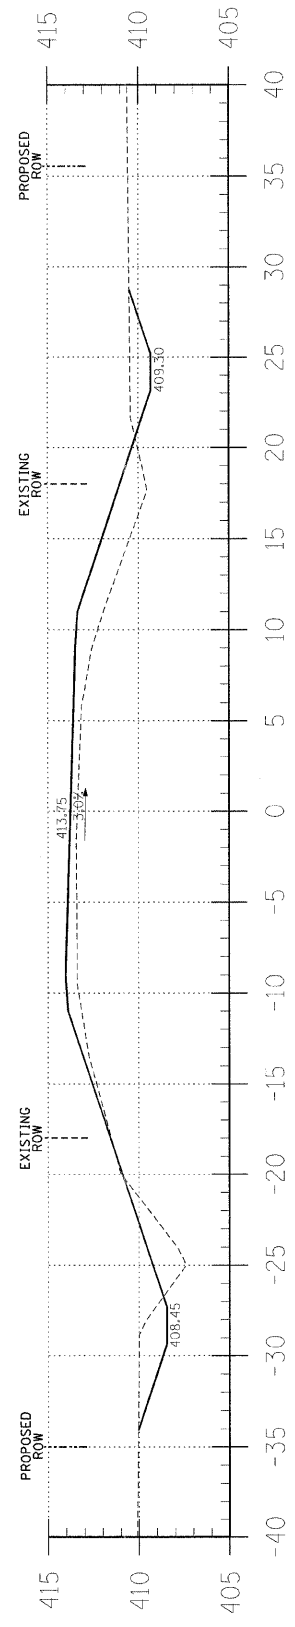


6+50

C = 12.3
F = 34.0

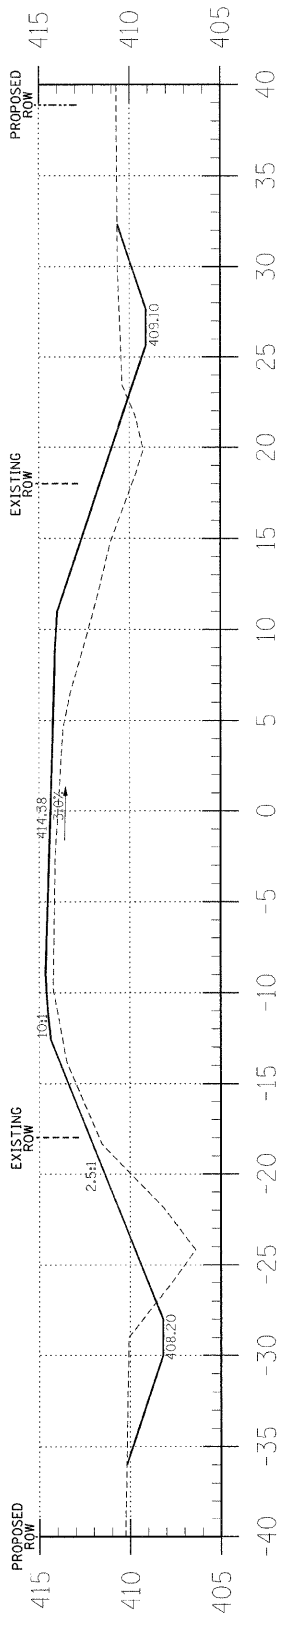


6+00

C = 18.2
F = 53.8

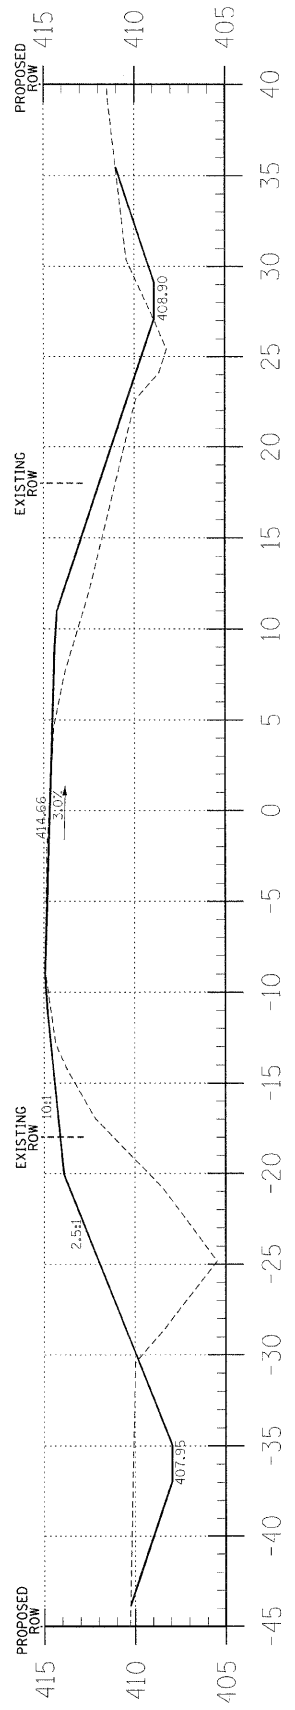

5+50

C = 22.6
F = 81.3

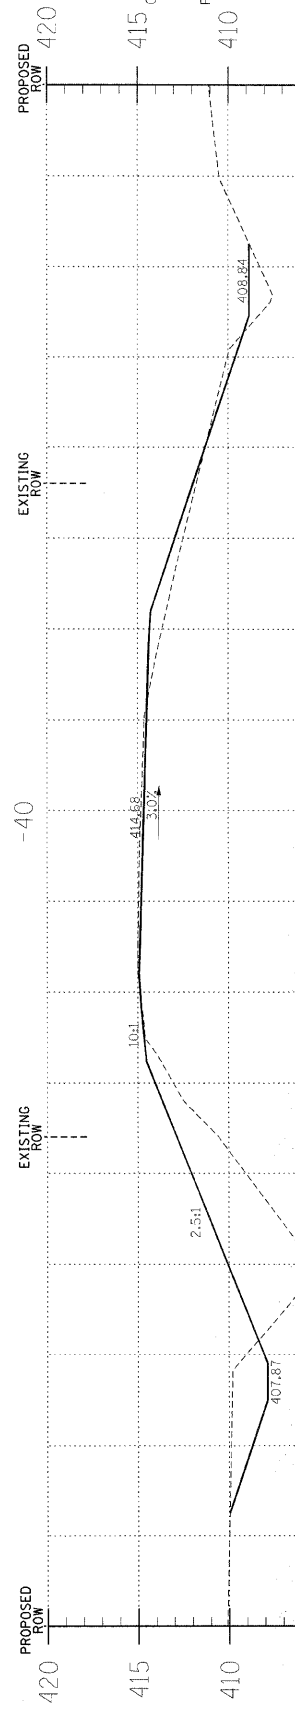

5+35

C = 14.5
F = 51.0

TR	SECTION	COUNTY	TOTAL SHEETS	SHEET NO.
251	09-08140-00-BR	WHITE	14	4
FED. ROAD DIST. NO. 9		ILLINOIS	FED. AID PROJECT	
PROJECT# BROS-1931054		CONTRACT# 99474		
JOB NO. C-99-517-10		BEAR CREEK		
LEC JOB # H111006WH				

323 W. 3RD ST.
P.O. BOX 160
MT. CARMEL, IL
62863
PHONE:
(618)-262-8651
FAX:
(618)-263-3327

405 W. STATE ST.
SUITE 1
PRINCETON, IN
47370
PHONE:
(812)-386-7611
FAX:
(812)-385-2812



PROFESSIONAL DESIGN FIRM
LAND SURVEY & PROFESSIONAL ENGINEERING CORPORATION
184-000887
(62-032435)(35-002769)



AARON M. MEFFORD
NAME
Signature
DATE
2-15-12
11-30-13
EXPIRES

TOWNSHIP ROUTE 251
OVER BEAR CREEK
WHITE COUNTY, ILLINOIS

SHEET TITLE:

CROSS-SECTIONS

SCALE: 1" = 5'
BY: AMM
DATE: 2/9/12
REV:

4 OF 14
SHEETS

SHEET NO.
4