


SCALE: 1" = 100'

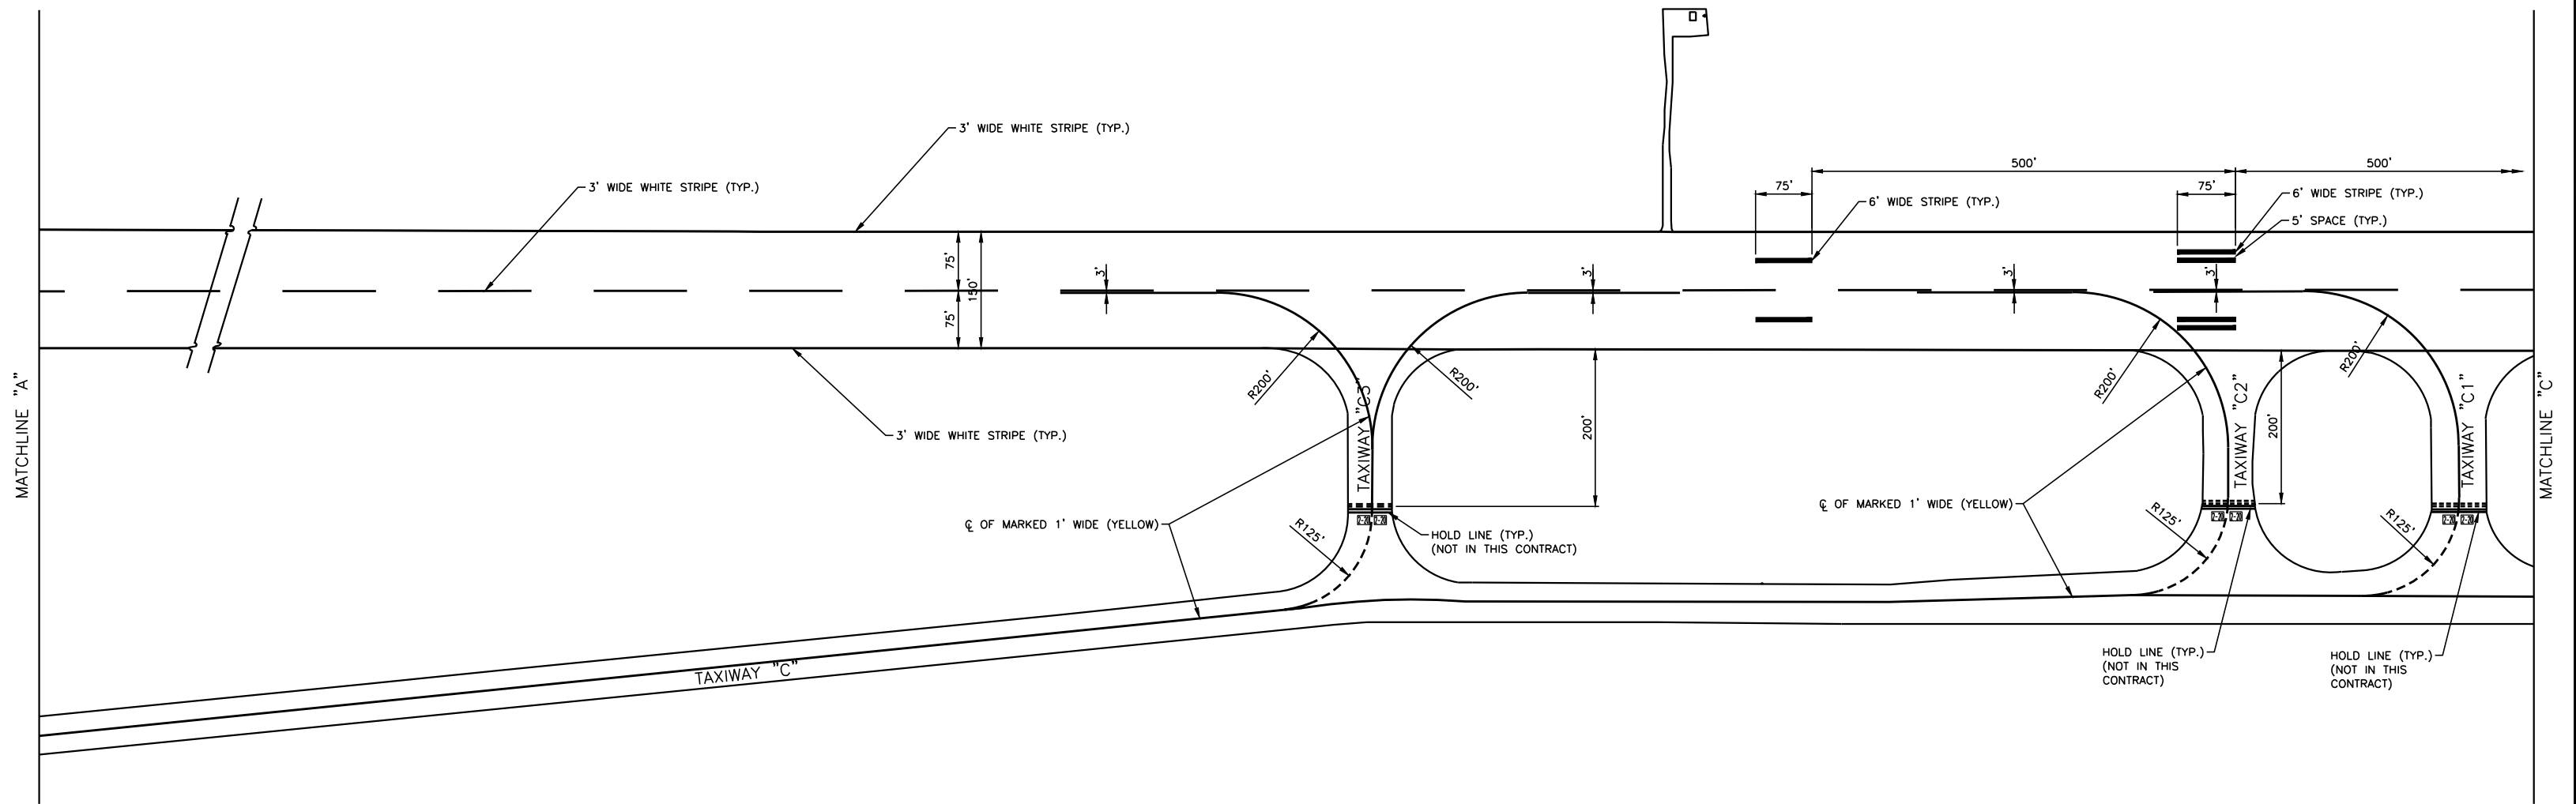

| ESTIMATED PAINT QUANTITIES | |
|----------------------------|----------------|
| WHITE | 29,454 SQ. FT. |
| YELLOW | 5,617 SQ. FT. |
| RED | 0 SQ. FT. |
| BLACK | 0 SQ. FT. |

STATE OF ILLINOIS PROFESSIONAL DESIGN FIRM LICENSE NO. 184-004515

© 2012 ALL RIGHTS RESERVED

CLARIDA & ZIEGLER ENGINEERING CO.
 308 South Court St, P.O. Box 937
 Marion, Illinois 62959
 Phone - (618)993-6411, Fax - (618)993-6750

RUNWAY & TAXIWAY MARKING PLAN
 WILLIAMSON COUNTY REGIONAL AIRPORT
 WILLIAMSON COUNTY, ILLINOIS

Date: 3/13/12 DR. By: TDE CK'D By: CM
 Scale: 1"=100' Job No. 11126 Sheet No. 06 of 08