


SCALE: 1" = 100'

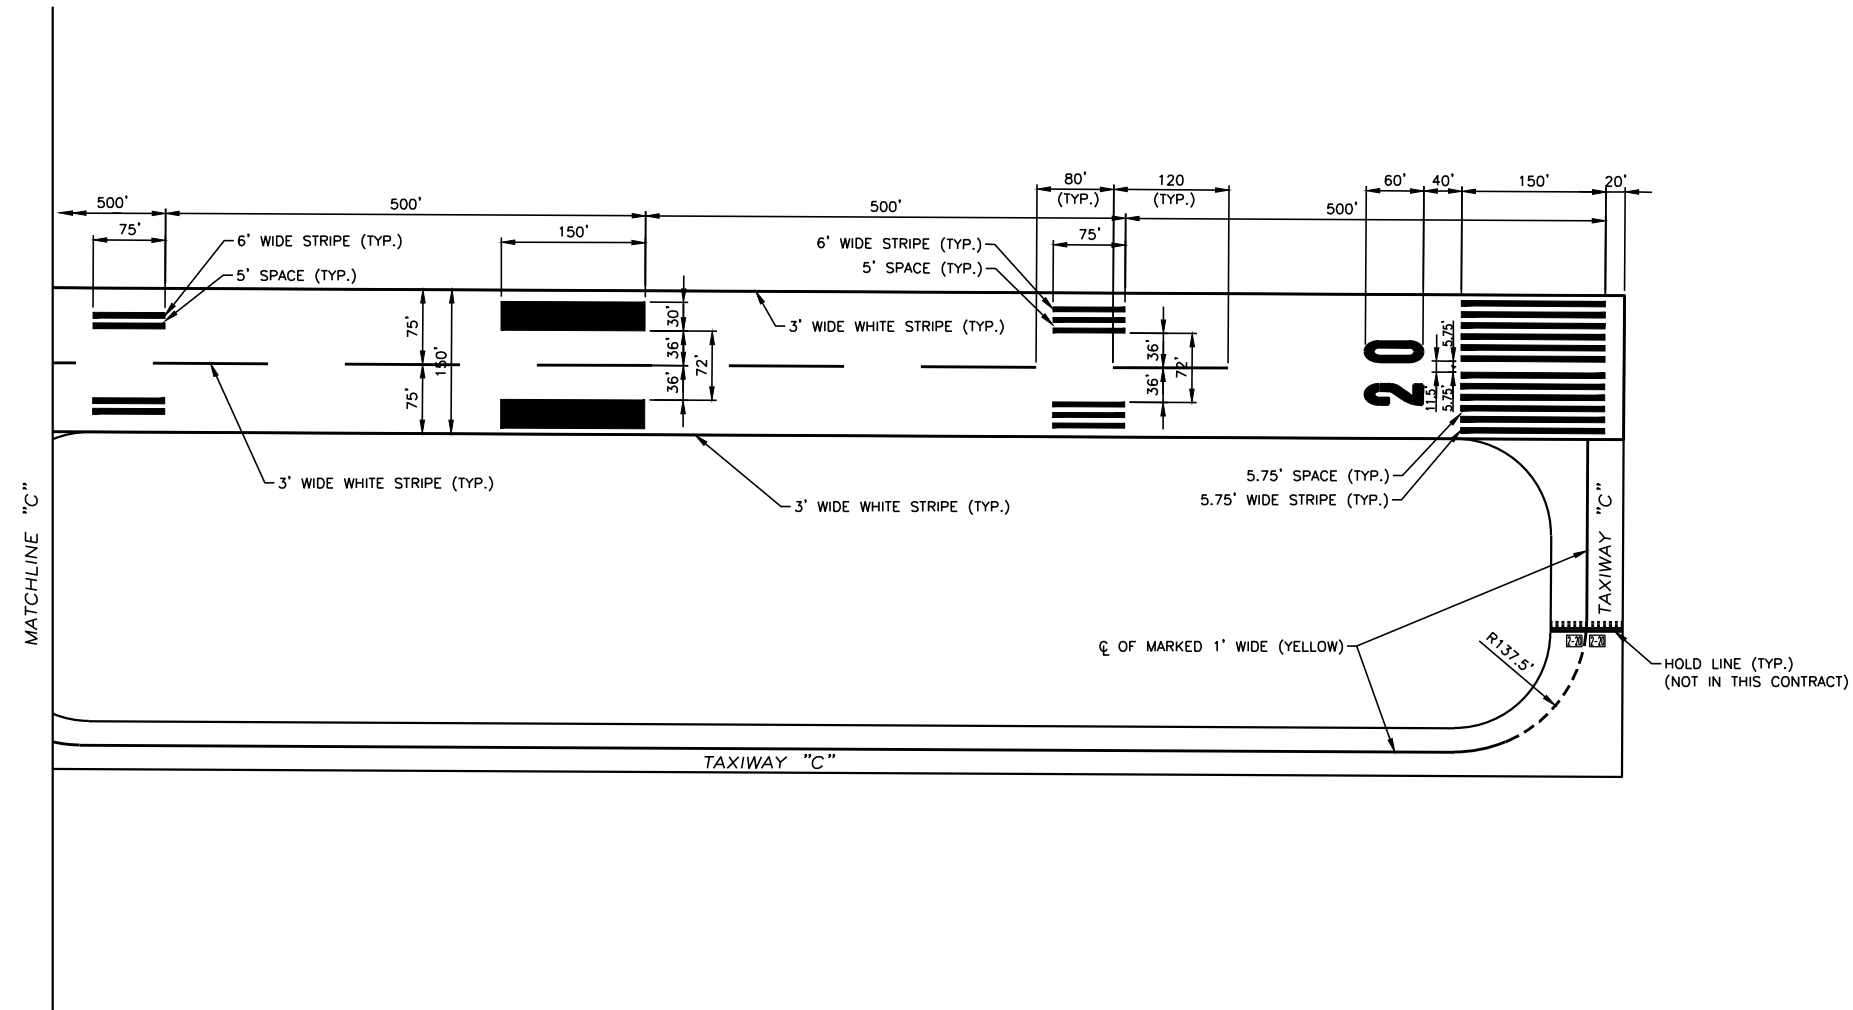

ESTIMATED PAINT QUANTITIES	
WHITE	38,259 SQ. FT.
YELLOW	1,704 SQ. FT.
RED	0 SQ. FT.
BLACK	0 SQ. FT.

REVISIONS	
DATE	NO.

STATE OF ILLINOIS PROFESSIONAL DESIGN FIRM LICENSE NO. 184-004515

© 2012 ALL RIGHTS RESERVED

**CLARIDA & ZIEGLER  
ENGINEERING CO.**  
308 South Court St, P.O. Box 937  
Marion, Illinois 62959  
Phone - (618)993-6411, Fax - (618)993-6750

**RUNWAY & TAXIWAY MARKING PLAN  
WILLIAMSON COUNTY REGIONAL AIRPORT  
MARION, ILLINOIS**

Date 3/13/12 DR. By TDE CK'D By CM  
Scale 1"=100' Job No. 11126 Sheet No. 07 of 08