


STATE OF ILLINOIS
DEPARTMENT OF TRANSPORTATION
DIVISION OF HIGHWAYS
PROPOSED
HIGHWAY PLANS

FAP 646 (IL 40) & FAP 317 (US24)
D4 POLLINATOR RESTORATION 2018
PROJECT
STARK & TAZEWELL COUNTIES

C-94-023-18

F.A. R.T.E.	SECTION	COUNTY	TOTAL SHEETS	SHEET NO.
Various	D4 Pollinator Restoration 2018	STARK & TAZEWELL	13	1
LANDSCAPING 2018	ILLINOIS	CONTRACT NO. 68E05		

D-94-018-18

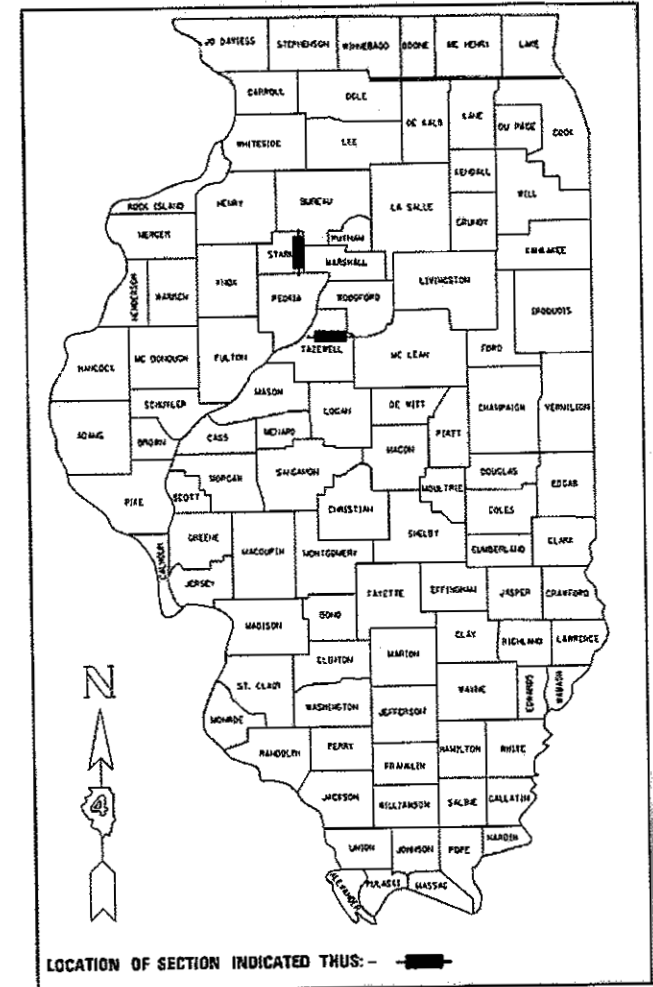


INDEX OF SHEETS

- 1. COVER SHEET
- 2. GENERAL NOTES & COMMITMENTS
- 3. SUMMARY OF QUANTITIES
- 4-6. SIGN DETAIL SHEETS
- 7-10. PLAN SHEETS - LAYOUT 1
- 11-13. PLAN SHEETS - LAYOUT 2

HIGHWAY STANDARDS


- 701001-02 720001-01
- 701006-05 728001-01
- 701011-04 731001-01
- 701101-05
- 701106-02
- 701901-07

This project consists of sign placements for district-wide pollinator habitat restoration and preservation in 2018.

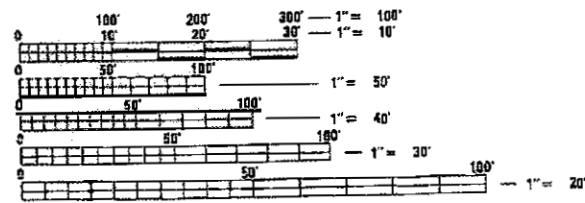

FULL SIZE PLANS HAVE BEEN PREPARED USING STANDARD ENGINEERING SCALES. REDUCED SIZED PLANS WILL NOT CONFORM TO STANDARD SCALES. IN MAKING MEASUREMENTS ON REDUCED PLANS, THE ABOVE SCALES MAY BE USED.

J.U.L.I.E.
 JOINT UTILITY LOCATION INFORMATION FOR EXCAVATION
 1-800-892-0123
 OR 811

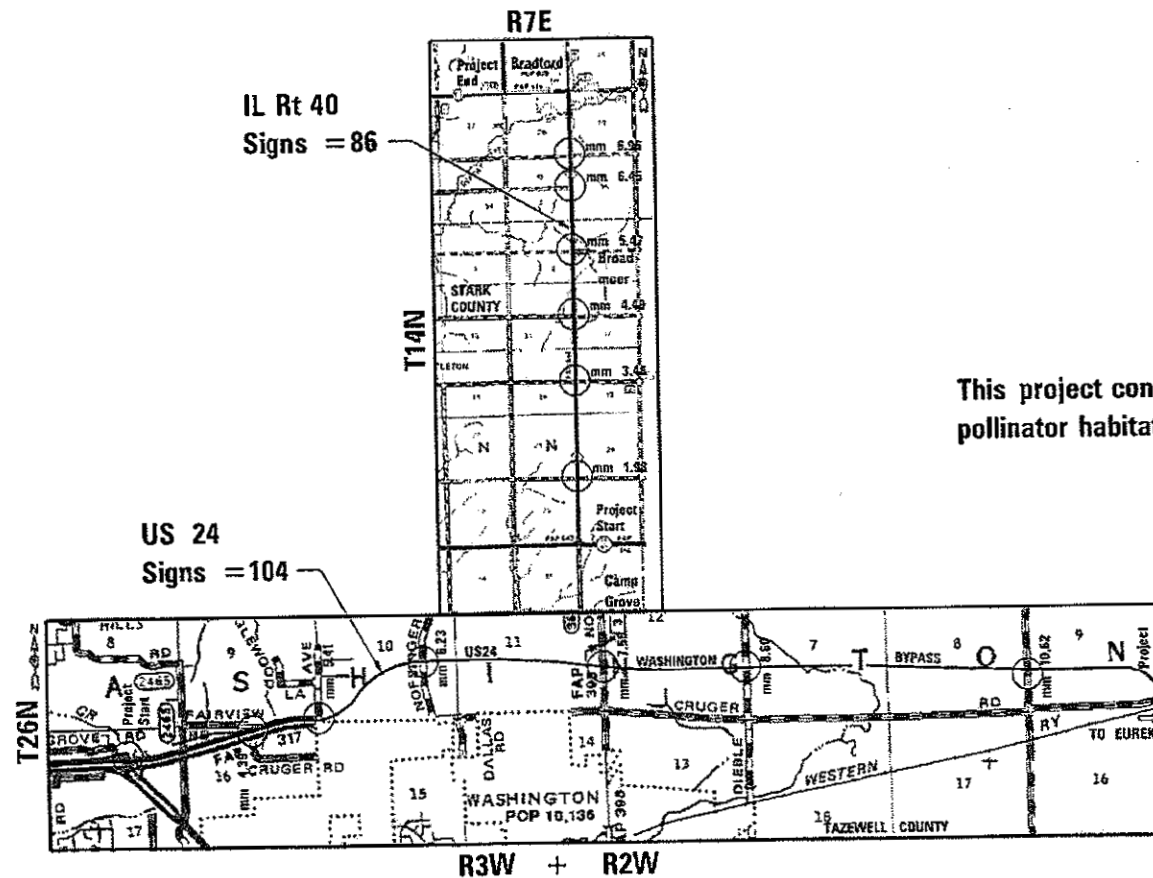

STATE OF ILLINOIS
 DEPARTMENT OF TRANSPORTATION
 DIVISION OF HIGHWAYS

SUBMITTED Feb 09 20 18
Kenae A Barnett (KSD)
 REGION THREE ENGINEER

Mar 23 20 18
Paul P. [Signature]
 ENGINEER OF DESIGN AND ENVIRONMENT

May 23 20 18
Paul P. [Signature]
 DIRECTOR OF HIGHWAYS PROJECT IMPLEMENTATION

**PRINTED BY THE AUTHORITY
 OF THE STATE OF ILLINOIS**

PROJECT ENGINEER: MICHAEL LEWIS PH: (309) 671-3454
 PROJECT MANAGER: CLARK JONES PH: (309) 671-3452

CONTRACT NO. 68E05 CAT. NO. 035545-00D

S:\GEN\DRAW\STD\PLNS\Square\BRI\DOES\Landscaping_2018\68E05-D4Pollinator\68E05-D4PollinatorPlan.dgn

COMMITMENTS

Commitments are not to be altered without the written approval of all parties to which the commitment was made.

No commitments have been made for this project.

GENERAL NOTES

The Contractor will be responsible for field verification of locations for all landscaping items.

Removal of dead underbrush, debris, litter, and other miscellaneous items shall be completed prior to any seeding and will be considered included in the cost of the associated pay items.

SIGNING

Sign locations may vary from the stations shown on the plans in accordance with directions from the Engineer at the time of construction. Sign locations may be adjusted in the field to avoid any found utilities.

All wood post locations shall be verified with the Bureau of Operations, Traffic Section, before installation.

SCHEDULE OF QUANTITIES

MOBILIZATION		
LOCATION	UNIT	QTY
JOBSITES	LSUM	1
TOTAL		1

TRAFFIC CONTROL AND PROTECTION (SPECIAL)		
LOCATION	UNIT	QTY
LAYOUT 1 (IL 40)	LSUM	0.5
LAYOUT 2 (US 24)		0.5
TOTAL		1

SIGN PANEL -TYPE 1		
LOCATION	UNIT	QTY
LAYOUT 1 (IL 40)	SQFT	129
LAYOUT 2 (US 24)	SQFT	156
TOTAL		285

EA
86
104
190

SIGN PANEL - TYPE 2		
LOCATION	UNIT	QTY
LAYOUT 1 (IL 40)	SQFT	43
LAYOUT 2 (US 24)	SQFT	52
TOTAL		95


EA
86
104
190

TELESCOPING STEEL SIGN SUPPORT		
LOCATION	UNIT	QTY
LAYOUT 1 (IL 40)	FOOT	950
LAYOUT 2 (US 24)	FOOT	950
TOTAL		1900

PROJECT SPECIFIC NOTES

Signs used per support shall be IL Standard I2-I100 and I2-I104 as shown in Plans Sign Supports shall be according to Section 728 of the Standard Specifications and installed as per plan location using District and Highway Standards included. It shall be the Contractor's responsibility to ascertain the exact locations of buried Utilities prior to excavation from the utility companies and by field inspection. Wooden lathes shall be driven on State R.O.W. at measured proposed sign locations. All materials used for the project shall be submitted to the Engineer prior to work beginning. At least one week prior to calling J.U.L.I.E. the Contractor shall notify the Department of Operations Landscape Architect Jim Atwill at (309) 671-4484 for correct placement of signs according to the Plans. A J.U.L.I.E. locate is required prior to any sign support excavation. They can be reached at 1-800-892-0123.

I2-I100

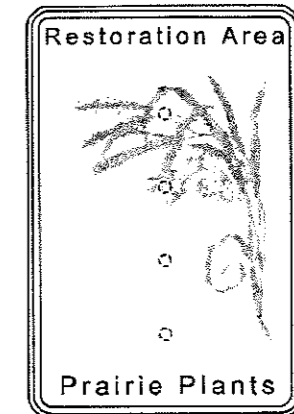

I2-I104




**ILLINOIS STANDARD
SIGN APPLICATION**

S:\GEN\ DRAFT\STD&PLNS\SquadBRIDGES\Landscaping_2018\68E05-D4P\Inator\68E05-D4P\InatorPlan.dgn


FILE NAME =	USER NAME = jonesc	DESIGNED -	REVISED -	STATE OF ILLINOIS DEPARTMENT OF TRANSPORTATION	GENERAL NOTES, COMMITMENTS & SCHEDULE LANDSCAPING 2018		F.A.P. RTE.	SECTION	COUNTY	TOTAL SHEETS	SHEET NO.
S:\GEN\ DRAFT\STD&PLNS\SquadBRIDGES\Landscaping_2018\68E05-D4P\Inator\68E05-D4P\InatorPlan.dgn	Scoping_2018\68E05-D4P\Inator\68E05-D4P\InatorPlan.dgn	REVISED -	REVISED -				VAR.	VARIOUS	VARIOUS	13	2
Default	PLOT SCALE = 200,0000 1/16"	CHECKED -	REVISED -		SCALE: SHEET OF SHEETS STA. TO STA.		04 Peilnator Restoration 2018		CONTRACT NO. 68E05		
	PLOT DATE = 2/7/2018	DATE -	REVISED -				ILLINOIS FED. AID PROJECT				

S:\GEN\DRAW\STD&PLNS\SquadBRIDGES\Landscaping_2018\68E05-D4PollinatorPlan.dgn

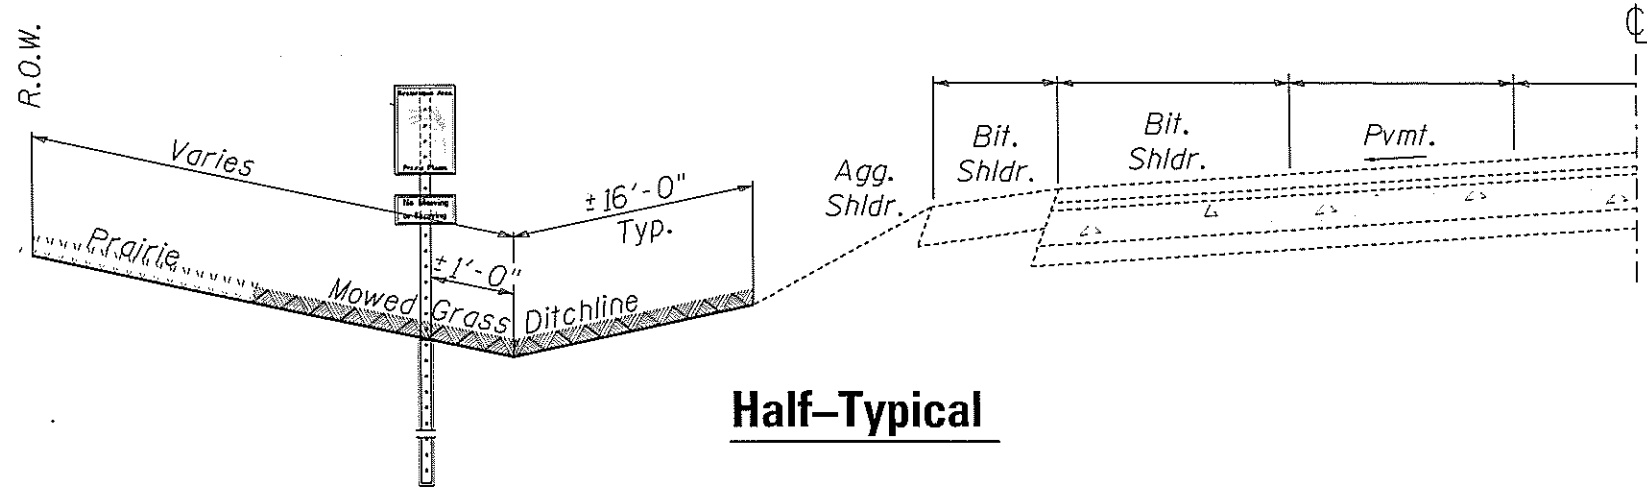

Half-Typical

NOTES:
 Sign placement spacing shall be 1000' typical unless otherwise noted.
 Submit all material samples to the Engineer for approvals prior to work beginning.

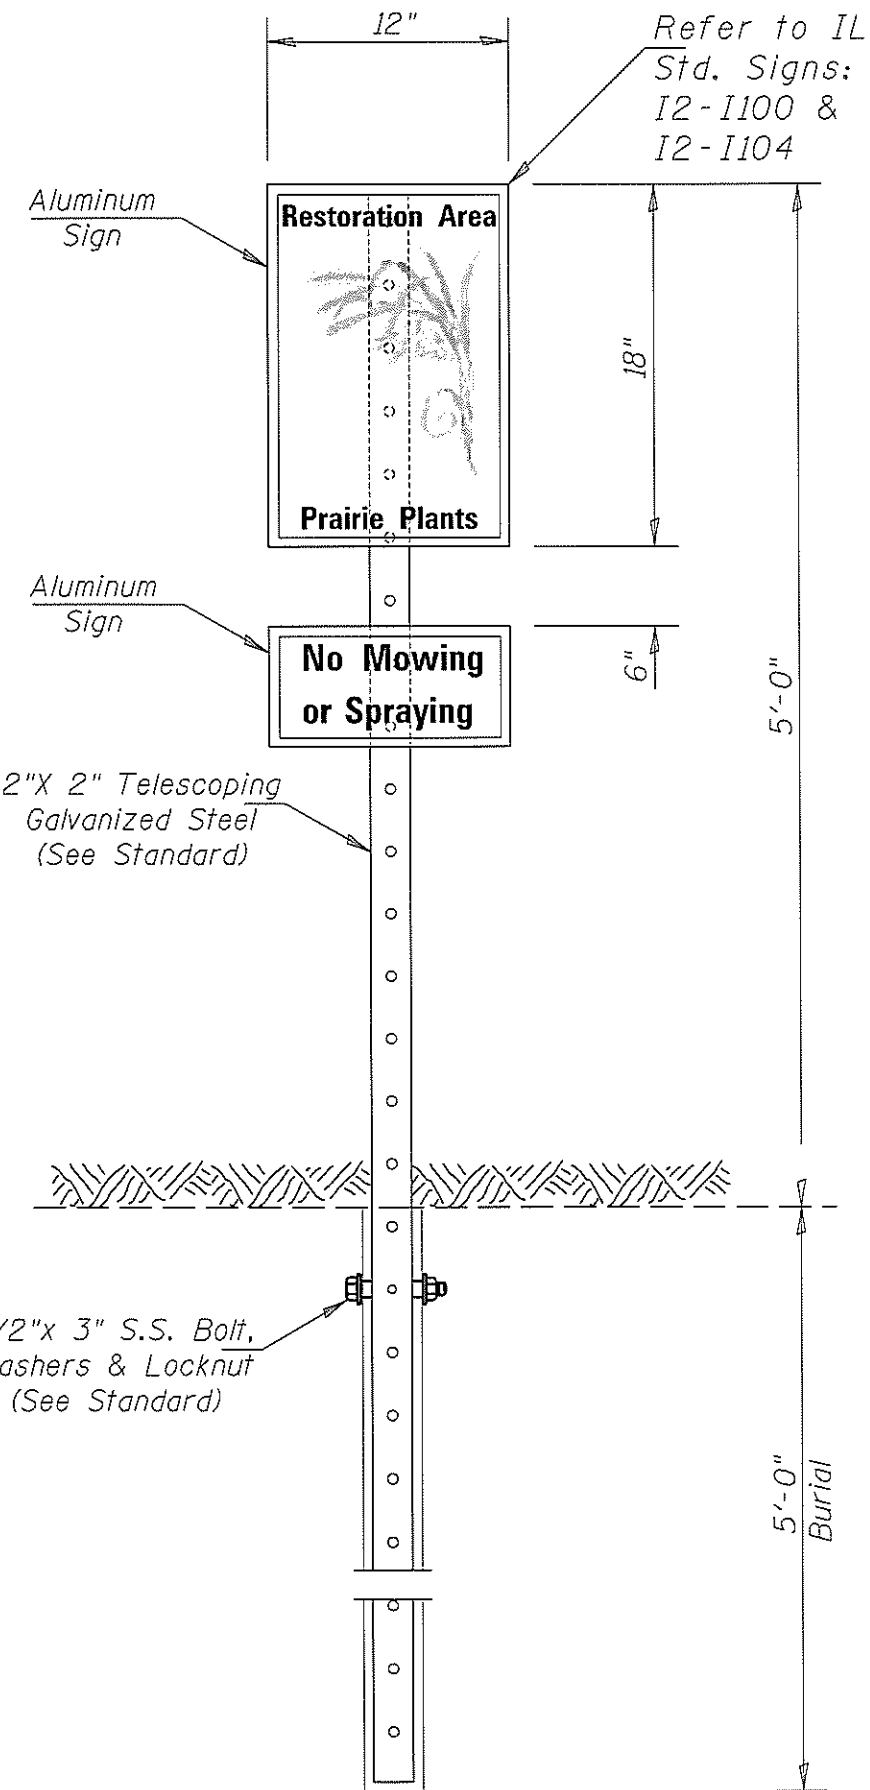

FILE NAME *	USER NAME = jonesc	DESIGNED - J ALWILL	REVISED -
S:\GEN\DRAW\STD&PLNS\SquadBRIDGES\Landscaping_2018\68E05-D4PollinatorPlan.dgn	Scoping_2018\68E05-D4Pollinator\68E05-D4Pollinator.dgn	C JONES	REVISED -
Default	PLOT SCALE = 200.0000 1/ in.	CHECKED -	REVISED -
	PLOT DATE = 2/7/2018	DATE - 12-15-17	REVISED -

STATE OF ILLINOIS
 DEPARTMENT OF TRANSPORTATION

TYPICAL & SIGN DETAIL
 LANDSCAPING 2018

SCALE: 20 : 1 | SHEET OF SHEETS | STA. TO STA.

F.A.P. RTE.	SECTION	COUNTY	TOTAL SHEETS	SHEET NO.
VAR.	VARIOUS	VARIOUS	13	4
D4 Pollinator Restoration 2018			CONTRACT NO. 68E05	
ILLINOIS FED. AID PROJECT				

ILLINOIS STANDARD

12-I100

ILLINOIS STANDARD

12-I104




COLOR LEGEND AND BORDER BACKGROUND BROWN REFLECTORIZED
WHITE REFLECTORIZED

SIGN SIZE	DIMENSIONS													
	A	B	C	D	E	F	G	H	J	K	L	M	N	O
12 X 18	12.00	18.00	1.50	10.00	5.50	2.70	9.00	10.50	4.00	3.50	1.80	0.35	13.00	1.85

SIGN SIZE	SERIES BY LINE		BORDER
	1	2	
12 X 18	1D	1.5B	0.375

All dimensions in inches. Sign not to scale.

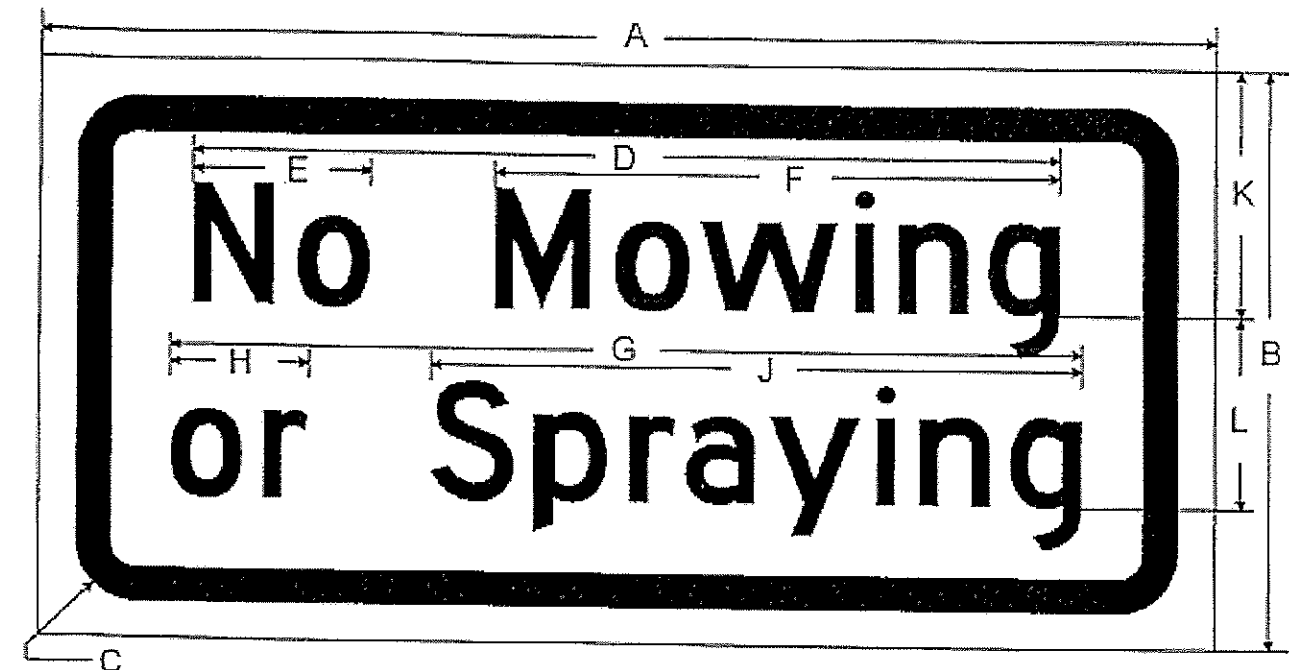

COLOR LEGEND AND BORDER BACKGROUND BLACK WHITE NON-REFLECTORIZED
REFLECTORIZED

SIGN SIZE	DIMENSIONS										
	A	B	C	D	E	F	G	H	J	K	L
12 X 6	12.00	6.00	1.00	8.80	1.80	5.70	9.50	1.40	6.70	1.45	2.15

SIGN SIZE	SERIES BY LINE		MARGIN	BORDER
	1	2		
12 X 6	1.25 D	1.25 D	0.375	0.375

All dimensions in inches. Sign not to scale.


DESIGNED - J ALVILL	REVISED -
DRAWN - CEI	REVISED -
CHECKED -	REVISED -
DATE -	APPROVED -

STATE OF ILLINOIS
DEPARTMENT OF TRANSPORTATION

ILLINOIS SIGN STANDARDS
LANDSCAPING 2018

PA	SECTION	COUNTY	RURAL	URBAN
NO.	NO.	NO.	NO.	NO.
13	5			
Illinois Department of Transportation		CONTRACT NO. 58E05		

S:\GEN\ DRAFT\STD&PLNS\Squad\BRIDGES\Landscaping_2018\6BE05-D4Polinator\DE05-IL40.dgn

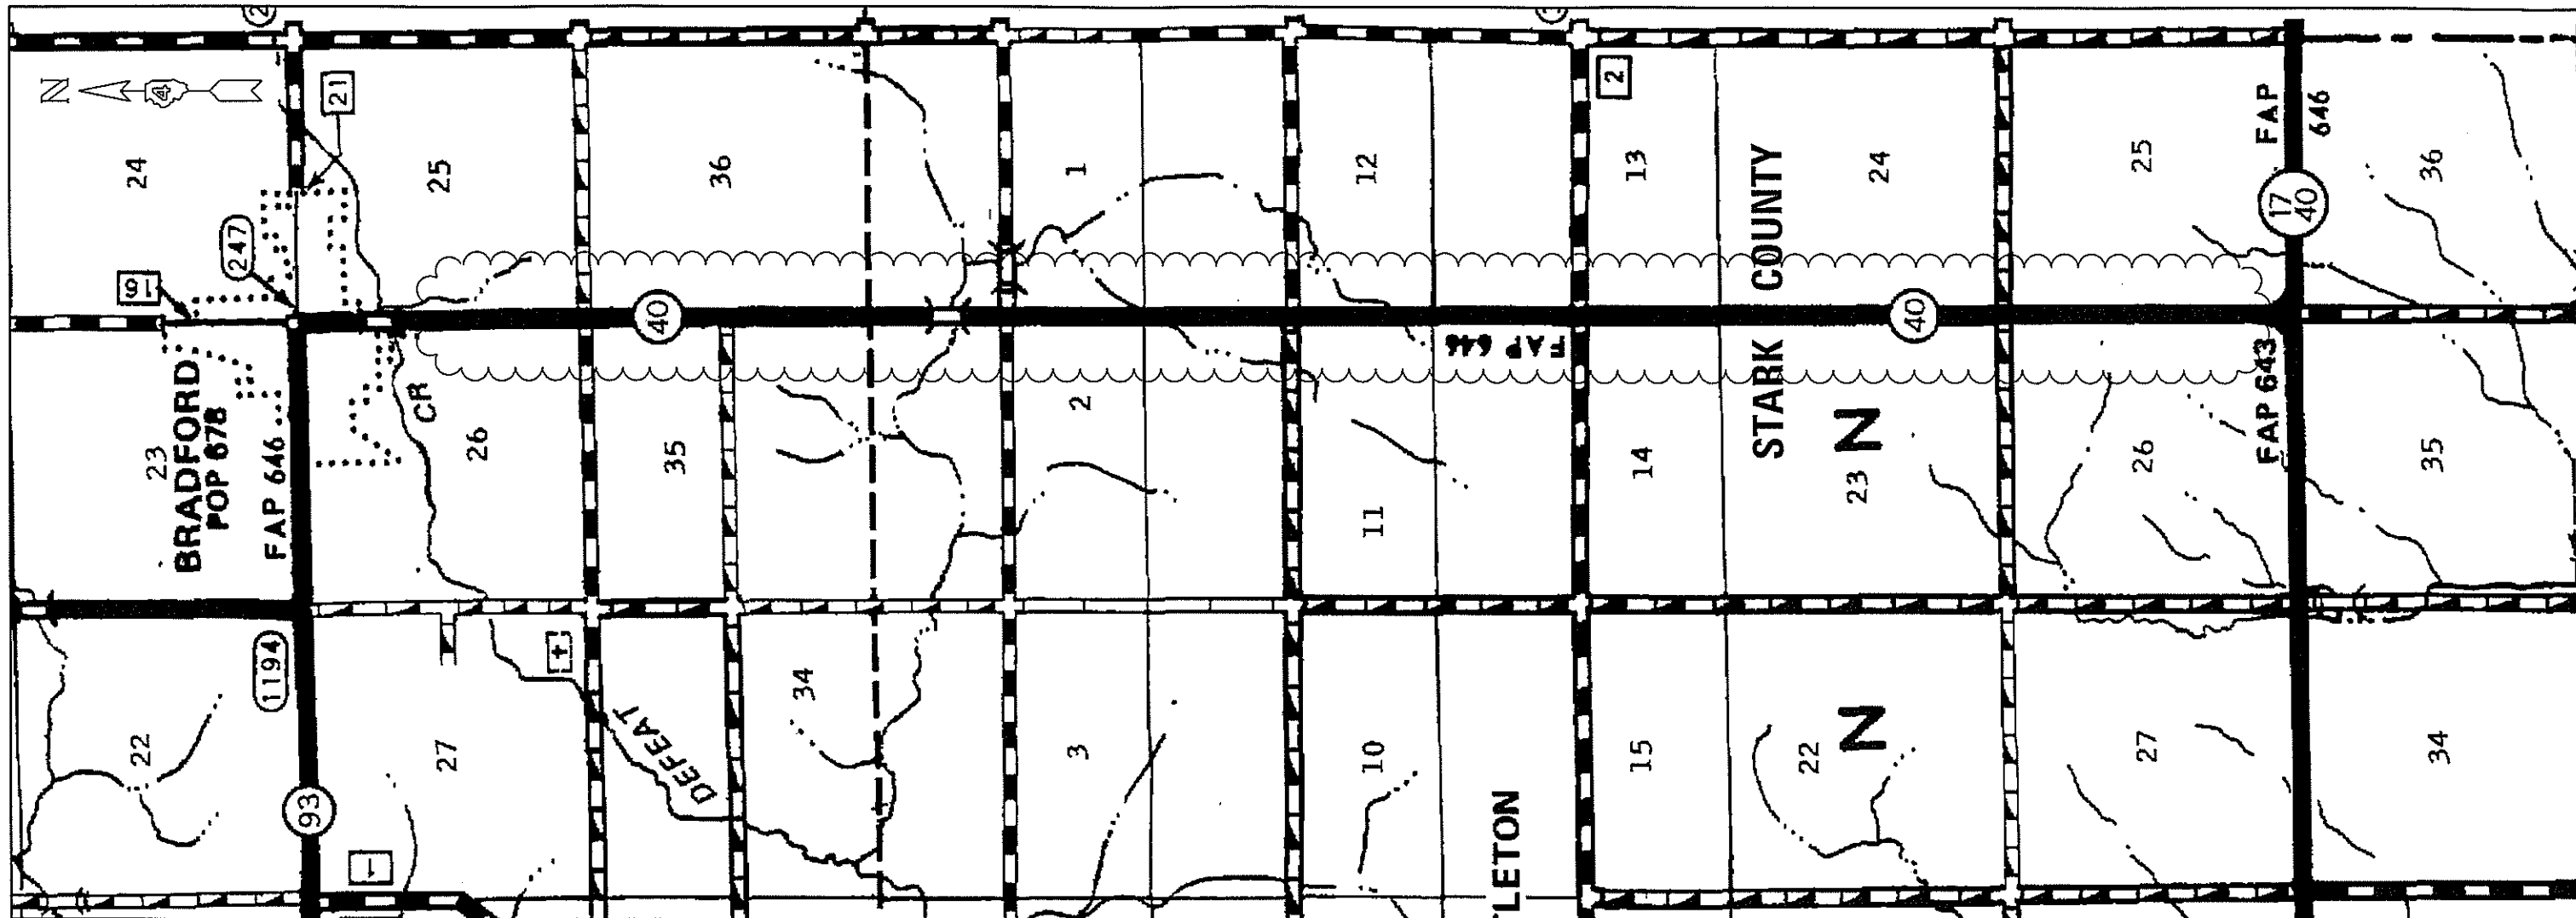

Stark County
IL 40 (IL 17 to IL 93)


FILE NAME *	USER NAME = jonesca	DESIGNED -	REVISED -
S:\GEN\ DRAFT\STD&PLNS\Squad\BRIDGES\Landscaping_2018\6BE05-D4Polinator\6BE05-IL40.dgn		DRAWN -	REVISED -
Default	PLOT SCALE = 200.0000' / 1"	CHECKED -	REVISED -
	PLOT DATE = 12/22/2017	DATE -	REVISED -

STATE OF ILLINOIS
DEPARTMENT OF TRANSPORTATION


OVERALL PLAN LOCATION
LANDSCAPING 2018

SCALE: 100 : 1 SHEET OF SHEETS STA. TO STA.

F.A. RTE.	SECTION	COUNTY	TOTAL SHEETS	SHEET NO.
	VARIOUS	VARIOUS	13	6
D4 Polinator Restoration 2018			CONTRACT NO. 6BE05	
[ILLINOIS] FED. AID PROJECT				

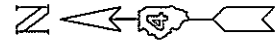

NOTES:
 Sign placement spacing shall be 1000' typical
 unless otherwise noted.

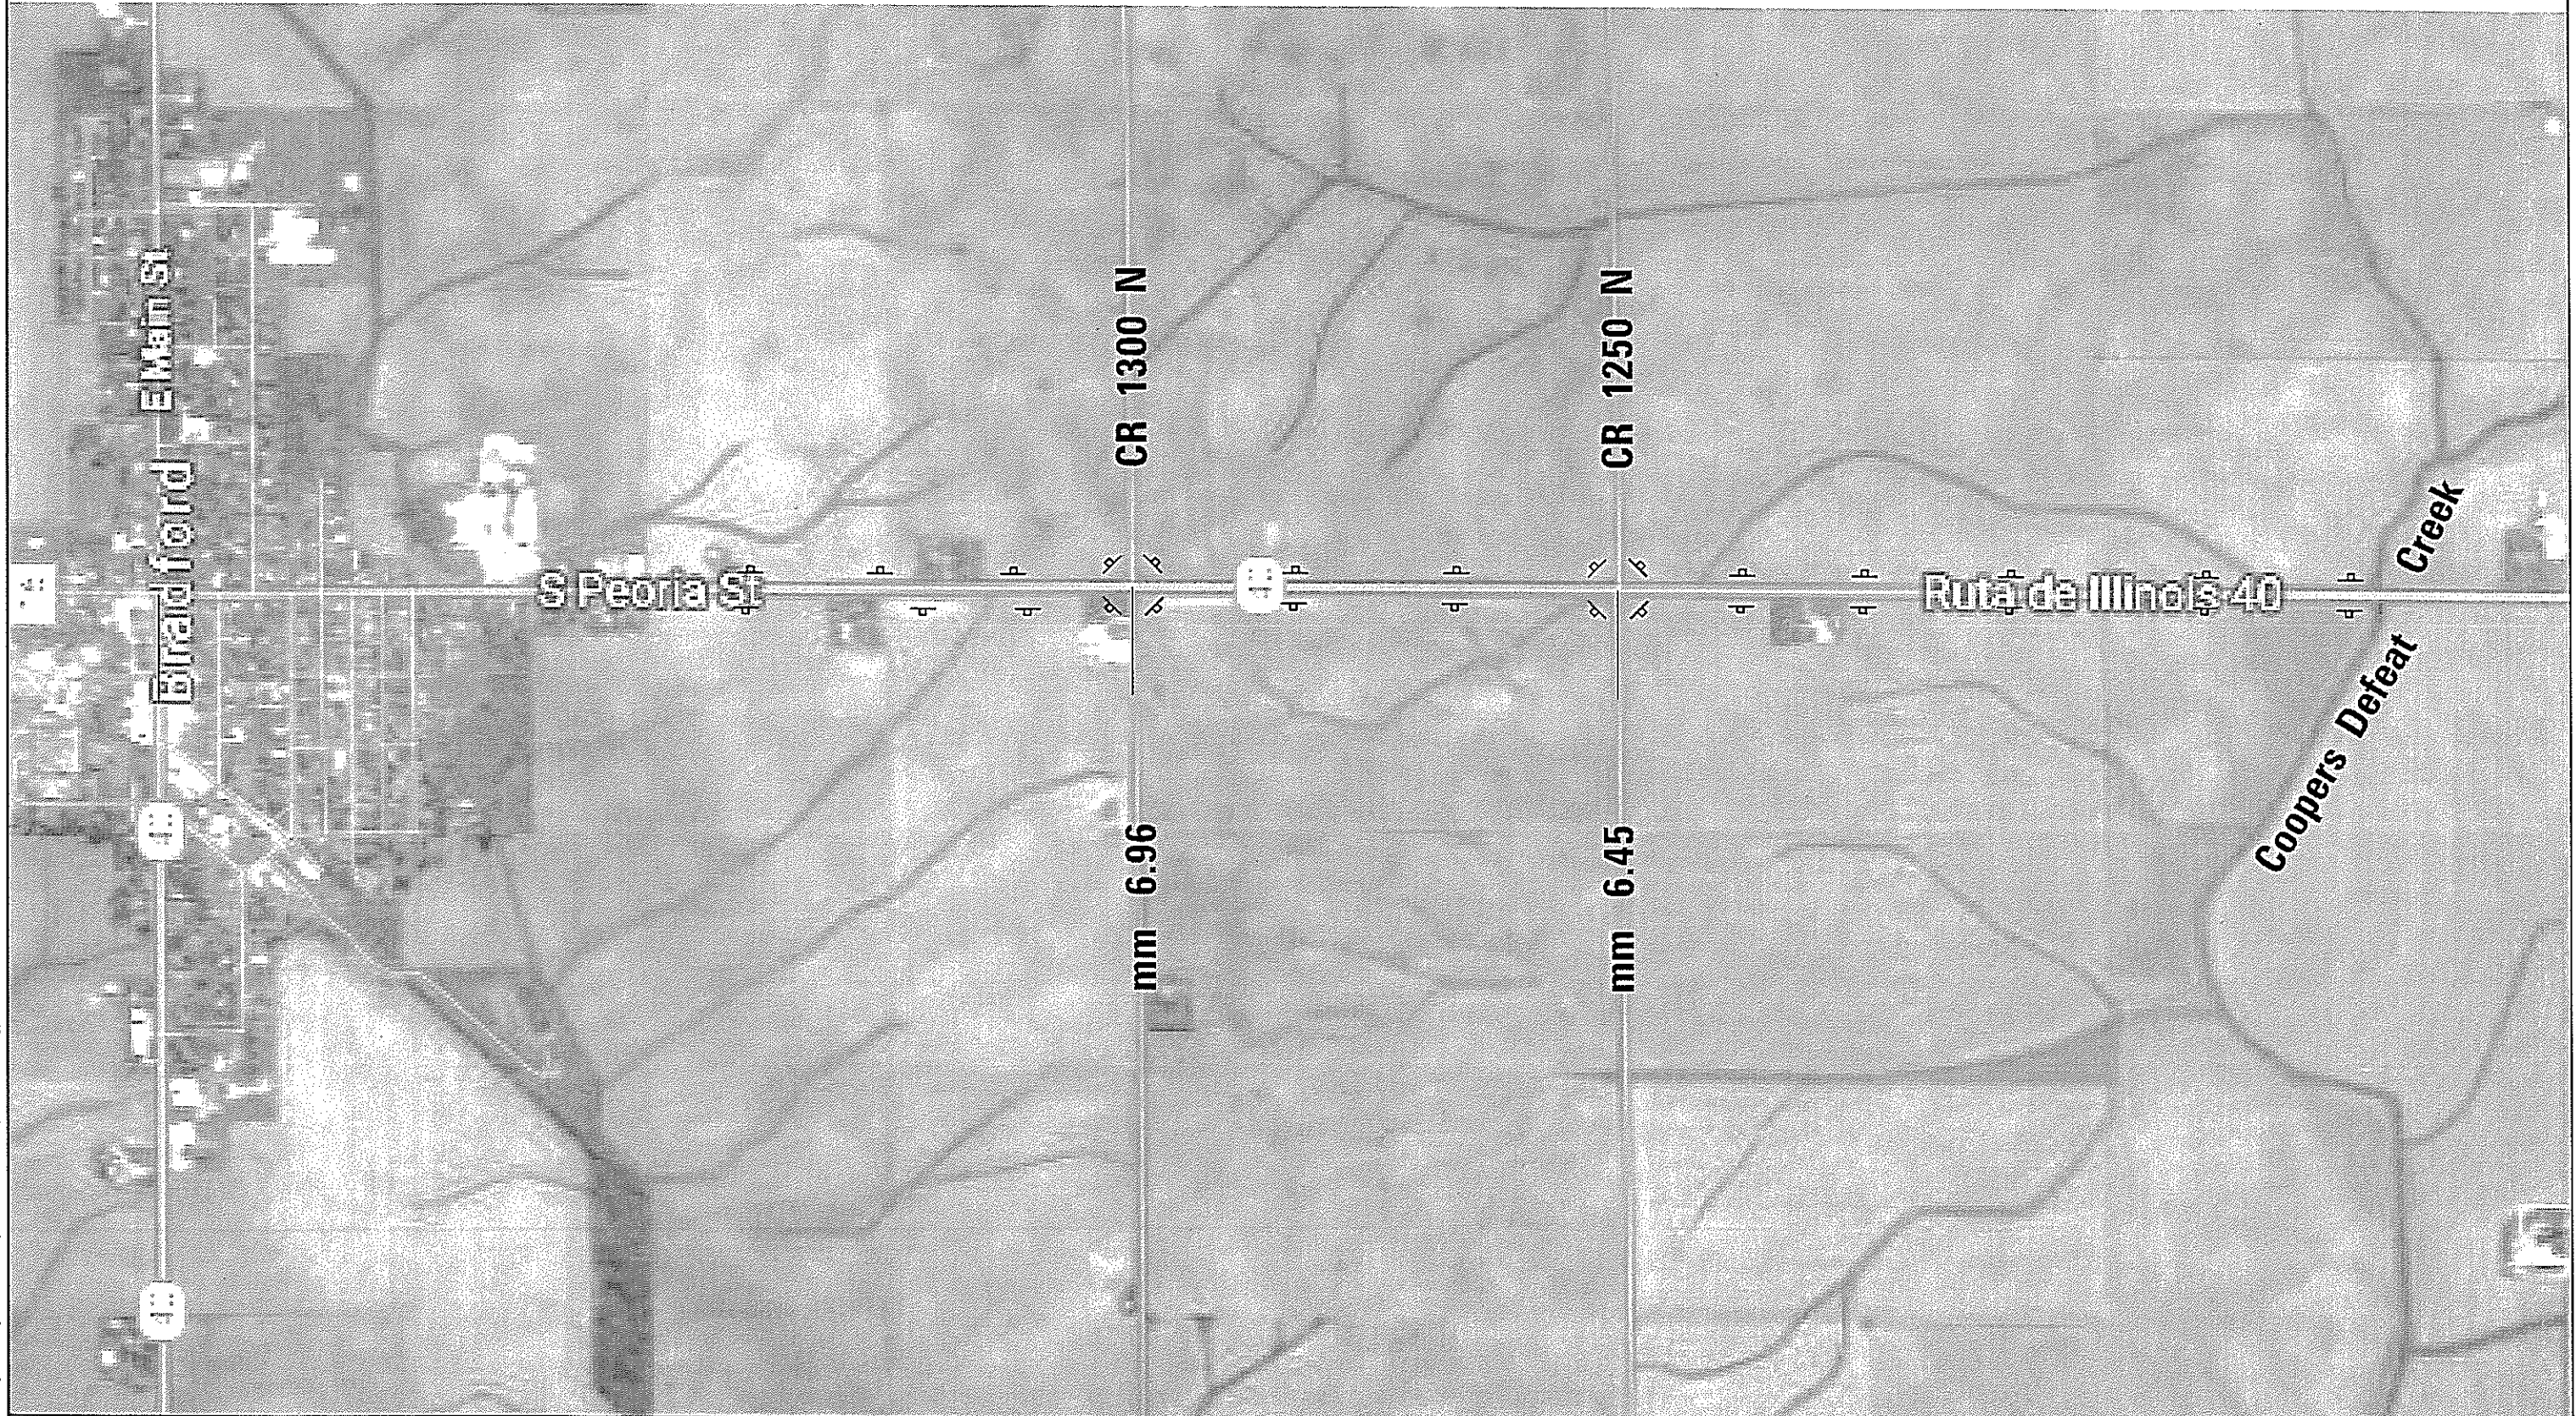

S:\GEN\ DRAFT\ STD&PLNS\SquadBRIDGES\Landscaping_2018\68E05-D4Pollinator\68E05-IL40.dgn

FILE NAME *	USER NAME * jonescw	DESIGNED -	REVISED -
S:\GEN\ DRAFT\ STD&PLNS\SquadBRIDGES\Landscaping_2018\68E05-D4Pollinator\68E05-IL40.dgn		DRAWN -	REVISED -
Default	PLOT SCALE * 200.0000 * / in.	CHECKED -	REVISED -
	PLOT DATE * 12/22/2017	DATE -	REVISED -

STATE OF ILLINOIS
 DEPARTMENT OF TRANSPORTATION

NORTH LEG LAYOUT 1
 LANDSCAPING 2018

SCALE: 100 : 1 SHEET OF SHEETS STA. TO STA.

F.A. RTE.	SECTION	COUNTY	TOTAL SHEETS	SHEET NO.
	VARIOUS	VARIOUS	13	7
D4 Pollinator Restoration 2018			CONTRACT NO. 68E05	
ILLINOIS FED. AID PROJECT				

S:\GEN\ DRAFT\STD&PLNS\SquadBRIDGES\Landscaping_2018\68E05-D4Pollinator\68E05-IL40.dgn

mm 5.47 — CR 1150 N

mm 4.49 CR 1050 N

mm 3.48 CR 1500 N

NOTES:
Sign placement spacing shall be 1000' typical unless otherwise noted.



FILE NAME *	USER NAME * janesca	DESIGNED -	REVISED -	STATE OF ILLINOIS DEPARTMENT OF TRANSPORTATION	MIDDLE LEG LAYOUT 1 LANDSCAPING 2018				F.A. RTE.	SECTION	COUNTY	TOTAL SHEETS	SHEET NO.	
S:\GEN\ DRAFT\STD&PLNS\SquadBRIDGES\Landscaping_2018\68E05-D4Pollinator\68E05-IL40.dgn		DRAWN -	REVISED -		SCALE: 100 : 1	SHEET	OF	SHEETS	STA.	TO STA.	VARIOUS	VARIOUS	13	8
Default		CHECKED -	REVISED -								D4 Pollinator Restoration 2018	CONTRACT NO. 68E05		
		DATE -	REVISED -								ILLINOIS FED. AID PROJECT			



NOTES:
 Sign placement spacing shall be 1000' typical
 unless otherwise noted.



S:\GEN\ DRAFT\STD&PLNS\SquadBRIDGES\Landscaping_2018\6BE05-D4Pollinator\6BE-IL40.dgn



FILE NAME *	USER NAME * jonesca	DESIGNED -	REVISED -
S:\GEN\ DRAFT\STD&PLNS\SquadBRIDGES\Landscaping_2018\6BE05-D4Pollinator\6BE-IL40.dgn		DRAWN -	REVISED -
Default	PLOT SCALE * 200.0000' / 1" =	CHECKED -	REVISED -
	PLOT DATE * 12/22/2017	DATE -	REVISED -

**STATE OF ILLINOIS
 DEPARTMENT OF TRANSPORTATION**

**SOUTH LEG LAYOUT 1
 LANDSCAPING 2018**

SCALE: 100 : 1 SHEET OF SHEETS STA. TO STA.

F.A. RTE.	SECTION	COUNTY	TOTAL SHEETS	SHEET NO.
	VARIOUS	VARIOUS	13	9
D4 Pollinator Restoration 2018			CONTRACT NO. 6BE05	
ILLINOIS FED. AID PROJECT				

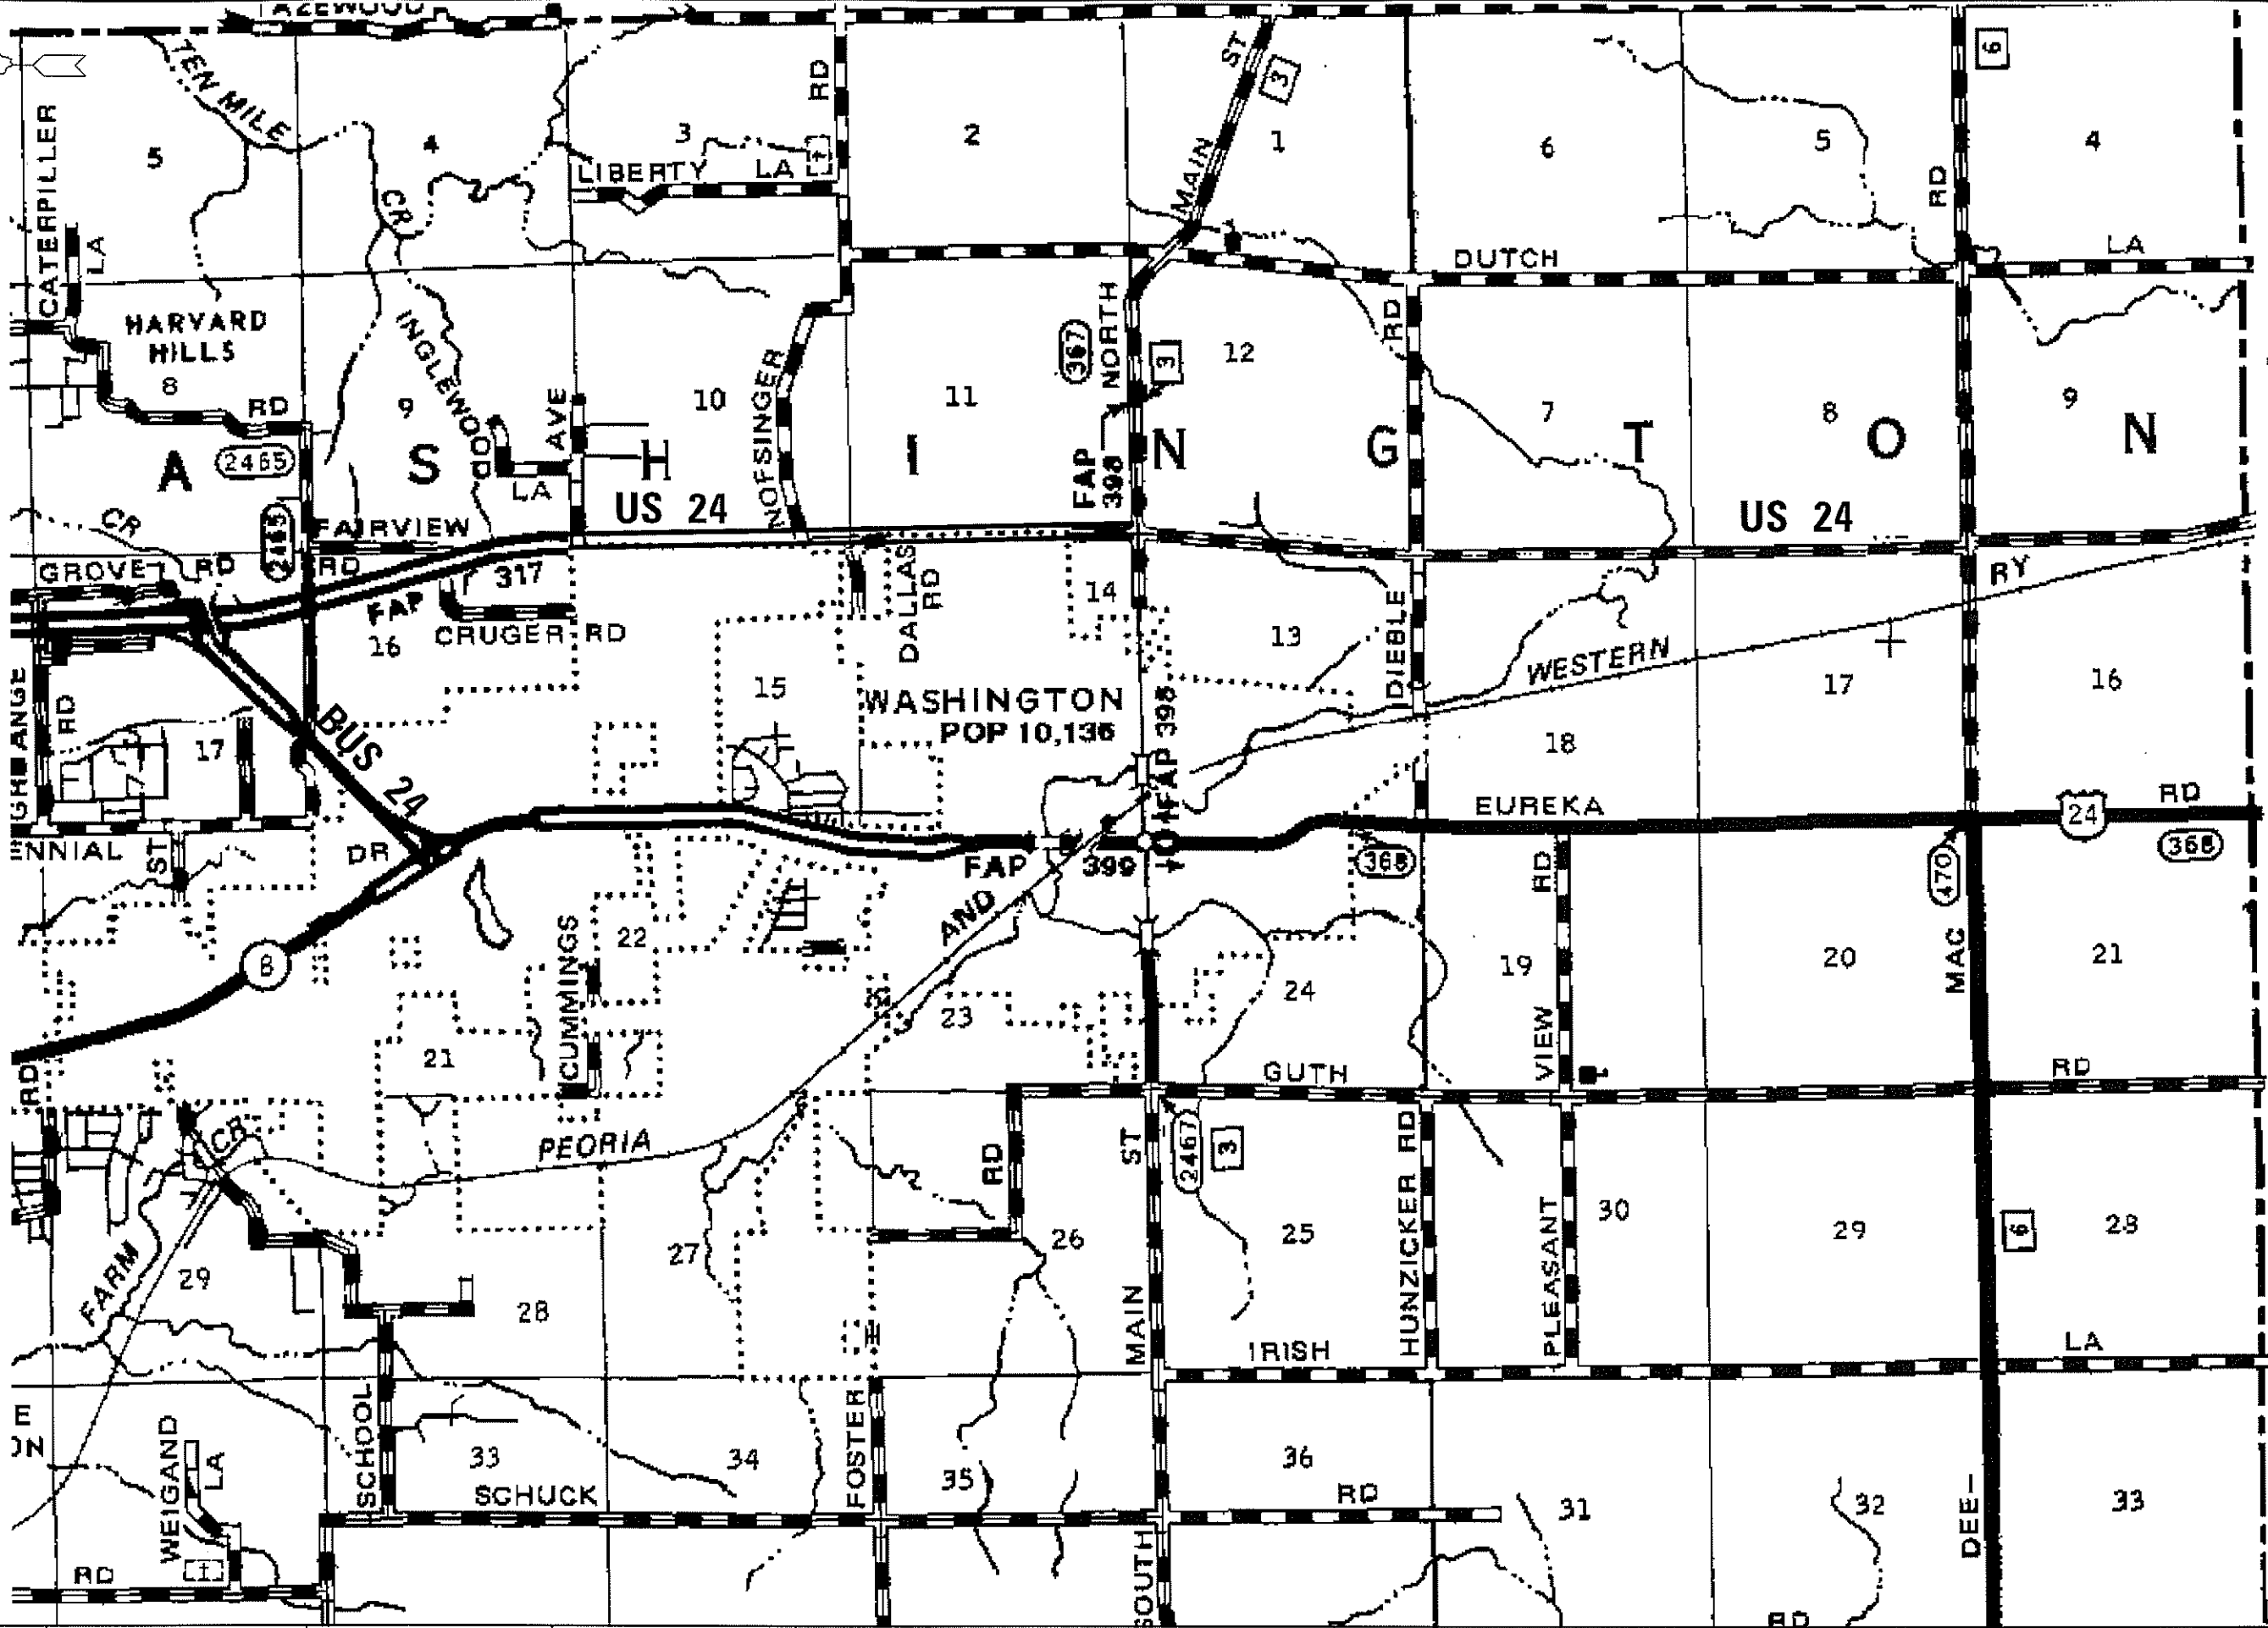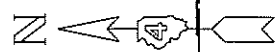

S:\GEN\ DRAFT\STD&PLNS\Squad\BRIDGES\Landscaping_2018\DE05-D4\Pollinator\DE05-IL8-US24.dgn

FILE NAME	USER NAME = jonesc	DESIGNED -	REVISED -
S:\GEN\ DRAFT\STD&PLNS\Squad\BRIDGES\Landscaping_2018\68E05-D4\Pollinator\68E05-IL8-US24.dgn		DRAWN -	REVISED -
		CHECKED -	REVISED -
		DATE -	REVISED -

**STATE OF ILLINOIS
DEPARTMENT OF TRANSPORTATION**

**WASHINGTON BYPASS
IL8 /US24 RESTORATION**

SCALE: 100 : 1 | SHEET OF SHEETS | STA. TO STA.

F.A. RTE.	SECTION	COUNTY	TOTAL SHEETS	SHEET NO.
04 Pollinator Restoration 2018	VARIOUS	VARIOUS	13	10
ILLINOIS FED. AID PROJECT			CONTRACT NO. 68E05	

Grange Rd. mm 3.39

S:\GEN\DRAW\STD&PLNS\SquadBRIDGES\Landscaping_2018\DE05-04\Pollinator\DE05-IL8-US24.dgn



NOTES:
Sign placement spacing shall be 1000' typical unless otherwise noted.

FILE NAME =	USER NAME = jonesca	DESIGNED -	REVISED -	STATE OF ILLINOIS DEPARTMENT OF TRANSPORTATION	WEST LEG LAYOUT 2 LANDSCAPING 2018	F.A. RTE.	SECTION	COUNTY	TOTAL SHEETS	SHEET NO.
S:\GEN\DRAW\STD&PLNS\SquadBRIDGES\Landscaping_2018\68E05-04\Pollinator\68E05-IL8-US24.dgn	DESIGNED BY =	CHECKED -	REVISED -			D4	VARIOUS	VARIOUS	13	11
Default	PLOT SCALE = 200.0000' / 1" =	DATE -	REVISED -			D4 Pollinator Restoration 2018		CONTRACT NO. 68E05		
	PLOT DATE = 2/9/2018					ILLINOIS FED. AID PROJECT				

SCALE: 100 : 1 | SHEET OF SHEETS | STA. TO STA.

Nofsinger Ln. mm 6.23

N. Main St. mm 7.55

Diebel Rd. mm 8.60

Diebel Rd. mm 8.60

+/- 6705'
Nofsinger Ln. to N. Main St.

+/- 5280'
N. Main St. to N. Diebel Rd.

WASHINGTON

S:\GEN\ DRAFT\STD&PLNS\SquadBRIDGES\Landscaping_2018\68E05-D4Pollinator\DE05-IL8-US24.dgn

NOTES:
Sign placement spacing shall be 1000' typical unless otherwise noted.

FILE NAME =	USER NAME = jonesc	DESIGNED -	REVISED -
S:\GEN\ DRAFT\STD&PLNS\SquadBRIDGES\Landscaping_2018\68E05-D4Pollinator\DE05-IL8-US24.dgn		SRAMN -	REVISED -
Default	PLOT SCALE = 200.0000' / 1"	CHECKED -	REVISED -
	PLOT DATE = 2/9/2018	DATE -	REVISED -


STATE OF ILLINOIS
DEPARTMENT OF TRANSPORTATION

MIDDLE LEG LAYOUT 2
LANDSCAPING 2018

SCALE: 100 : 1 | SHEET OF SHEETS | STA. TO STA.

F.A. RTE.	SECTION	COUNTY	TOTAL SHEETS	SHEET NO.
	VARIOUS	VARIOUS	13	12
D4 Pollinator Restoration 2018		CONTRACT NO. 68E05		
ILLINOIS FED. AID PROJECT				

Diebel Rd. mm 8.60

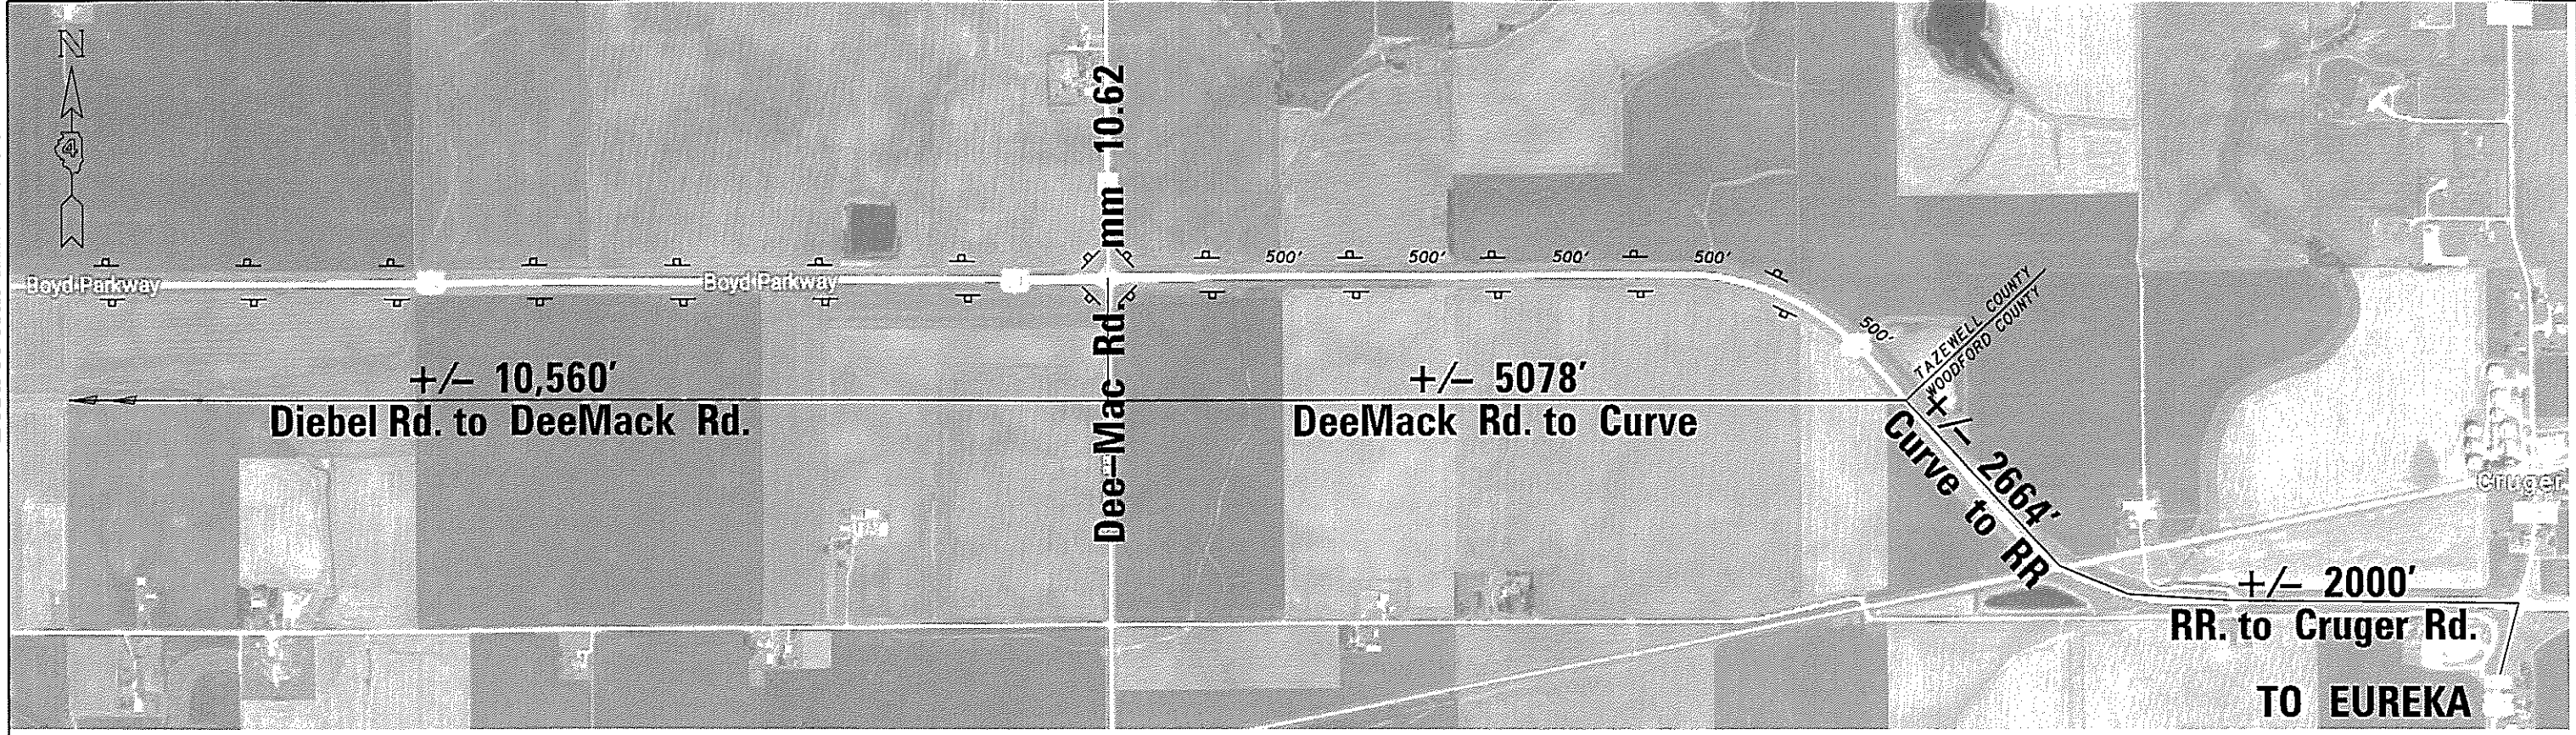

S:\GEN\DRAW\STD&PLNS\Squad\BRIDGES\Landscaping_2018\68E05-D4Pollinator\68E05-ILB-US24.dgn

NOTES:
Sign placement spacing shall be 500'
this sheet only.

FILE NAME :	USER NAME : jonesca	DESIGNED -	REVISED -	STATE OF ILLINOIS DEPARTMENT OF TRANSPORTATION	EAST LEG LAYOUT 2 LANDSCAPING 2018	F.A. RTE.	SECTION	COUNTY	TOTAL SHEETS	SHEET NO.
S:\GEN\DRAW\STD&PLNS\Squad\BRIDGES\Landscaping_2018\68E05-D4Pollinator\68E05-ILB-US24.dgn	DRAWN -	REVISED -	VARIOUS			VARIOUS	13	13		
Default	CHECKED -	REVISED -	D4 Pollinator Restoration 2018			CONTRACT NO. 68E05	ILLINOIS FED. AID PROJECT			
PLOT SCALE : 200.0000' / in.	DATE -	REVISED -	SCALE: 100 : 1			SHEET	OF	SHEETS	STA.	TO