

1 W20-2 (48" X 48")

2 M4-8-2412

3 M1-4.2-2424

4 M6-3-2115

5L M6-1L-2115


5R M6-1R-2115

6 M3-1-2412

7R M5-1R-2115

7L M5-1L-2115

8 M4-8A (24" x 18")

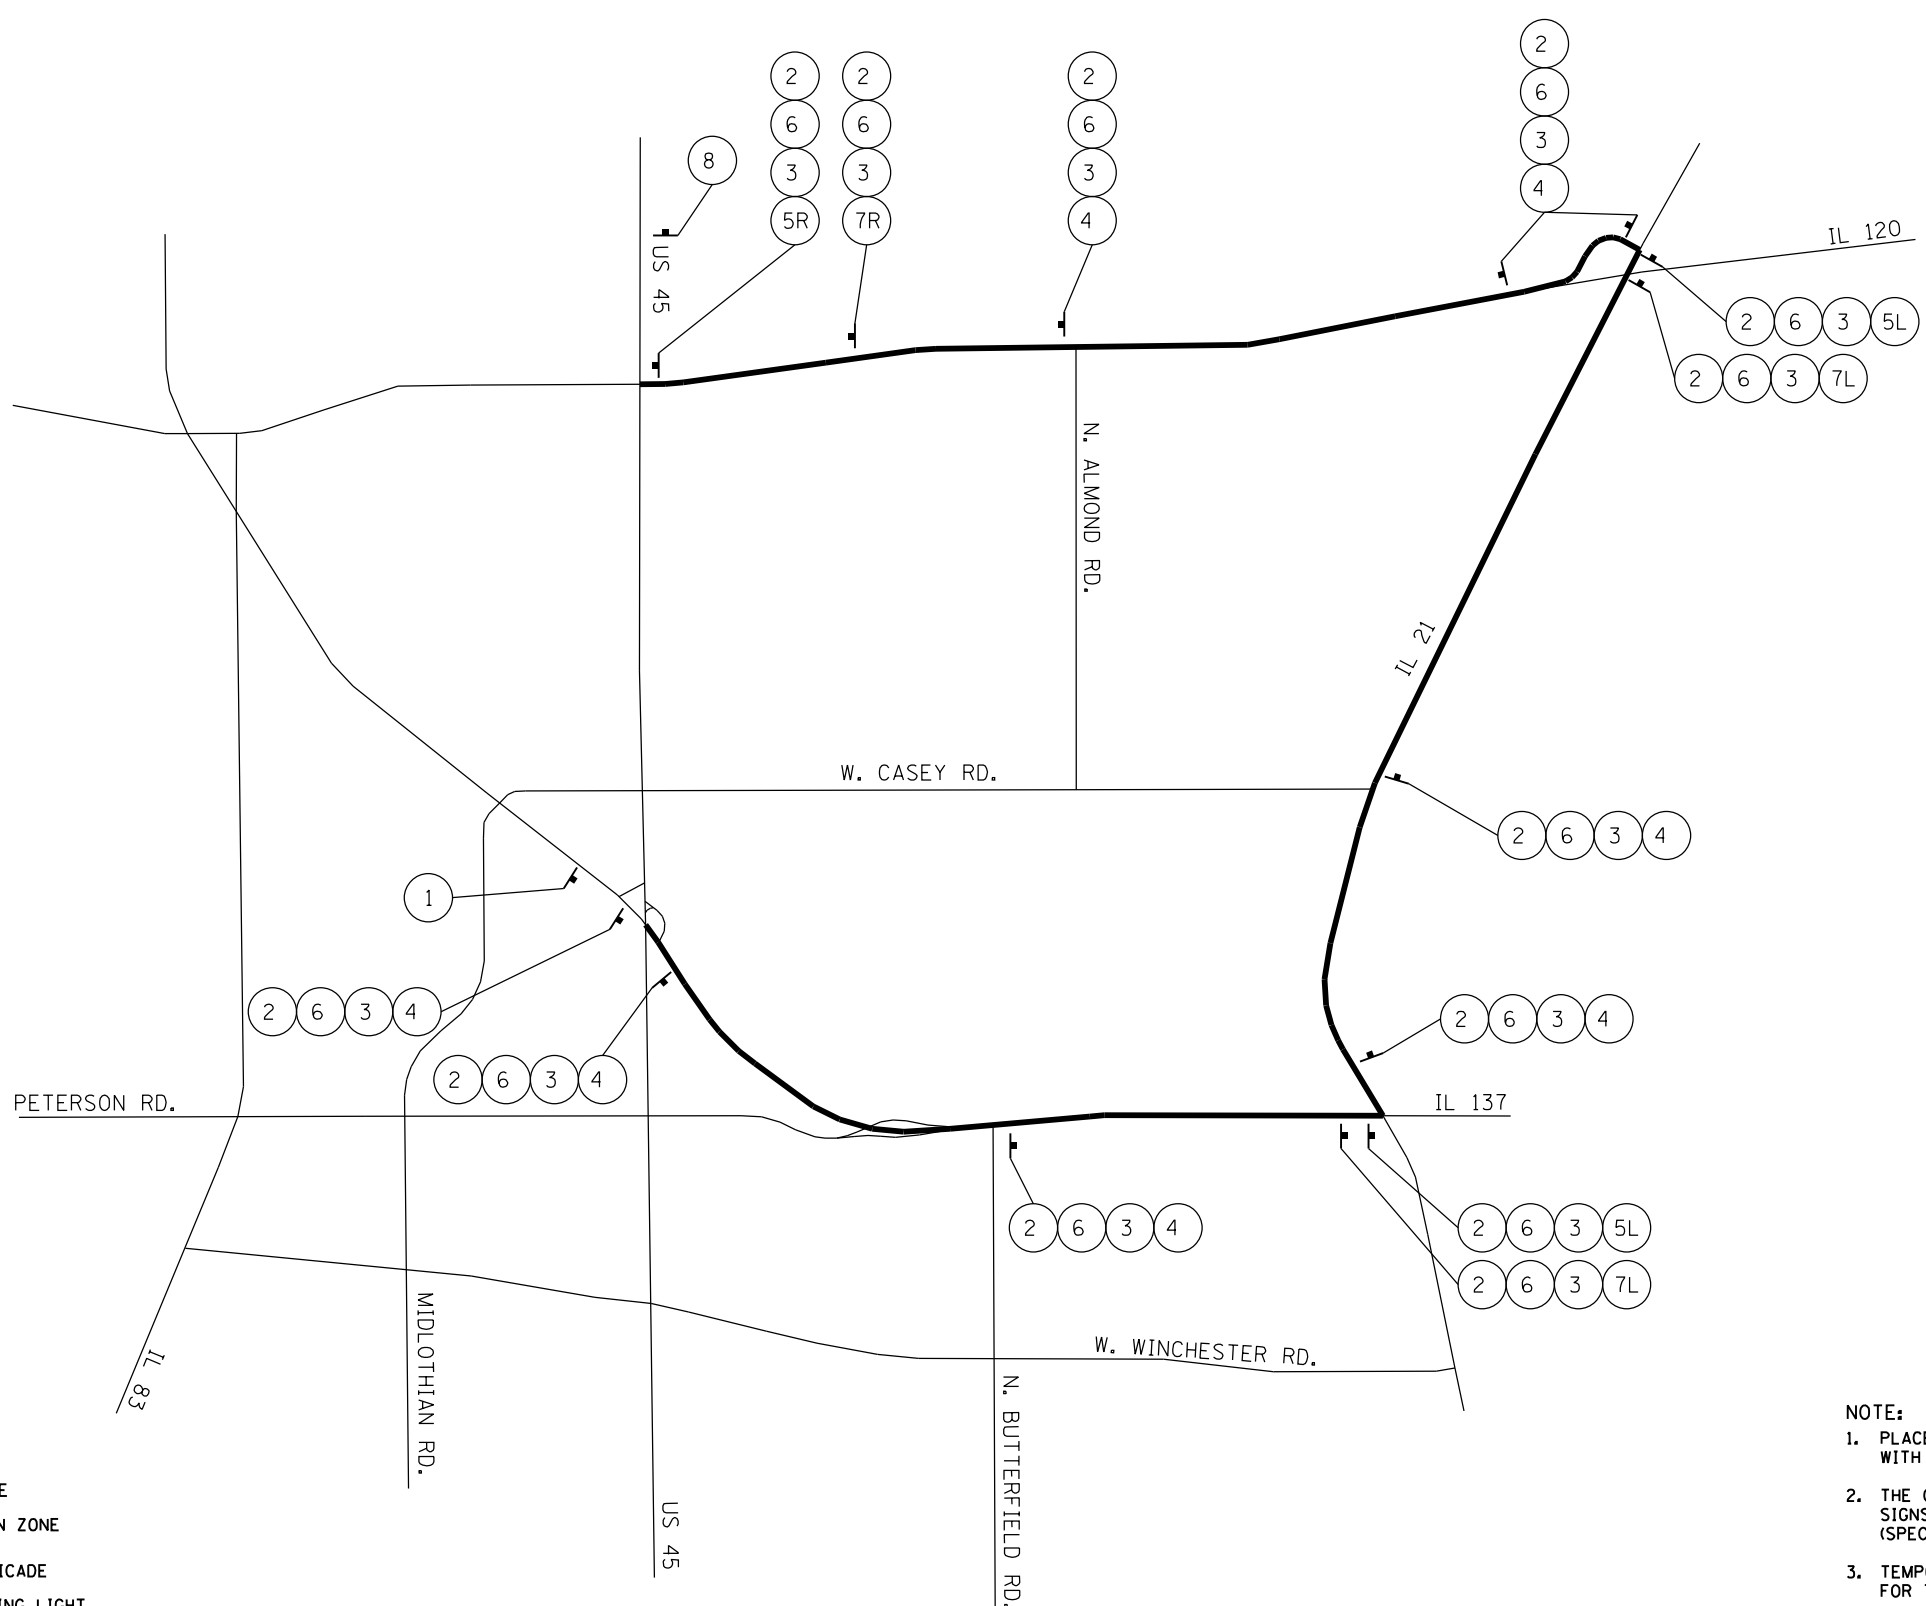

- LEGEND:**
- DETOUR ROUTE
 - CONSTRUCTION ZONE
 - TYPE III BARRICADE
 - AMBER FLASHING LIGHT

- NOTE:**
1. PLACEMENT AND SPACING OF SIGNS AND BARRICADES SHALL BE IN ACCORDANCE WITH TC-21 (DETOUR SIGNING FOR CLOSING STATE HIGHWAYS).
 2. THE COST OF SUPPLYING, ERECTING AND MAINTAINING BARRICADES, WARNING LIGHTS AND SIGNS SHALL BE INCLUDED IN THE CONTRACT COST OF TRAFFIC CONTROL AND PROTECTION (SPECIAL).
 3. TEMPORARY INFORMATION SIGNING SHALL BE PLACED AT THE EAST AND WEST END OF IL 137 FOR THE DURATION OF THE PROJECT.

MODEL: Default
 FILE NAME: p:\u0000\B&E\BID\ITEC\Illinois\gov\PIV\DOT\Documents\DOT_Offices\Bldg\1\Projects\128417\CADD\Bldg\Design\128417-shr-plan.dgn

USER NAME = pyzranowski	DESIGNED -	REVISED -
PLOT SCALE = 100,0000' / in.	DRAWN -	REVISED -
PLOT DATE = 2/22/2018	CHECKED -	REVISED -
	DATE -	REVISED -

**STATE OF ILLINOIS
DEPARTMENT OF TRANSPORTATION**

IL 137 DETOUR PLAN

SCALE: SHEET OF SHEETS STA. TO STA.

F.A.P. RTE.	SECTION	COUNTY	TOTAL SHEETS	SHEET NO.
344	46-15B-1-BR	LAKE	25	13
CONTRACT NO. 62F34				
ILLINOIS FED. AID PROJECT				