


UNFOLDED ELEVATION VIEW
(NORTH MSE WALL)

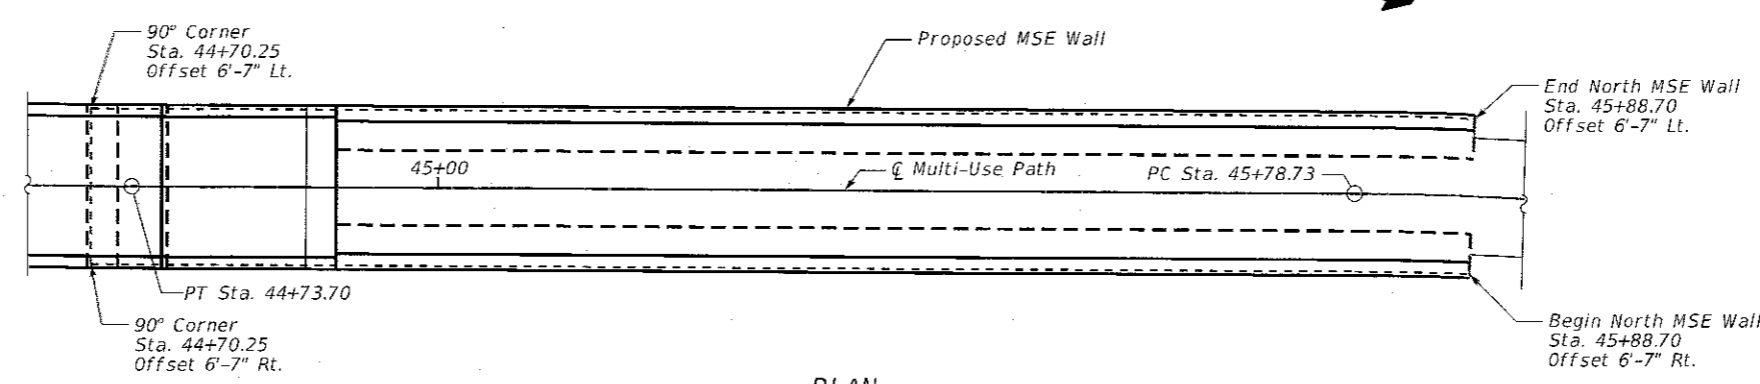

PLAN

NOTES:

1. Stations and Offsets are measured from centerline of Multi-Use Path to the front face of MSE Wall Panels.
2. See Sheet S-35 for details of Form Liner Textured Surface, Special and Staining Concrete Structures.
3. Quantity for Staining Concrete Structures includes staining of Moment Slab, Approach Slab, Abutments, Cast-In-Place Coping and MSE Panels.

BILL OF MATERIAL

ITEM	UNIT	TOTAL
Structure Excavation	Cu. Yd.	239
Mechanically Stabilized Earth Wall	Sq. Ft.	2,048
Form Liner Textured Surface, Special	Sq. Ft.	1,332
Staining Concrete Structures	Sq. Ft.	1,837

N:\PROJ\02050600\01\Design\Structural\CAD\02050600_28_North MSE Wall.dgn
 Ciorba Group, Inc.
 CONSULTING ENGINEERS
 1887 North Commercial Avenue
 Suite 100, Chicago, Illinois 60610
 Tel: 773.752.4814
 Fax: 773.752.4815
 www.ciorbagroup.com

	USER NAME = sallgood	DESIGNED - APD	REVISED - 4/5/18
	PLOT SCALE = 1/8" = 1'-0"	CHECKED - BWS	REVISED -
	PLOT DATE = 2/15/2018	DRAWN - SBA	REVISED -
		CHECKED - BWS	REVISED -

STATE OF ILLINOIS
DEPARTMENT OF TRANSPORTATION



NORTH MSE WALL
STRUCTURE NO. 016-3301
SHEET NO. S-28 OF S-45 SHEETS

F.A.P. RTE.	SECTION	COUNTY	TOTAL SHEETS	SHEET NO.
364	14-00113-00-BT	COOK	145	94
CONTRACT NO. 61E68				
ILLINOIS FED. AID PROJECT				