



F.A.I. RTE.	SECTION	COUNTY	TOTAL SHEETS	SHEET NO.
80	99-1-I-3	WILL	34	5
STA.		TO STA.		
FED. ROAD DIST. NO. 1		ILLINOIS FED. AID PROJECT		

CONTRACT 60A42

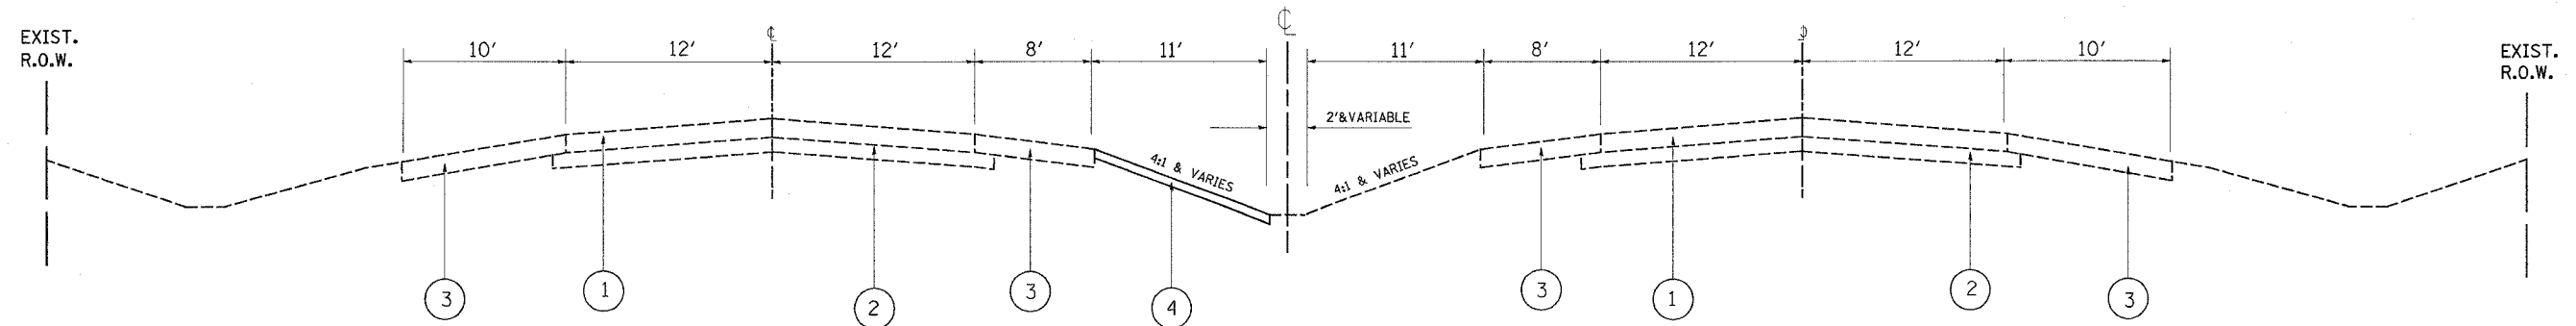

I-80
EXISTING TYPICAL CROSS SECTION
STA 1761+00 TO STA 1880+00

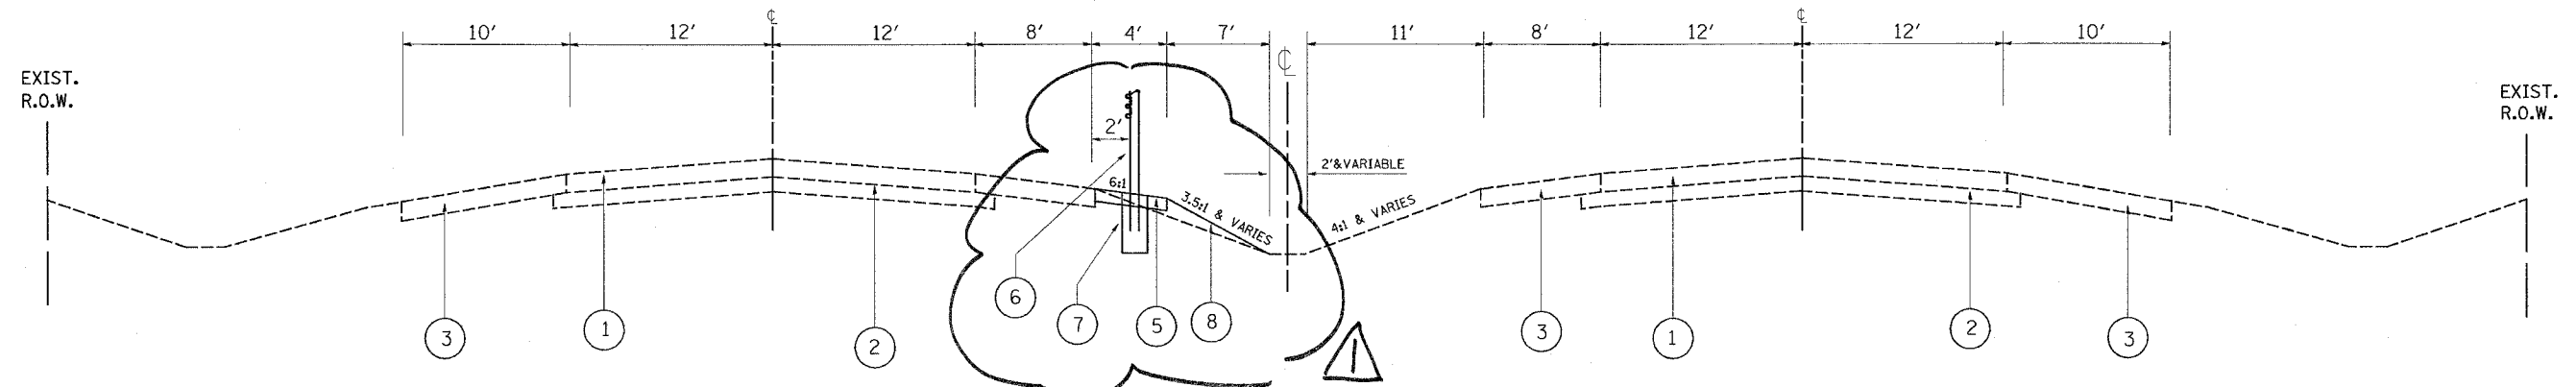

I-80
PROPOSED TYPICAL CROSS SECTION
STA 1761+00 TO STA 1880+00

LEGEND

- ① EXISTING 10" P.C.C. PAVEMENT
- ② EXISTING SUBBASE GRANULAR MATERIAL; TYPE A
- ③ EXISTING BIT. SHOULDER
- ④ REMOVAL AND DISPOSAL OF UNSUITABLE MATERIAL
- ⑤ PROPOSED BITUMINOUS SHOULDER, SUPERPAVE 4"
- ⑥ PROPOSED HIGH TENSION CABLE MEDIAN BARRIER SYSTEM
- ⑦ PROPOSED CONCRETE FOUNDATION - INCLUDED IN THE COST OF THE HIGH TENSION CABLE MEDIAN BARRIER SYSTEM
- ⑧ PROPOSED SEEDING CLASS 2A AND TOPSOIL PLACEMENT 4"

MIXTURE REQUIREMENTS

ITEM	AC TYPE	VOID	RAP %
BITUMINOUS SHOULDER, SUPERPAVE, 4"	PG 58-22	2% @ 30 GYR	50

REVISIONS	
NAME	DATE

ILLINOIS DEPARTMENT OF TRANSPORTATION
INTERSTATE 80
EXISTING AND PROPOSED TYPICAL SECTION
SCALE : NONE
4/17/2006
DRAWN BY: HMO
CHECKED BY: