


PLOT DATE = 3/15/2006  
 FILE NAME = c:\p\proj\60a\108\108.dwg  
 PLOT SCALE = 1/8"=1'-0"  
 USER NAME = galamb

ORIGINAL SURVEY  
 SURVEYED BY  
 PLOTTED DATE  
 NOTE BOOK NO.  
 AREAS CHECKED

FINAL SURVEY  
 SURVEYED BY  
 PLOTTED DATE  
 NOTE BOOK NO.  
 AREAS CHECKED

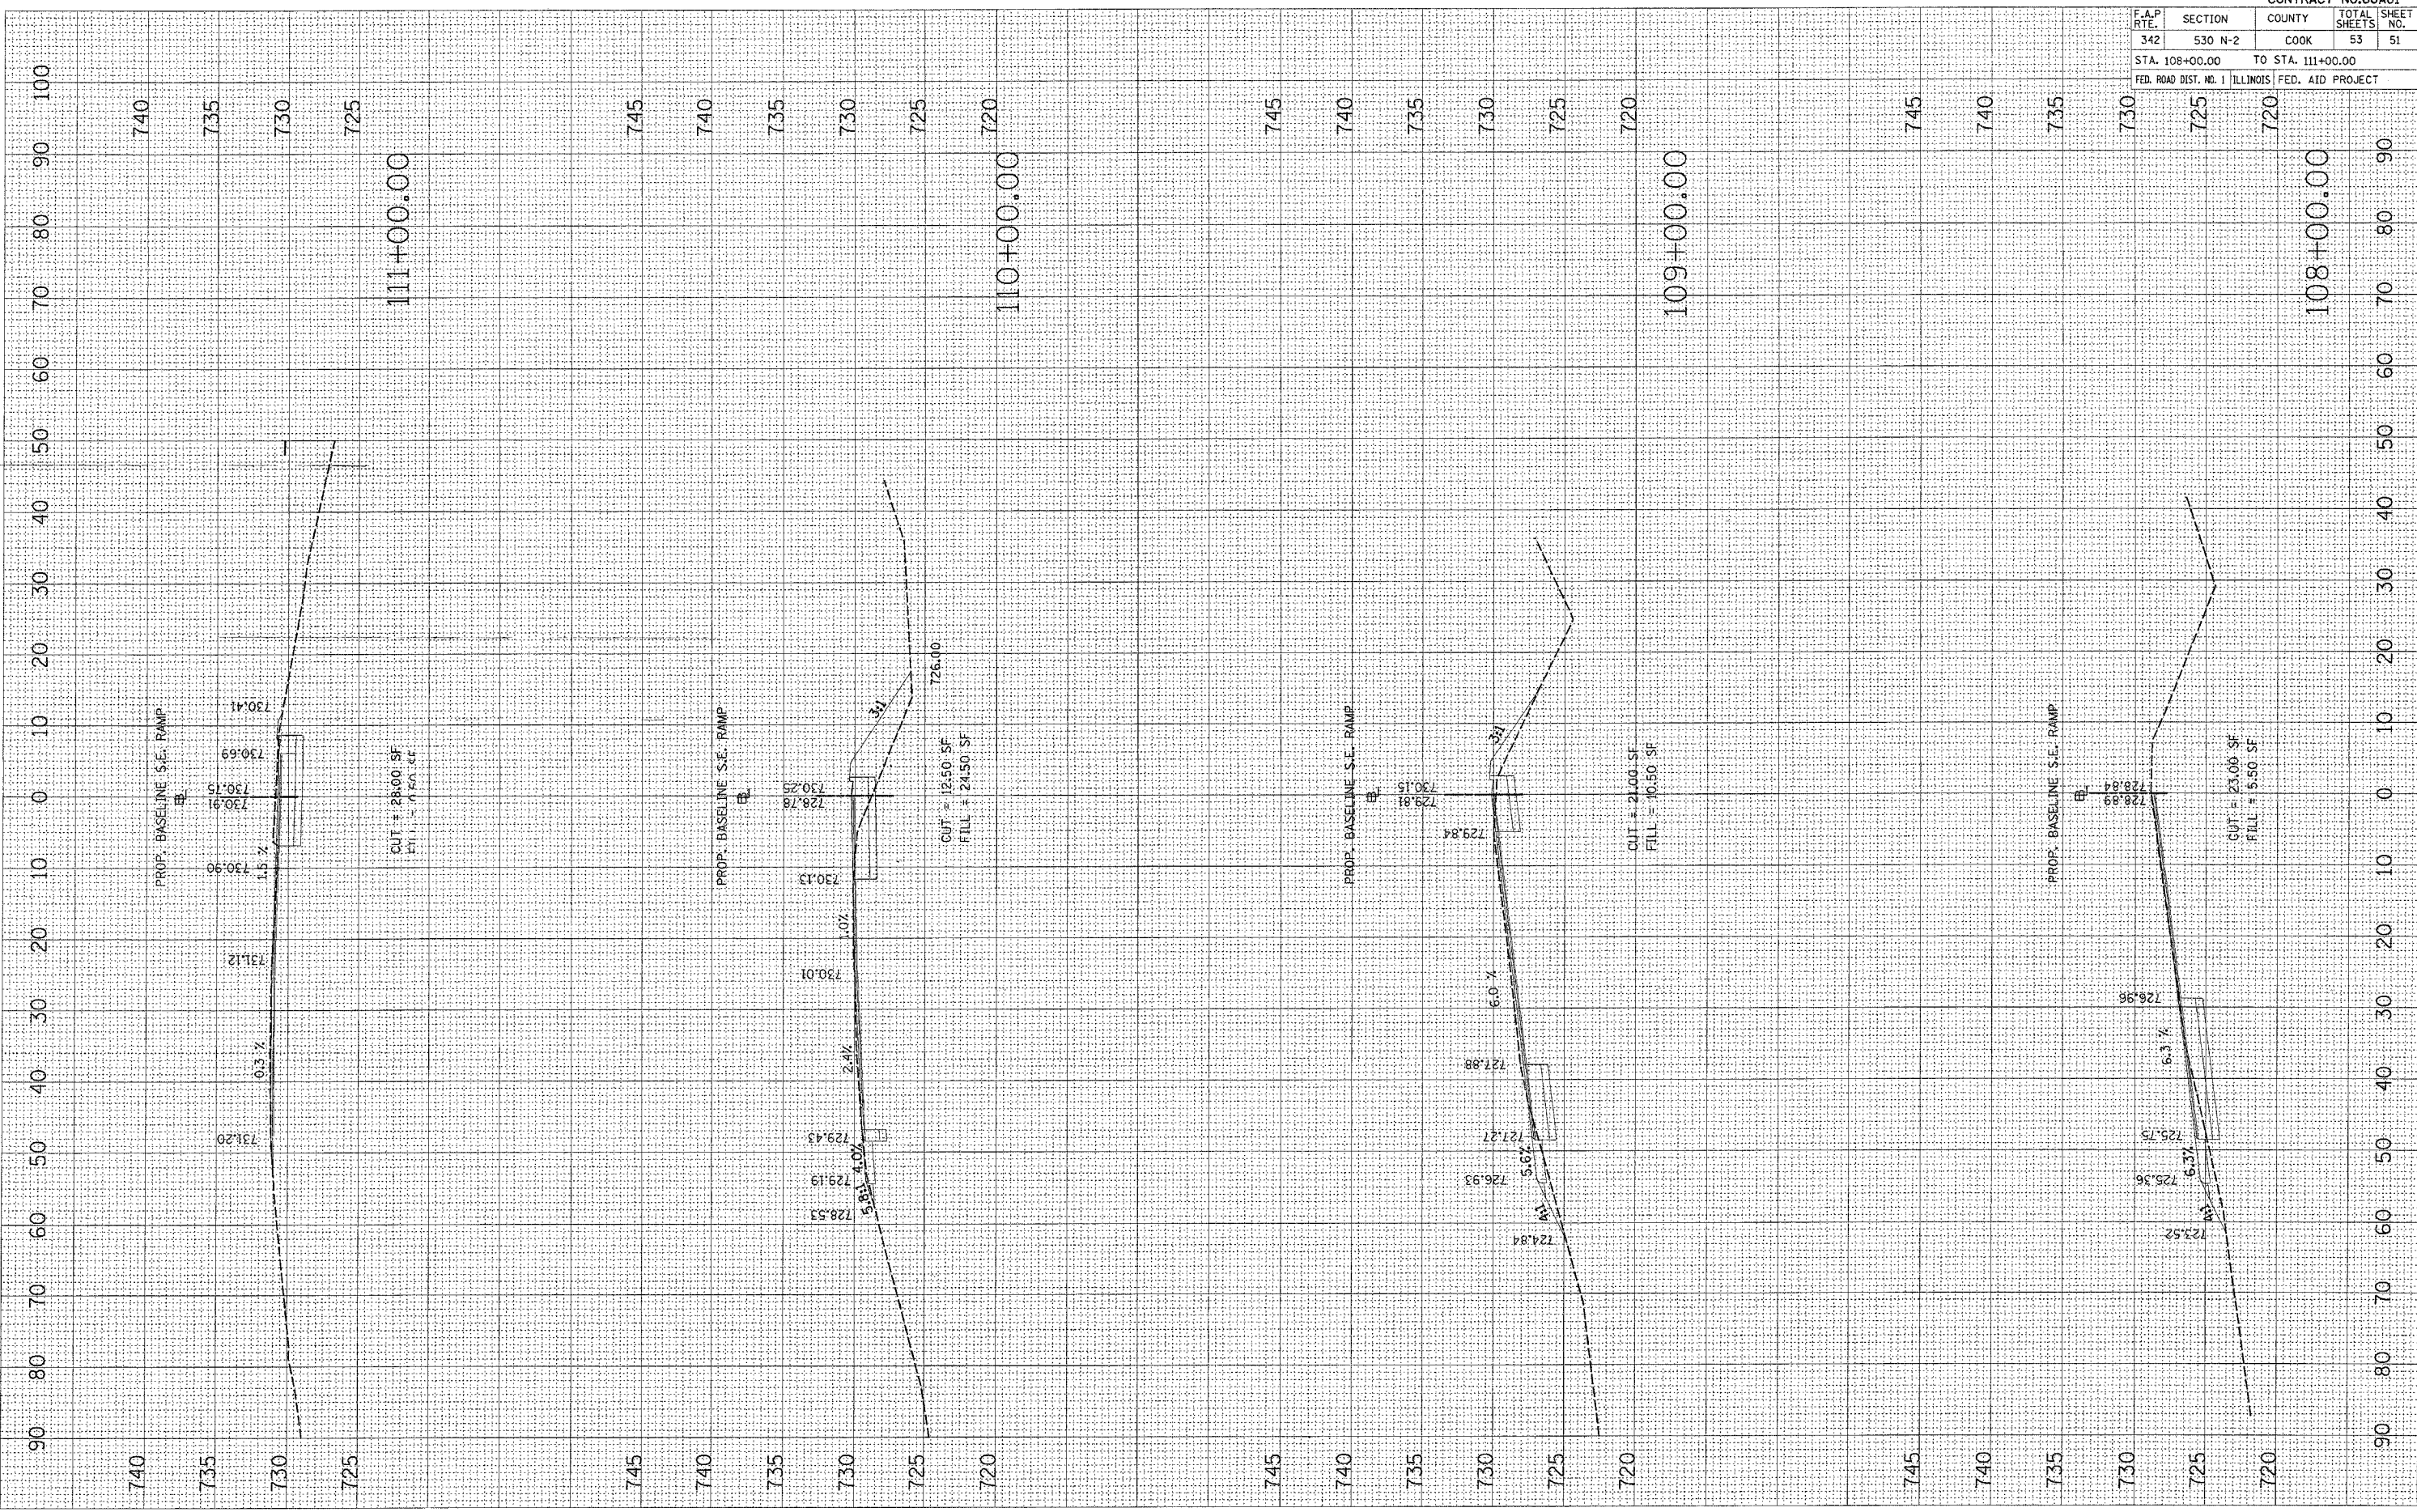

F.A.P. RTE.	SECTION	COUNTY	TOTAL SHEETS	SHEET NO.
342	530 N-2	COOK	53	51
STA. 108+00.00		TO STA. 111+00.00		
FED. ROAD DIST. NO. 1		ILLINOIS	FED. AID PROJECT	