


PLOT DATE = 3/15/2008  
 FILE NAME = c:\pws\pws\1060606\1060606.dwg  
 PLOT SCALE = 1/8" = 1' IN.  
 USER NAME = galsbamb

ORIGINAL SURVEY BY DATE  
 SURVEYED BY DATE  
 CHECKED BY DATE  
 NO. AREAS CHECKED

FINAL SURVEY BY DATE  
 SURVEYED BY DATE  
 CHECKED BY DATE  
 NO. AREAS CHECKED

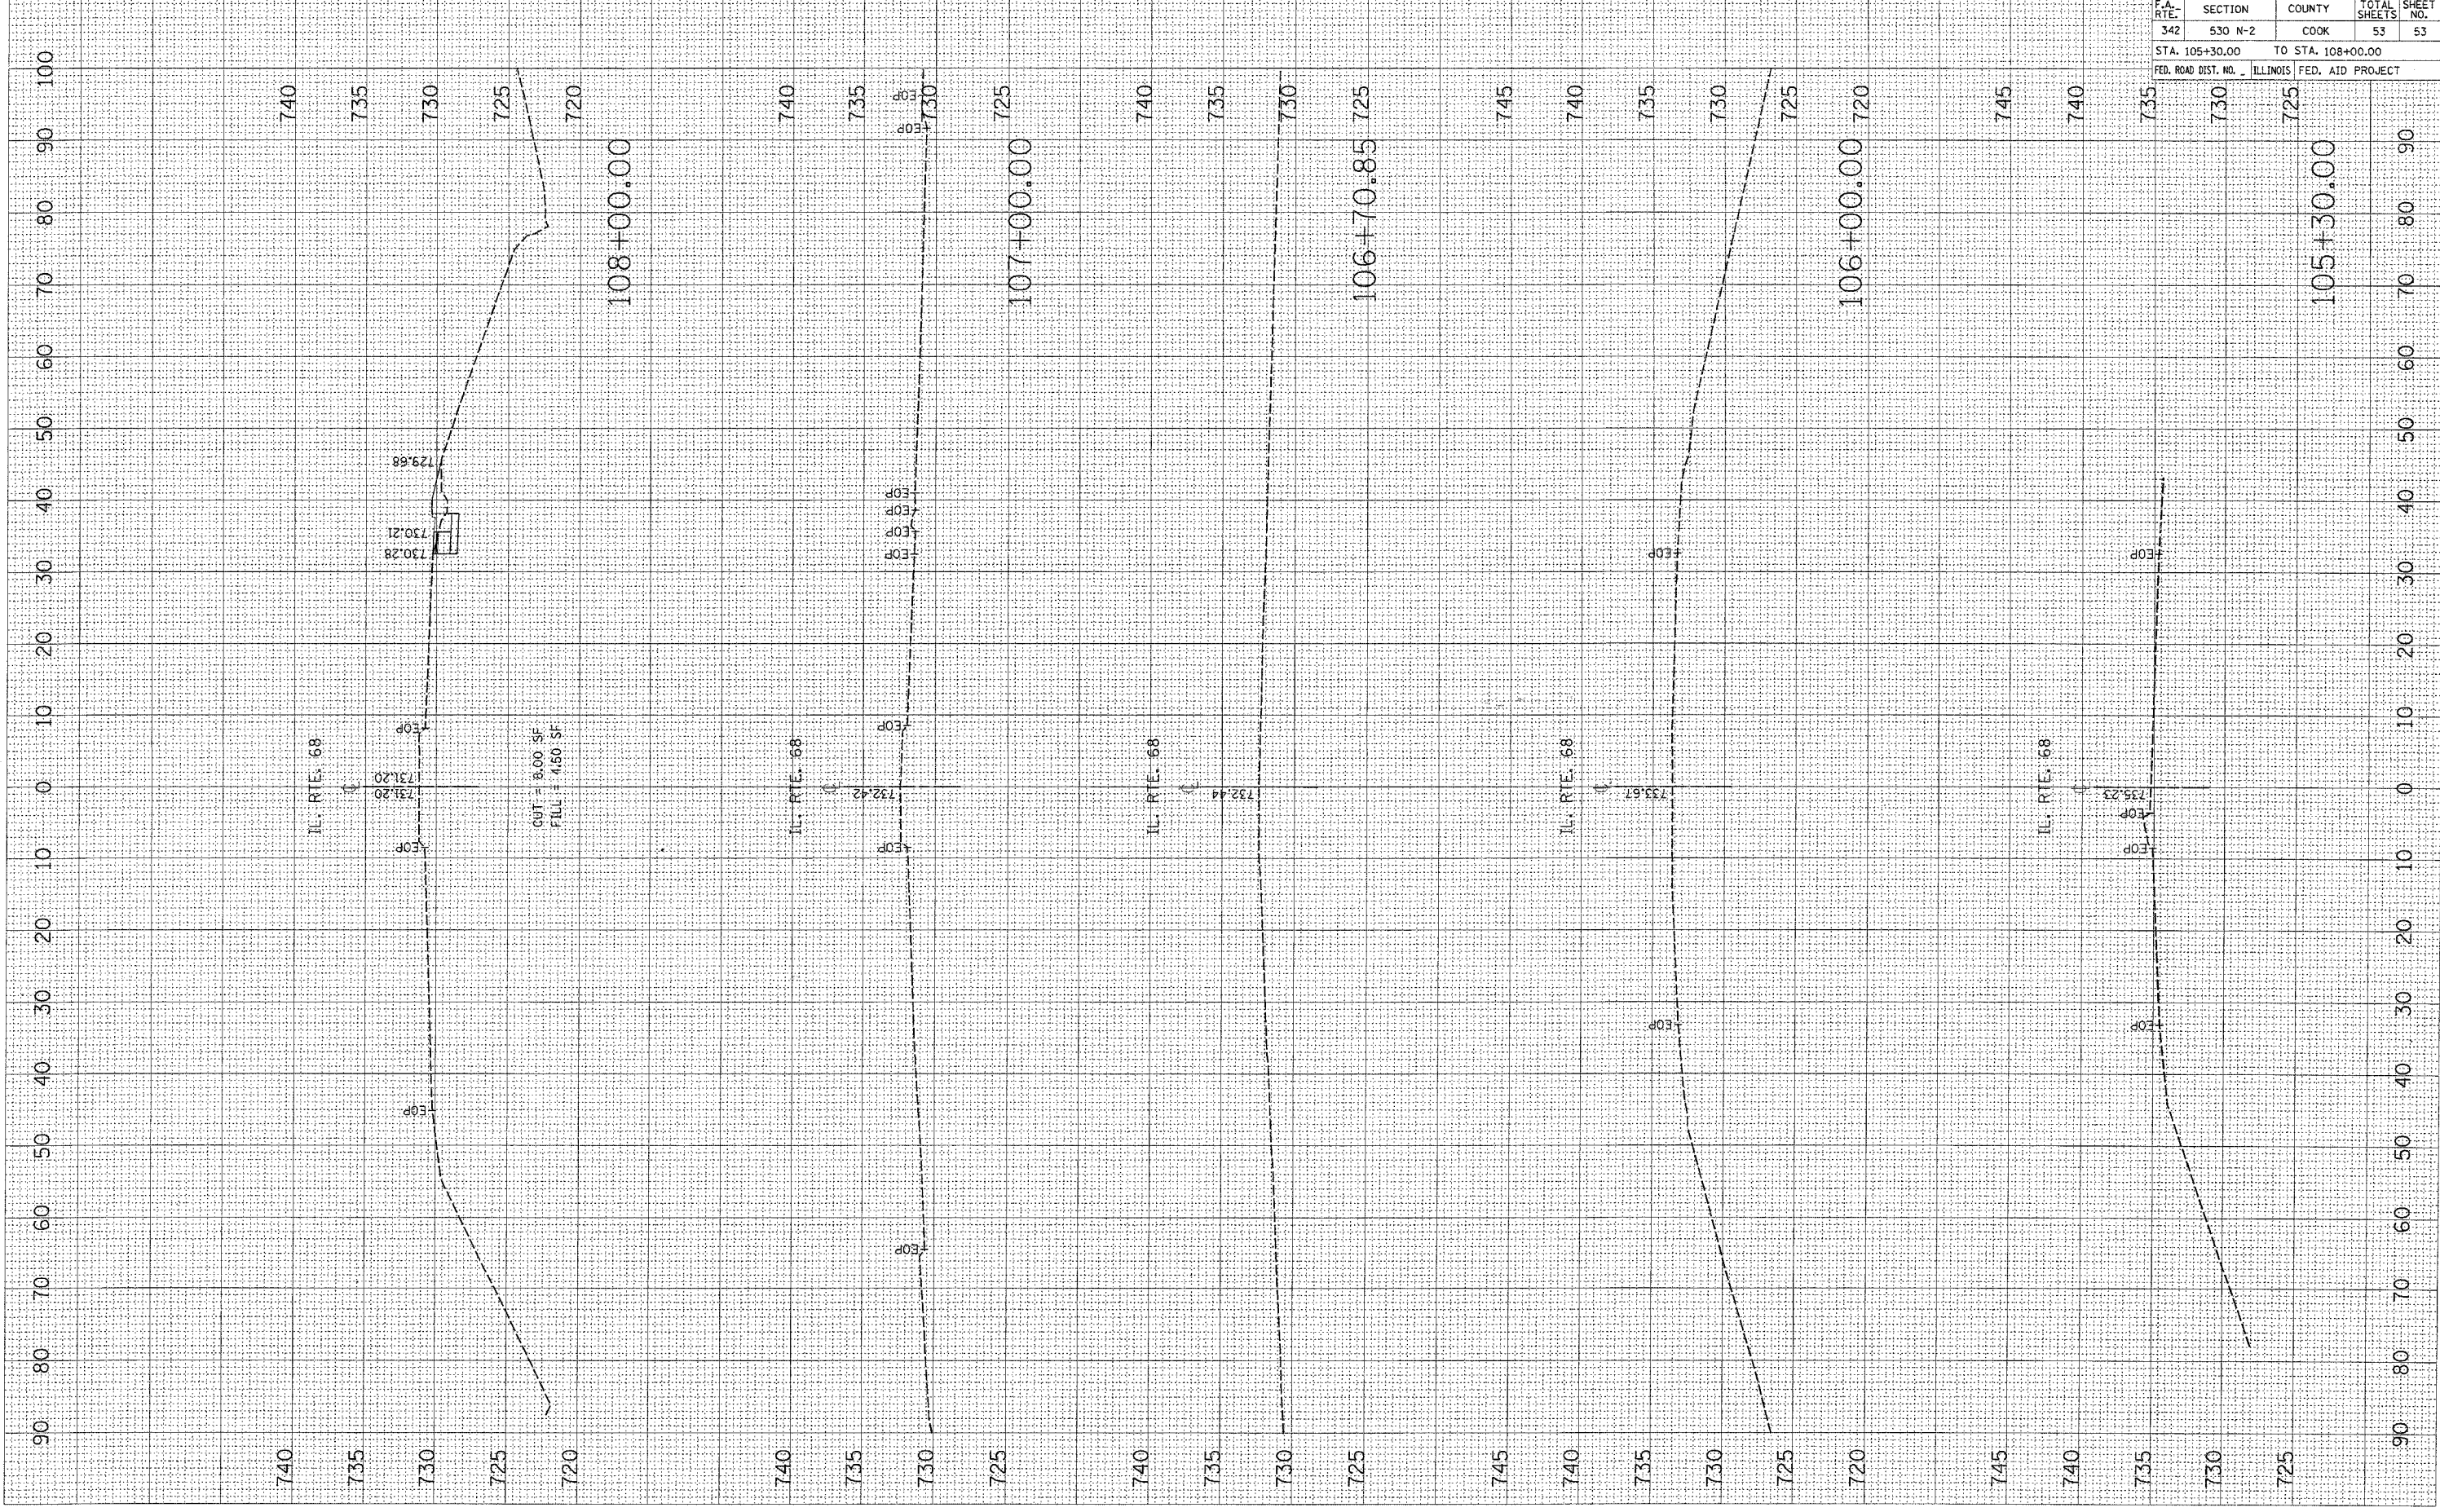

CONTRACT NO. 60A61			
F.A. RTE.	SECTION	COUNTY	TOTAL SHEETS
342	530 N-2	COOK	53
STA. 105+30.00		TO STA. 108+00.00	
FED. ROAD DIST. NO. ILLINOIS FED. AID PROJECT			

105+30.00

106+00.00

107+00.00

108+00.00