



PLAN VIEW OF "15' CONCRETE BARRIER TRANSITION" FOR CONCRETE BARRIER, SINGLE FACE, 32 INCH HEIGHT ADJACENT TO SQUARE PIER/ABUTMENT

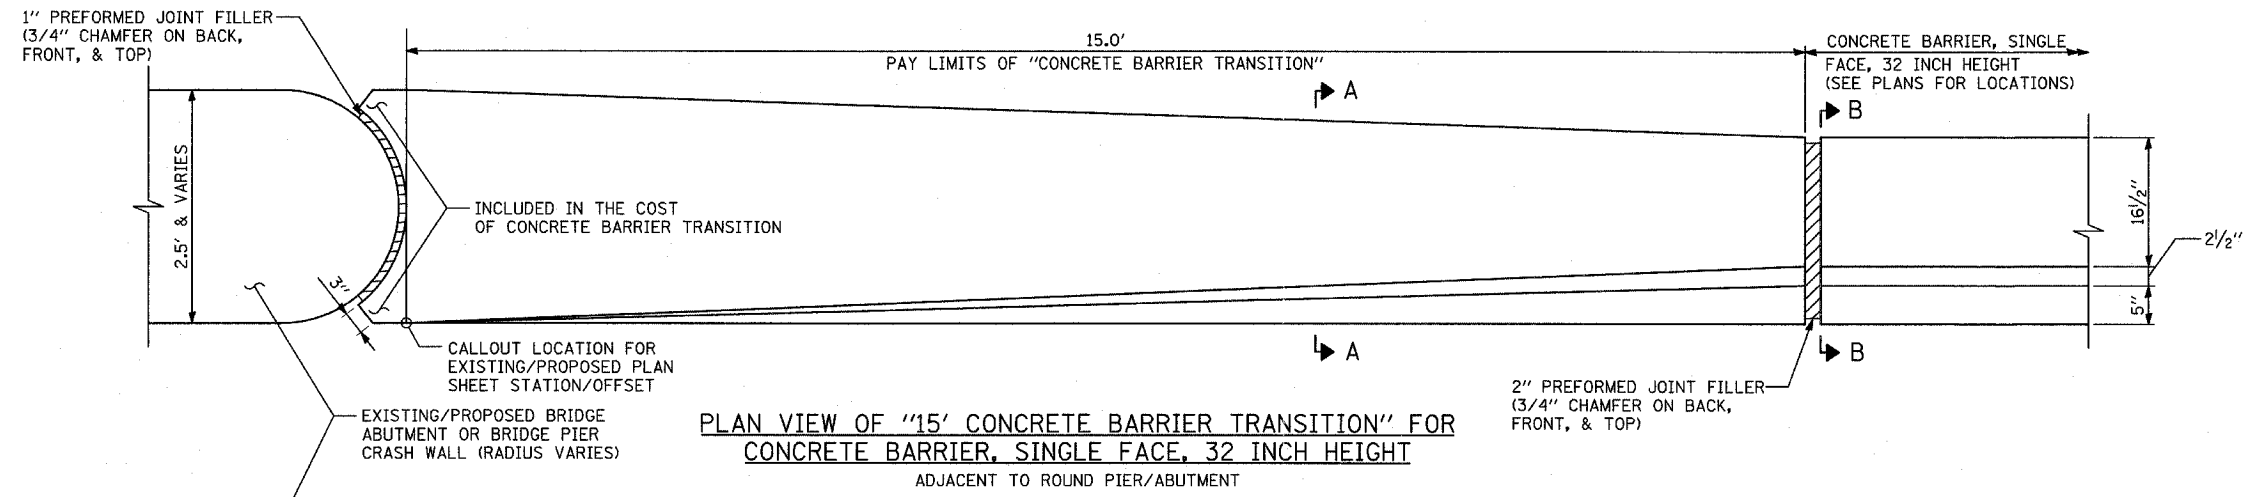

PLAN VIEW OF "15' CONCRETE BARRIER TRANSITION" FOR CONCRETE BARRIER, SINGLE FACE, 32 INCH HEIGHT ADJACENT TO ROUND PIER/ABUTMENT

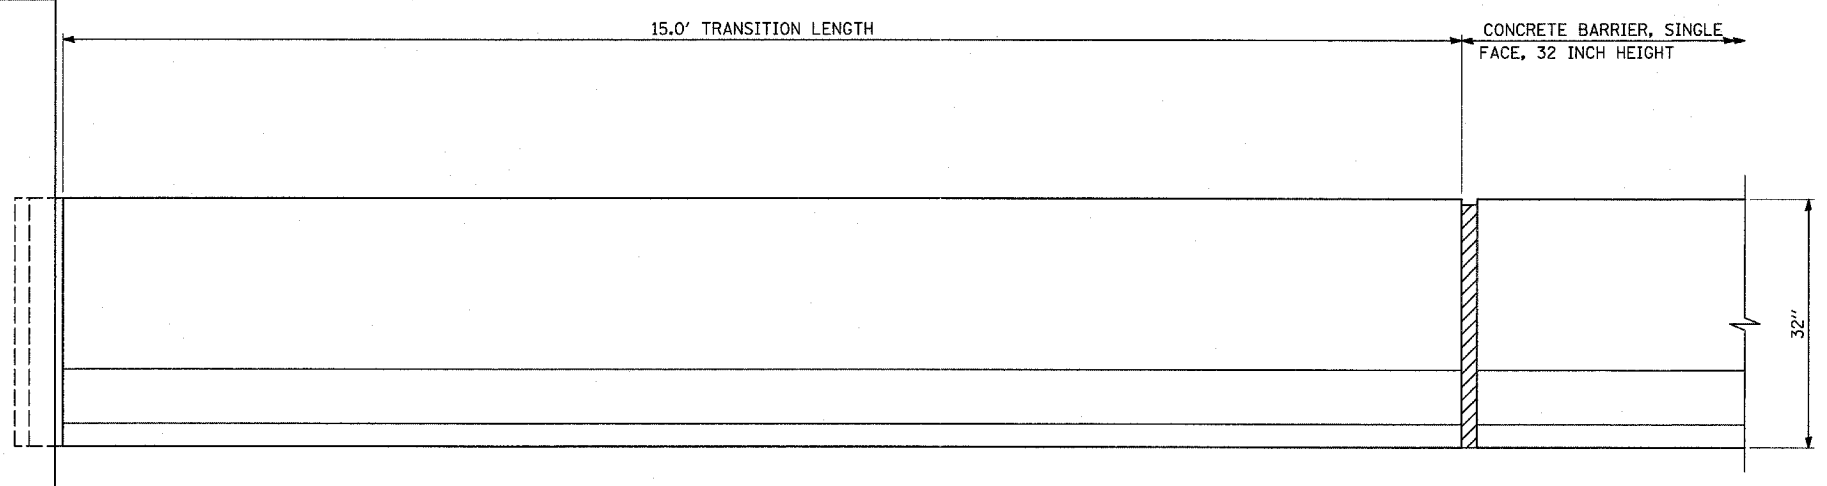

ELEVATION VIEW OF "15' CONCRETE BARRIER TRANSITION" FOR CONCRETE BARRIER, SINGLE FACE, 32 INCH HEIGHT

NOTE:
ALL PREFORMED JOINT FILLER INCLUDED IN THE COST OF "CONCRETE BARRIER TRANSITION"

REVISIONS	
NAME	DATE

ILLINOIS DEPARTMENT OF TRANSPORTATION
F.A.I. 94 (DAN RYAN EXPRESSWAY)

MISCELLANEOUS DETAILS:
CONCRETE BARRIER TRANSITION
FOR CONCRETE BARRIER, 32 INCH HEIGHT

SCALE: NONE
DATE: MARCH 7, 2006

DRAWN BY: MPG
CHECKED BY: TGB