



DATE	BY
REVISION	BY
NO.	DATE
NOTE BOOK	
STRUCTURE	
STATUS	
OFFICE	

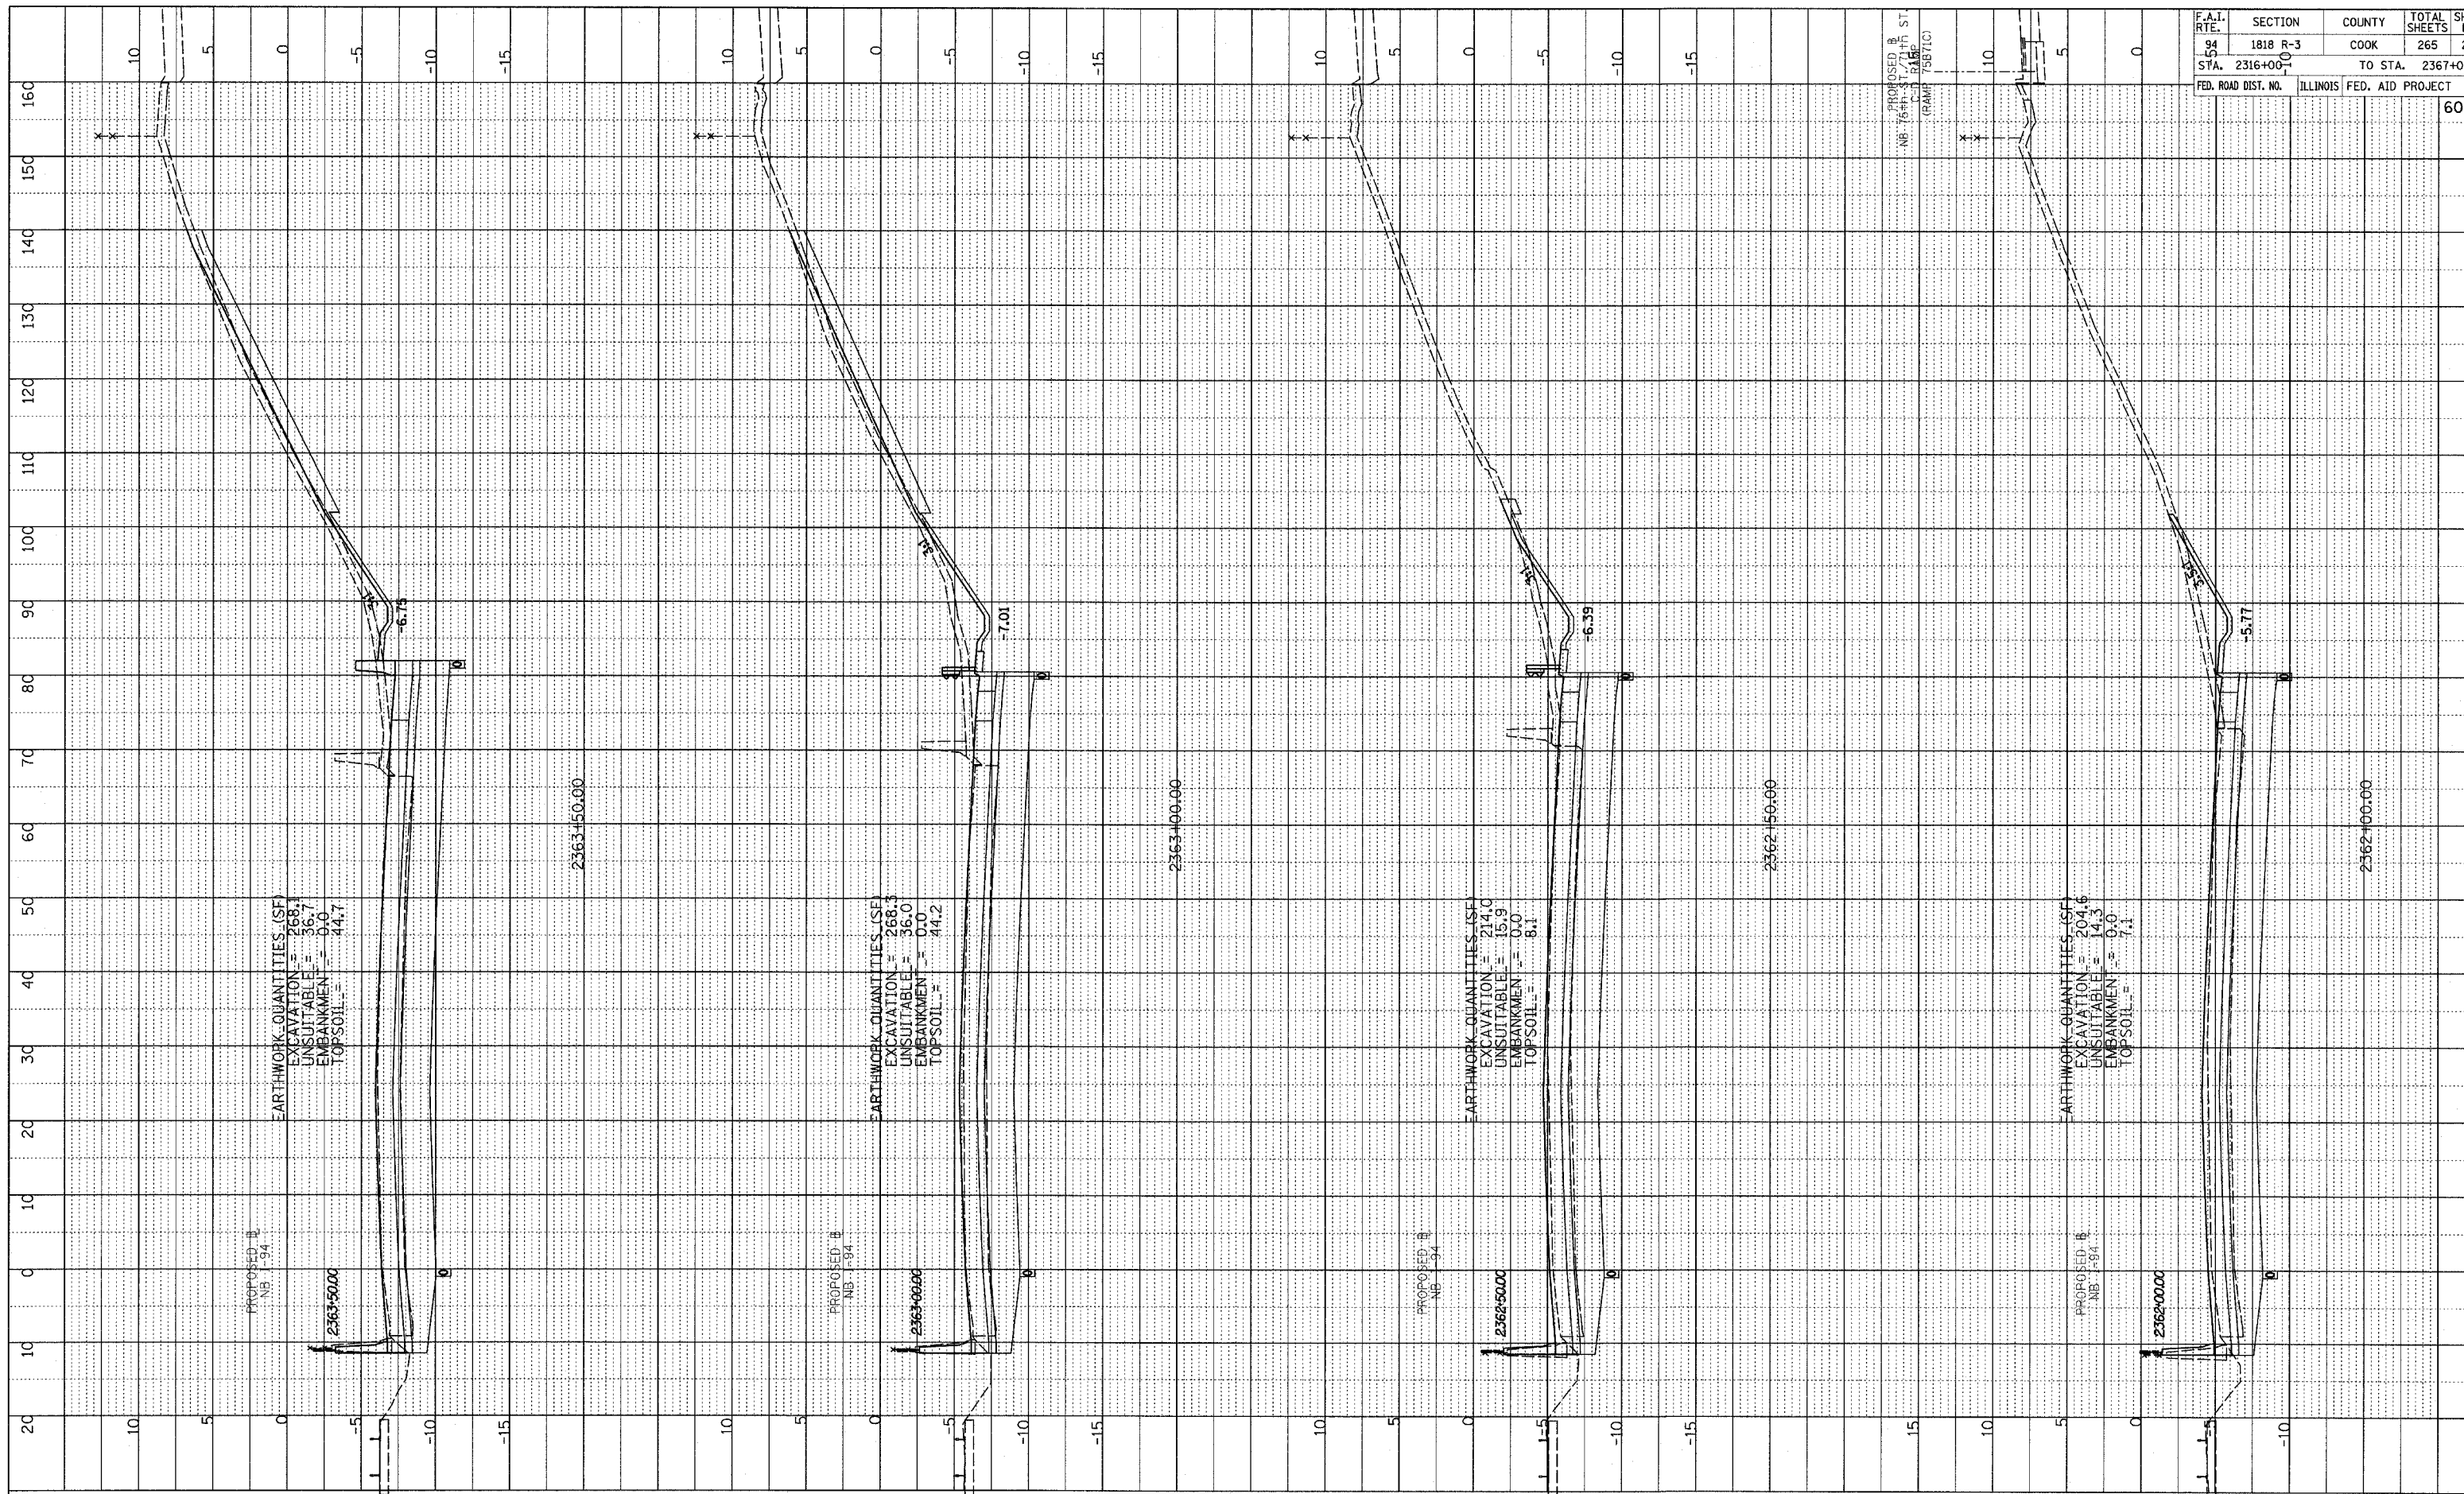

F.A.I. RTE.	SECTION	COUNTY	TOTAL SHEETS	SHEET NO.
94	1818 R-3	COOK	265	233
STA. 2316+00	TO STA. 2367+00			
FED. ROAD DIST. NO.	ILLINOIS FED. AID PROJECT		60887	

TYLIN INTERNATIONAL

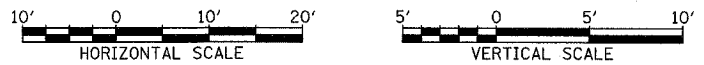

NORTHBOUND I-94 (DAN RYAN EXPWY)  
STA. 2363+00 TO STA. 2364+00

03/03/2006 03:41:21 PM