




ELEVATION
CTA FENCE ON CONCRETE BARRIER WALL

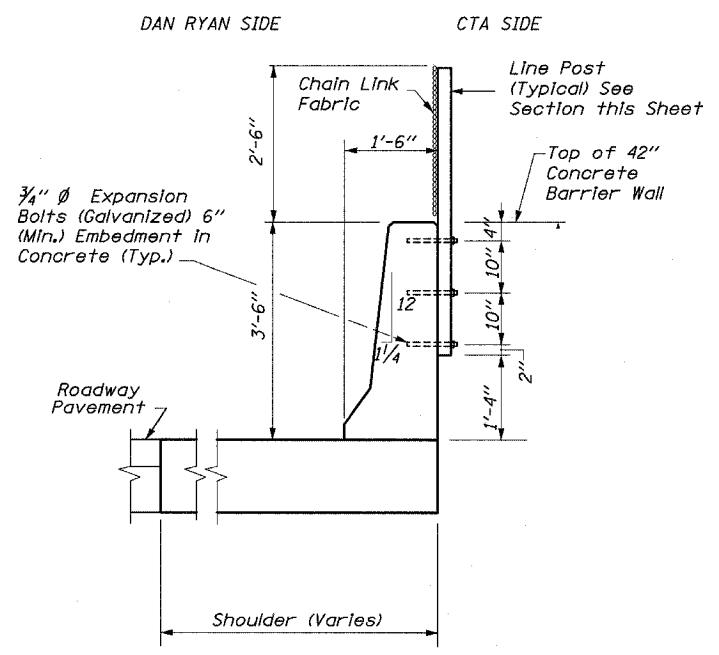

SECTION 1-1

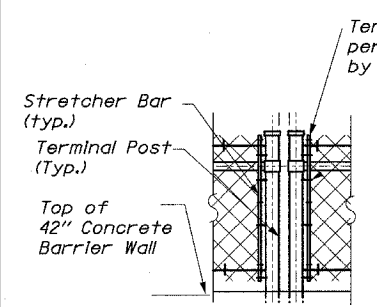


ALTERNATE DETAIL FOR STRETCHER BAR BAND

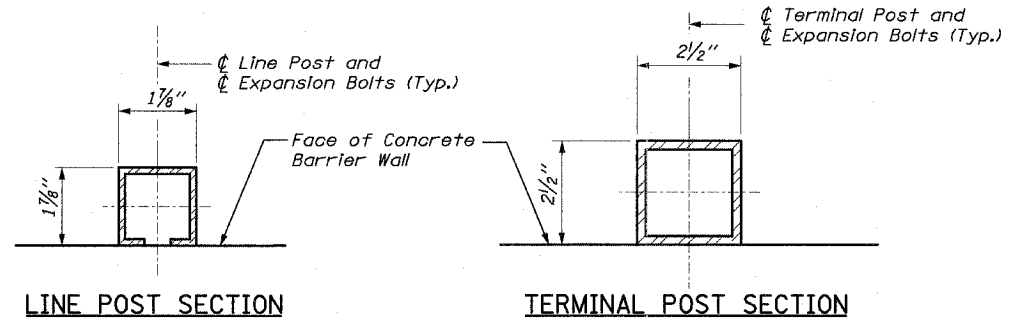


NOTE:
The Contractor May Use Another C Section as per the Standards of the Illinois Department of Transportation.


NOTE:
Where the fence meets bridge piers and other vertical structures taller than the fence a maximum gap of 2" clear between the terminal post and the structure shall be provided.

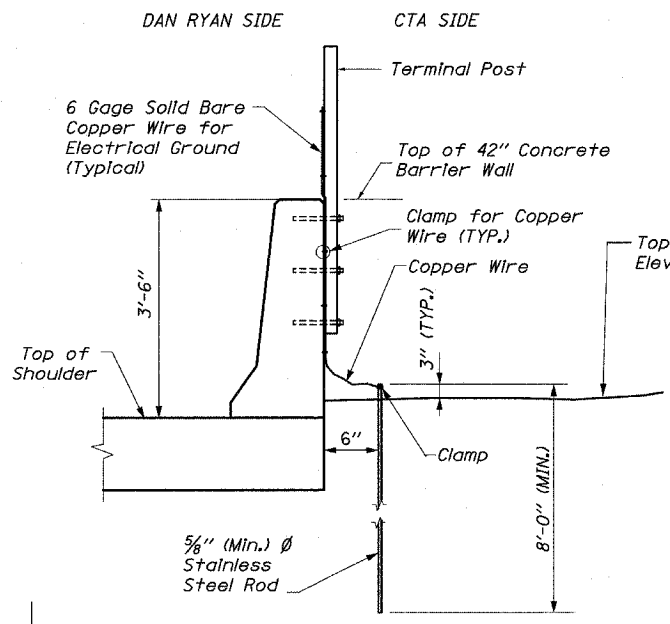

SECTION 2-2
ELECTRICAL GROUND DETAIL

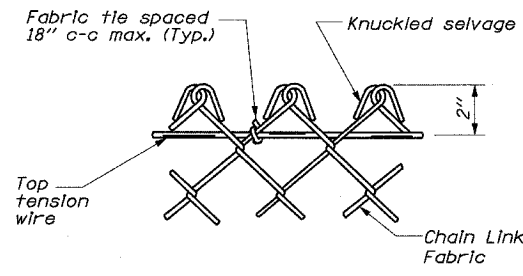

KNUCKLED DETAIL

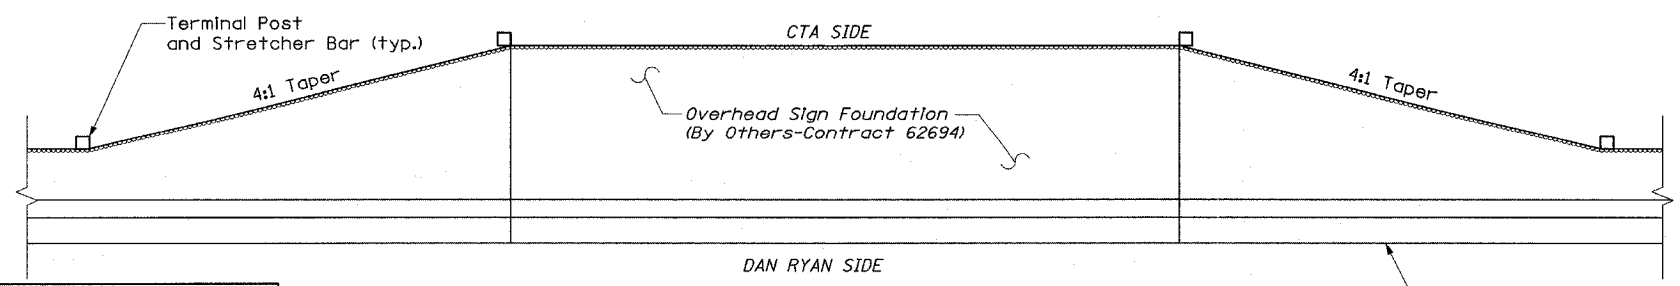

DETAIL AT OVERHEAD SIGN FOUNDATIONS

Fence, hardware and posts around the overhead sign foundation are paid for as CTA Fence.

42" Concrete Barrier, Single Face, 42 Inch Height (Special)

| REVISIONS | |
|-----------|------|
| NAME | DATE |
| | |
| | |
| | |
| | |
| | |
| | |
| | |
| | |
| | |