



F.A.I. RTE.	SECTION	COUNTY	TOTAL SHEETS	SHEET NO.
94	1818 R-6	COOK	290	98
STA. 1313+00		TO STA. 1367+00		
FED. ROAD DIST. NO.		ILLINOIS FED. AID PROJECT		

60B18

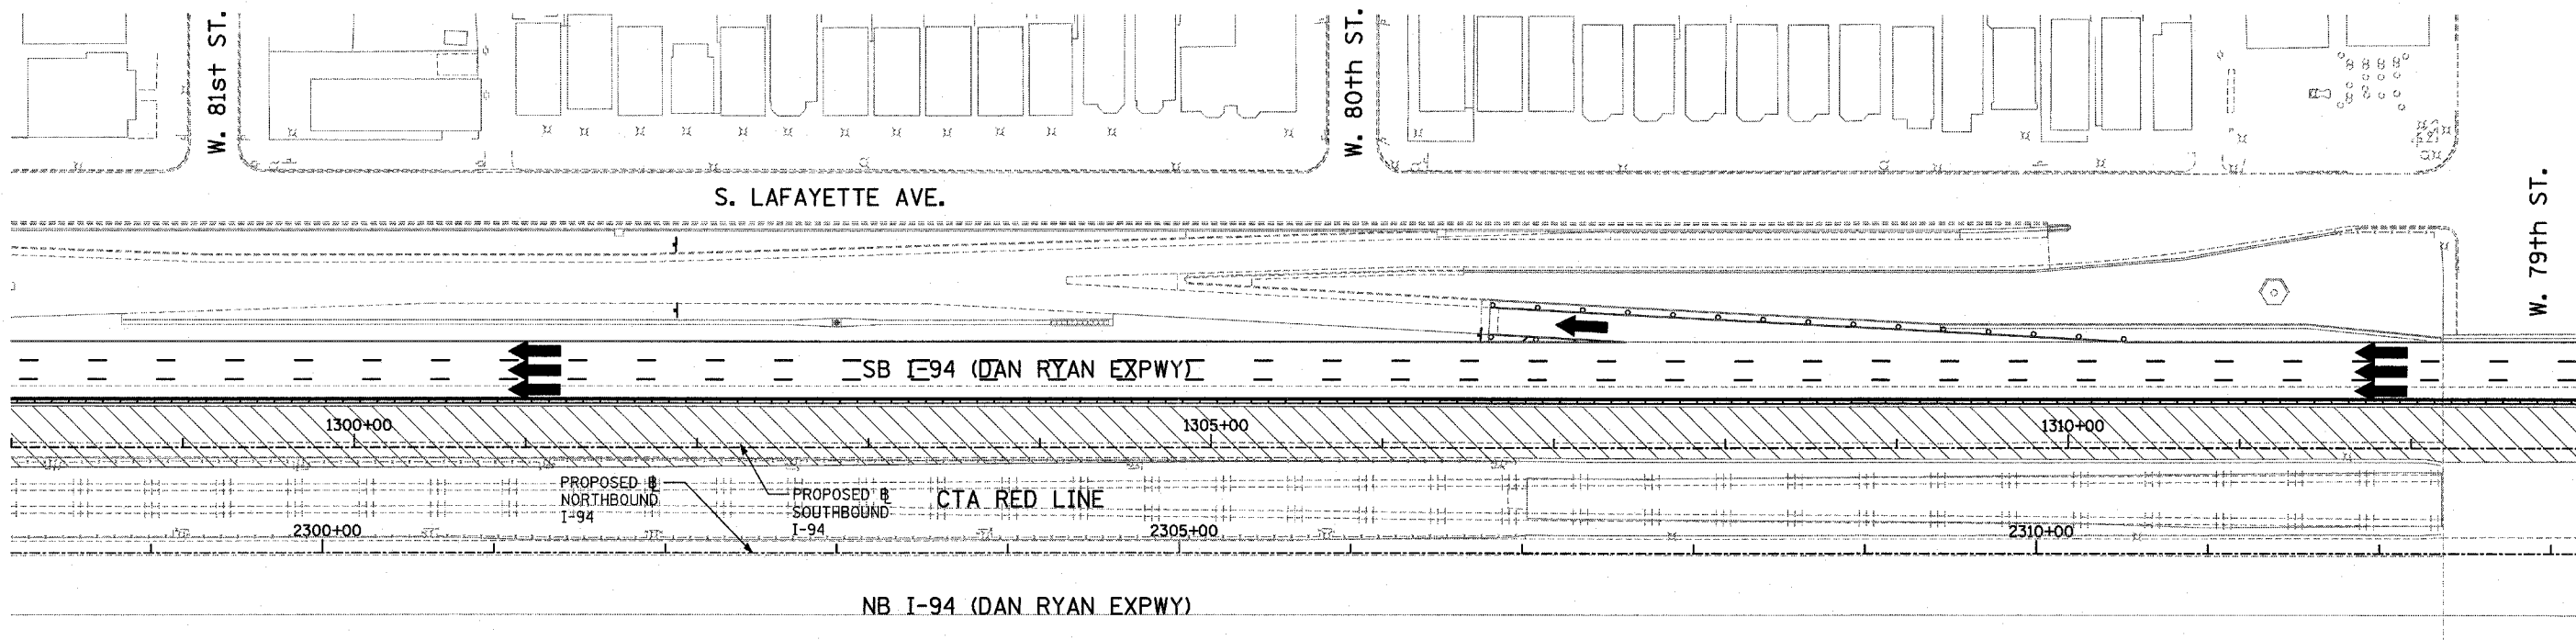


END CONTRACT #62593 SB I-94 STA. 1313+00.00

NOTE: NOT AT THE SOUTH END OF CONTRACT 60B18 MUST AT ALL TIMES MATCH CONTRACT 62593 TO THE SOUTH IN ACCORDANCE WITH IDOT DISTRICT 1 STANDARDS AND DETAILS.

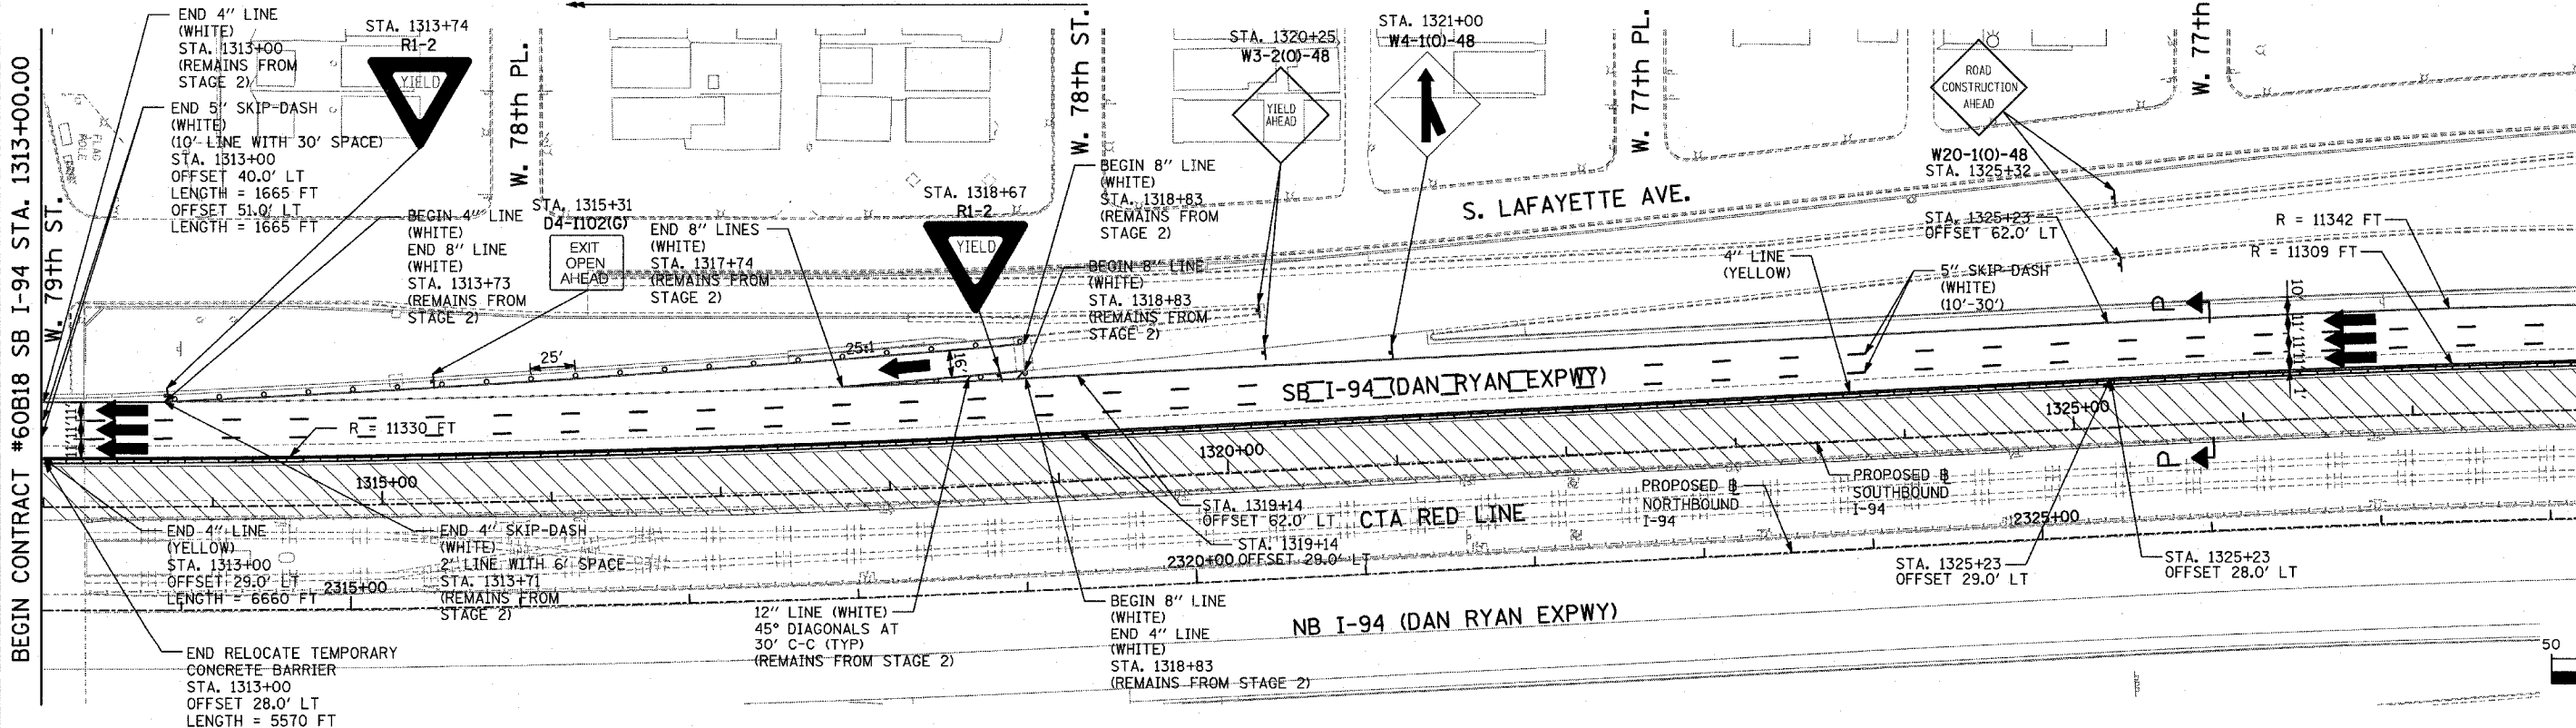


BEGIN CONTRACT #60B18 SB I-94 STA. 1313+00.00

MATCHLINE SB I-94 STA. 1328+00.00 (NEXT SHEET)

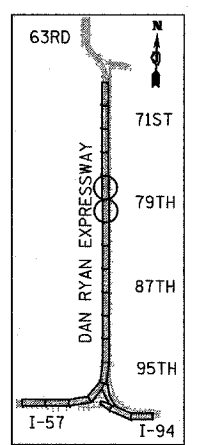

LOCATION MAP

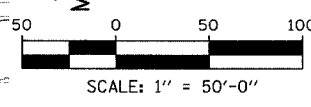

TYLIN INTERNATIONAL

NOTE:
ON ALL THE STAGE 3 PLAN SHEETS, CALLOUTS FOR TEMPORARY CONCRETE BARRIER ARE TO THE FRONT FACE OF THE WALL.

LEGEND:

- TEMPORARY CONCRETE BARRIER
- TRAFFIC LANE
- WORK ZONE
- BARRICADE, TYPE III
- DRUM WITH MONO-DIRECTIONAL STEADY BURNING LIGHT
- ARROW BOARD
- TEMPORARY PAVEMENT

REVISIONS	
NAME	DATE

ILLINOIS DEPARTMENT OF TRANSPORTATION
 F.A.I. 94 (DAN RYAN EXPRESSWAY)
 MAINTENANCE OF TRAFFIC PLAN
 STAGE 3 - SB I-94
 SB I-94 STA. 1298+00 TO 1328+00
 SHEET 1 OF 3

SCALE: 1"=50'-0"
 DATE: MARCH 1, 2006
 DRAWN BY: JDF
 CHECKED BY: RTM