


F.A.I. RTE.	SECTION	COUNTY	TOTAL SHEETS	SHEET NO.
94	1818 R-6	COOK	290	189
STA. 1334+00 TO STA. 1347+00				
FED. ROAD DIST. NO.		ILLINOIS FED. AID PROJECT		

60B18




NOTES:

- ROADWAY LIGHT POLES AND AERIAL CABLE SHALL BE REMOVED UNDER CONTRACT 62583. FOUNDATION REMOVAL SHALL BE INCLUDED AS PART OF THIS CONTRACT (60B18).

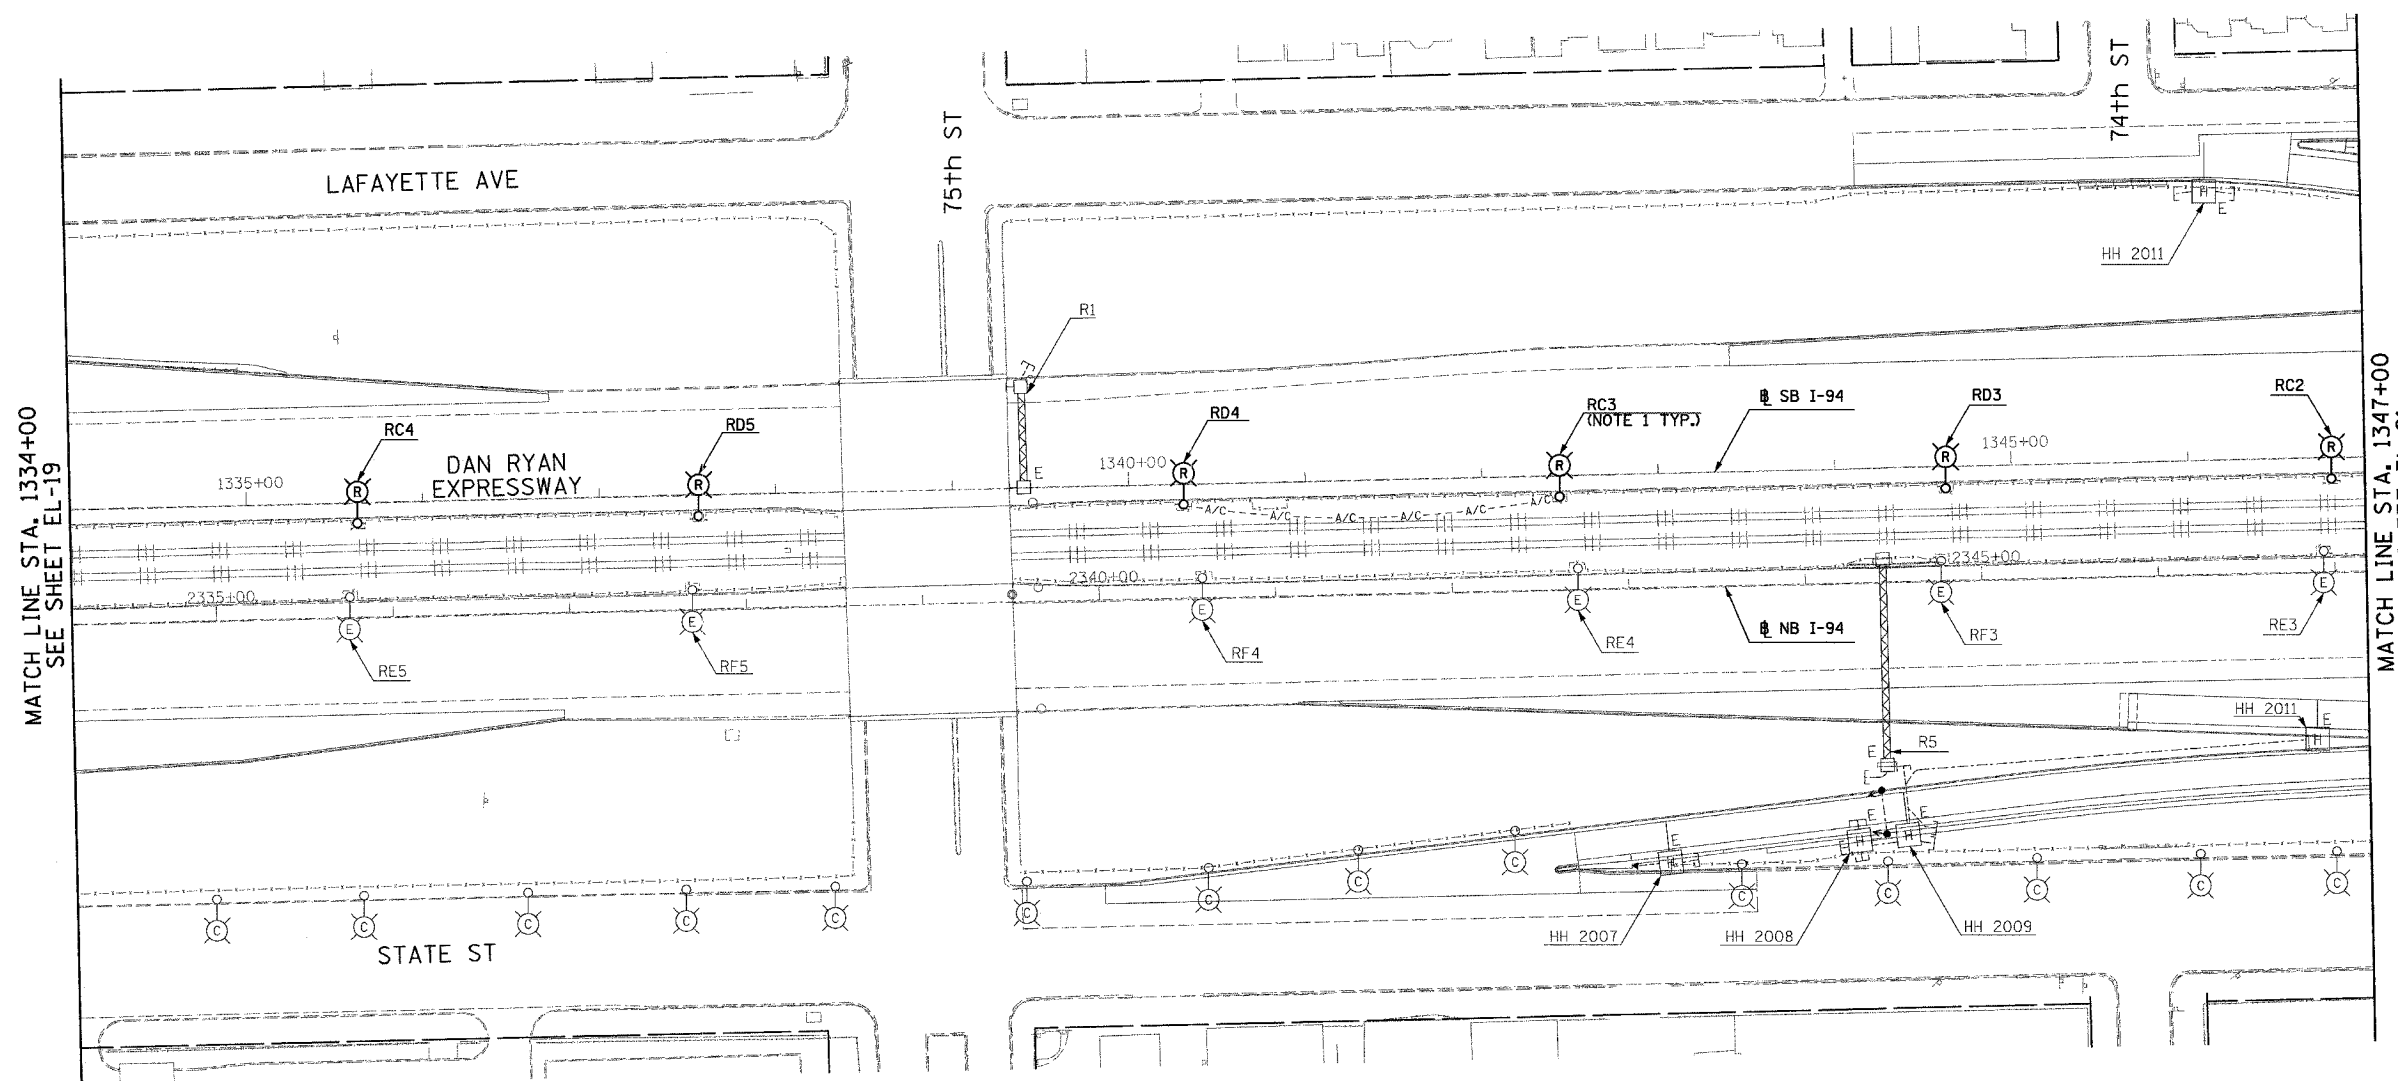

MATCH LINE STA. 1334+00  
SEE SHEET EL-19

MATCH LINE STA. 1347+00  
SEE SHEET EL-21

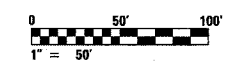

23C/EL-20

**SINGH**  
SINGH & ASSOCIATES, INC.  
CONSULTING ENGINEERS

300 W. ADAMS ST.  
CHICAGO, IL 60606  
TEL: (312) 629-0240  
FAX: (312) 629-8449

REVISIONS	
NAME	DATE

ILLINOIS DEPARTMENT OF TRANSPORTATION  
F.A.I. 94 (DAN RYAN EXPRESSWAY)  
ROADWAY LIGHTING AND SURVEILLANCE PLANS  
EXISTING CONDITIONS AND DEMOLITION

SCALE: 1"=50'  
DATE: MARCH 1, 2006  
DRAWN BY: YJ  
CHECKED BY: TM

J:\V5\dgn\102753b.dwg 20-62363.dwg 2/20/2006 2:42:21 PM